



AZIZI LINA

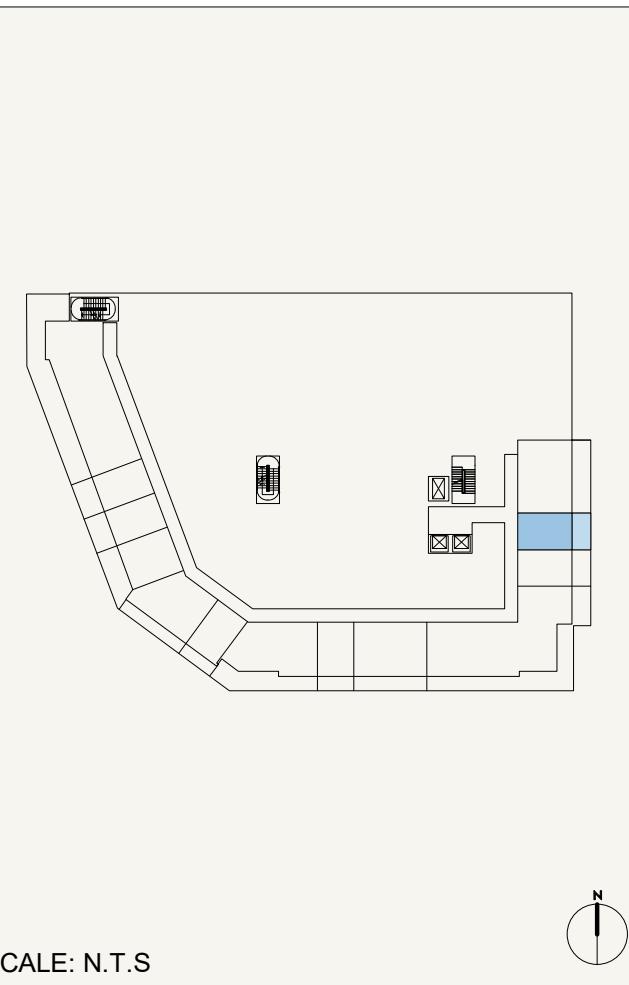

FLOOR PLANS &
FLOOR PLATES

FLOOR PLANS

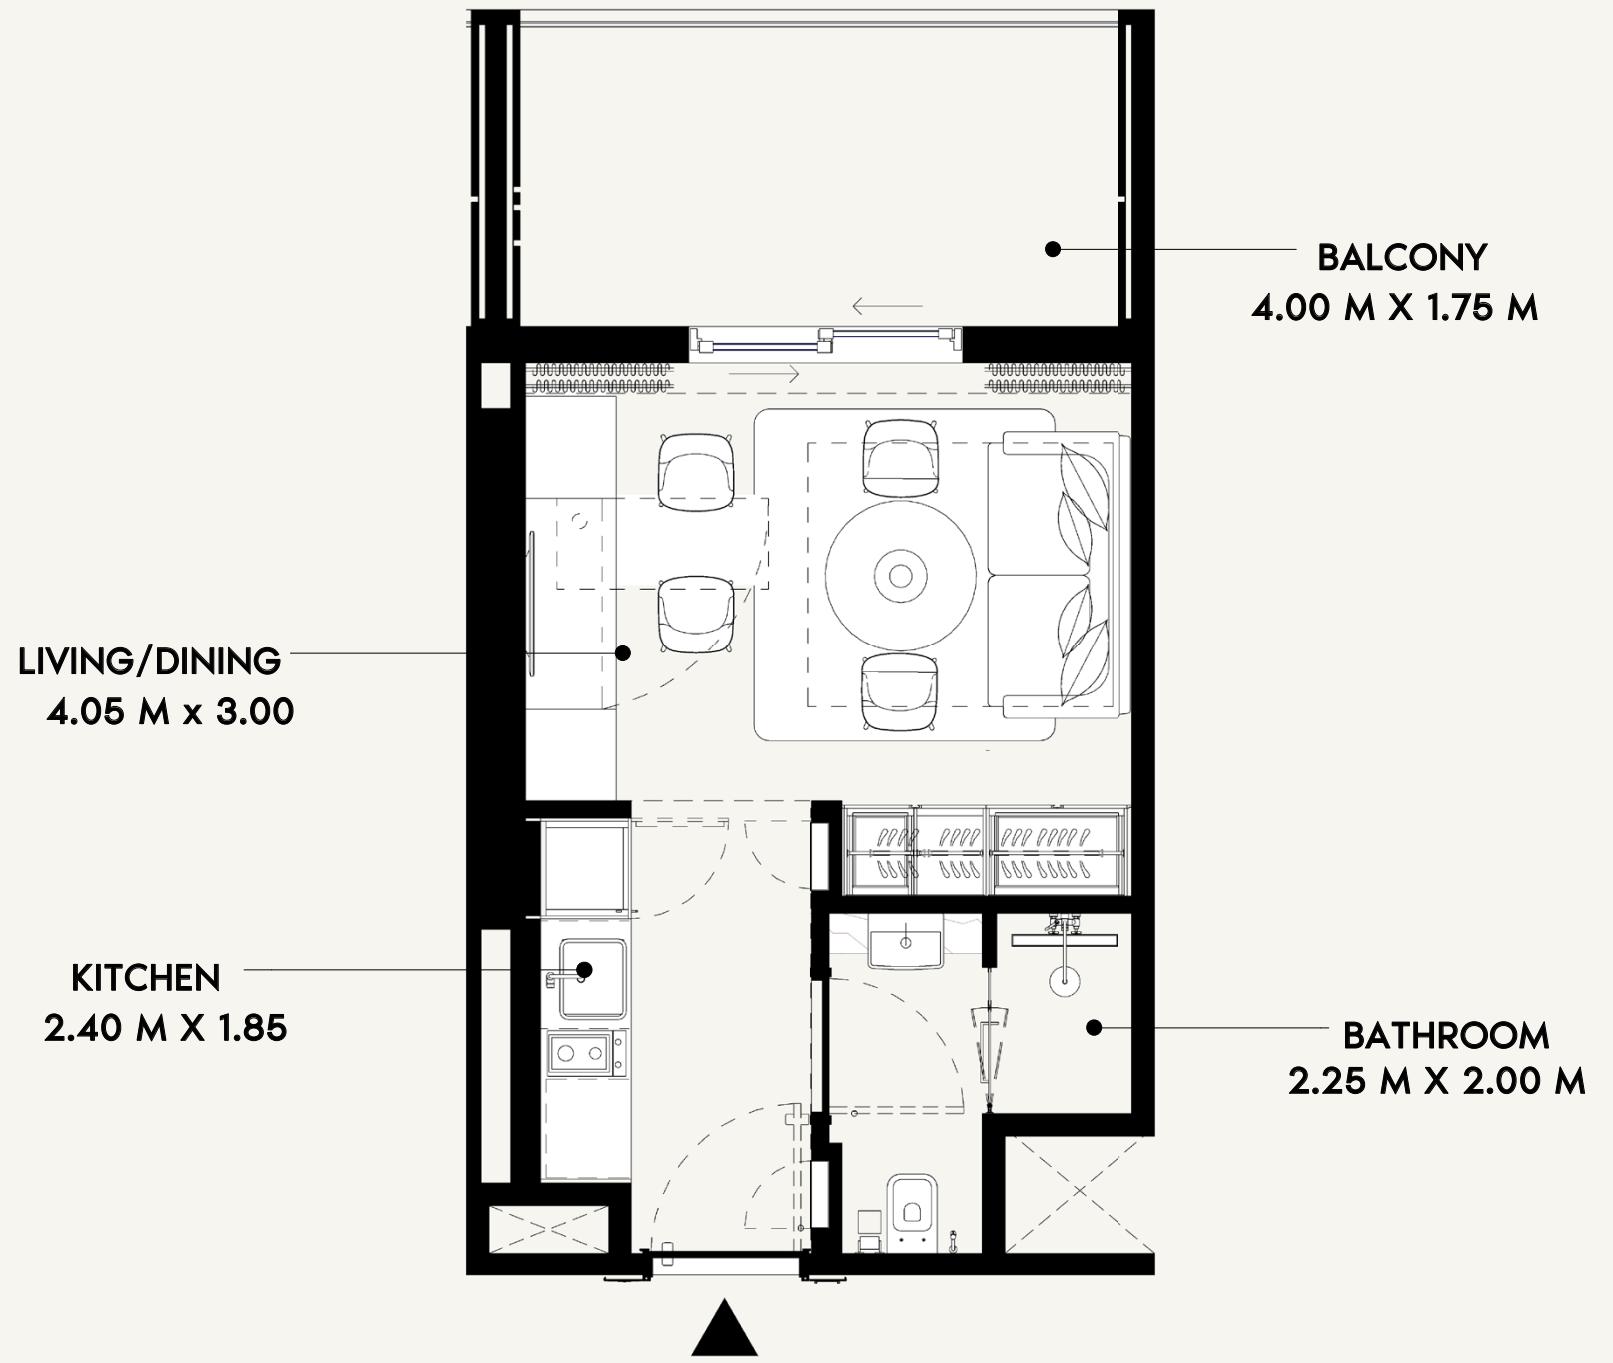

AZIZI

FLOOR NO:
P01 to P03

UNIT TYPE:
STUDIO (TYPE-19A)

APARTMENT AREA:
266.95 SQ.FT. (24.8 SQ.M)


BALCONY AREA:
101.83 SQ.FT. (9.46 SQ.M)

DISCLAIMER:
THE COLORED MARKETING FLOOR PLANS PROVIDED BY THE DEVELOPER ARE FOR ILLUSTRATIVE PURPOSES ONLY. ACTUAL DIMENSIONS, LAYOUT, AND FINISHES MAY VARY FROM THOSE DEPICTED IN THE PLANS. SURFACES, FIXTURES, AND FURNISHINGS SHOWN ON THE PLANS ARE FOR DECORATIVE PURPOSES ONLY AND ARE NOT INCLUDED IN THE PURCHASE OR SALE OF THE PROPERTY. THE DEVELOPER RESERVES THE RIGHT TO MAKE MODIFICATIONS, REVISIONS, AND CHANGES TO THE FLOOR PLANS, SPECIFICATIONS, AND FEATURES WITHOUT PRIOR NOTICE.

TOTAL APARTMENT AREA:
368.77 SQ.FT. (34.26 SQ.M)


PROJECT NAME / BUILDING:
DJAZ.07

UNIT NO:
P102 to P302

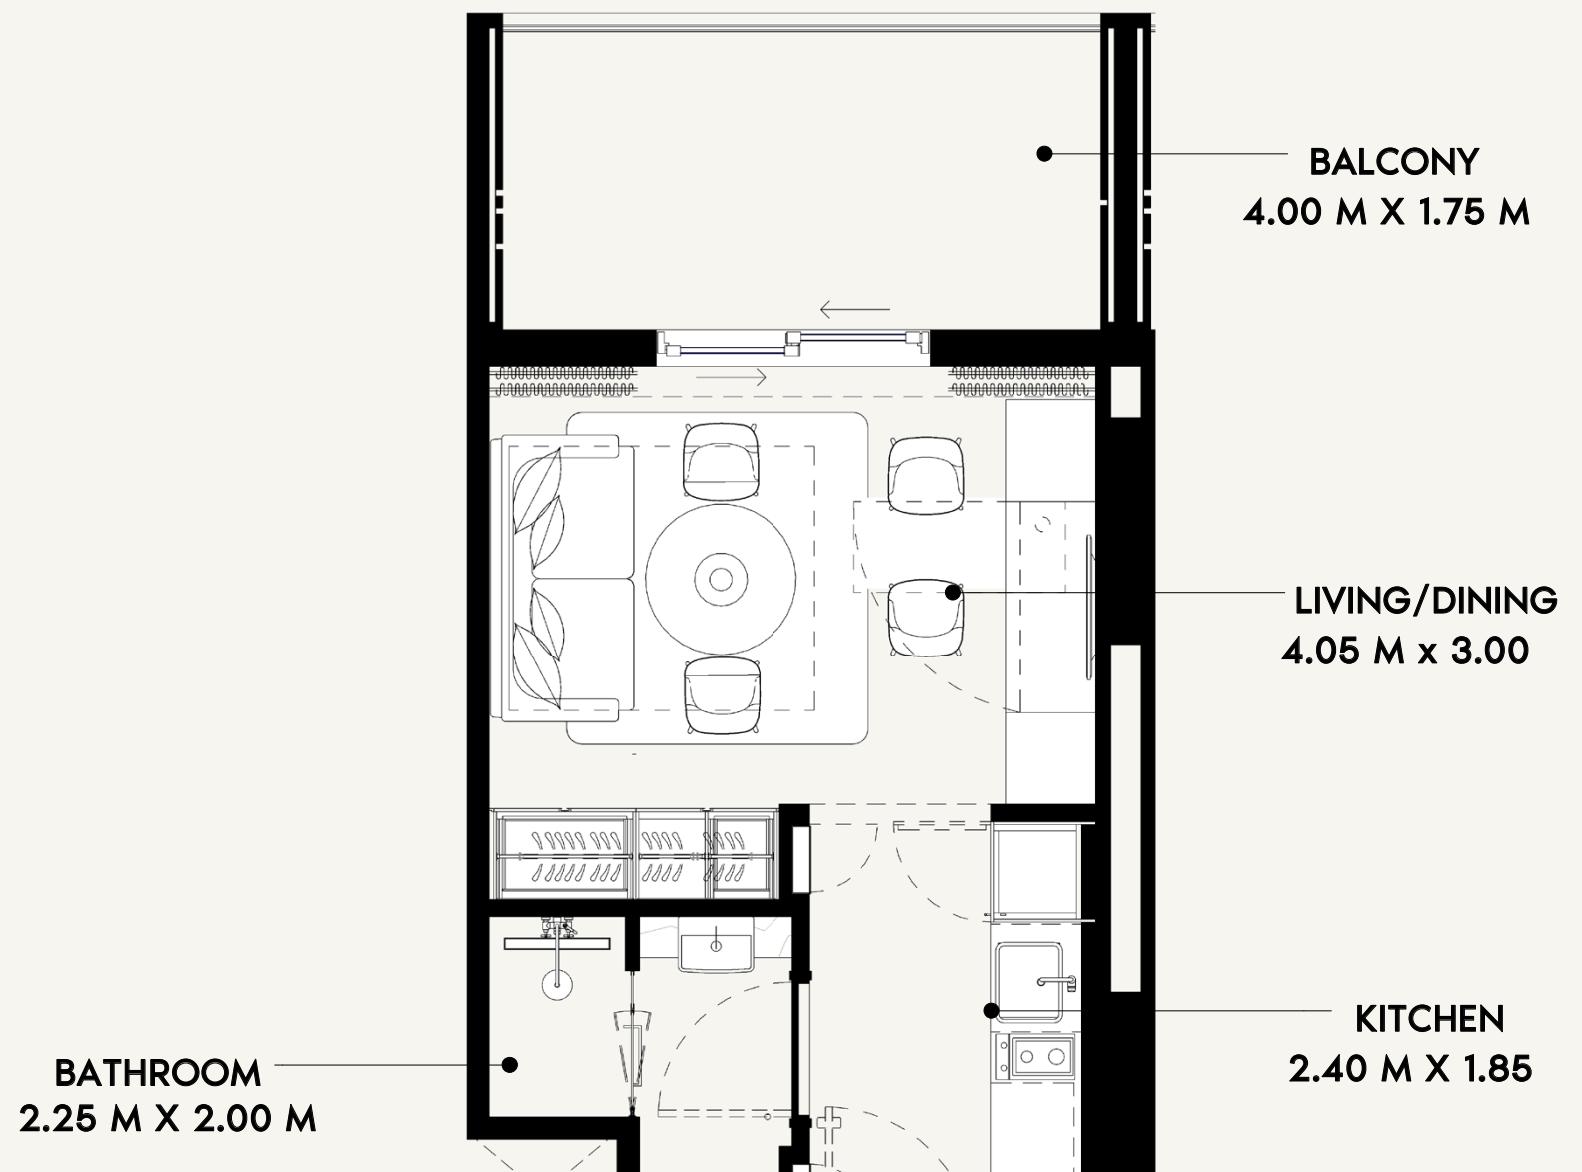

0 0.5 1.0 2.0 5.0

SCALE: N.T.S

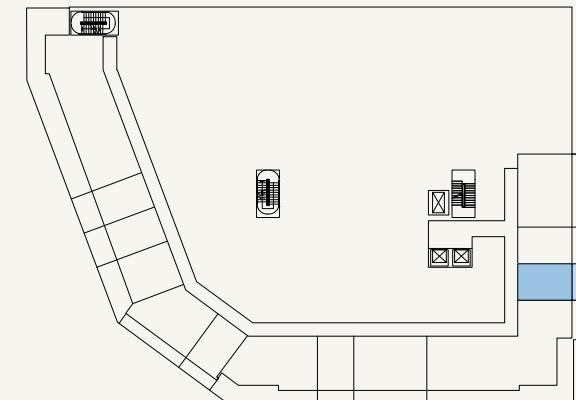

AZIZI

FLOOR NO:
P01 to P03 FLOOR

UNIT TYPE:
STUDIO (TYPE-20A)

APARTMENT AREA:
269.96 SQ.FT. (25.08 SQ.M)



BALCONY AREA:
101.83 SQ.FT. (9.46 SQ.M)

DISCLAIMER:
THE COLORED MARKETING FLOOR PLANS PROVIDED BY THE DEVELOPER ARE FOR ILLUSTRATIVE PURPOSES ONLY. ACTUAL DIMENSIONS, LAYOUT, AND FINISHES MAY VARY FROM THOSE DEPICTED IN THE PLANS. SURFACES, FIXTURES, AND FURNISHINGS SHOWN ON THE PLANS ARE FOR DECORATIVE PURPOSES ONLY AND ARE NOT INCLUDED IN THE PURCHASE OR SALE OF THE PROPERTY. THE DEVELOPER RESERVES THE RIGHT TO MAKE MODIFICATIONS, REVISIONS, AND CHANGES TO THE FLOOR PLANS, SPECIFICATIONS, AND FEATURES WITHOUT PRIOR NOTICE.

TOTAL APARTMENT AREA:
371.79 SQ.FT. (34.54 SQ.M)

PROJECT NAME / BUILDING:
DJAZ.07

UNIT NO:
P103 to P303

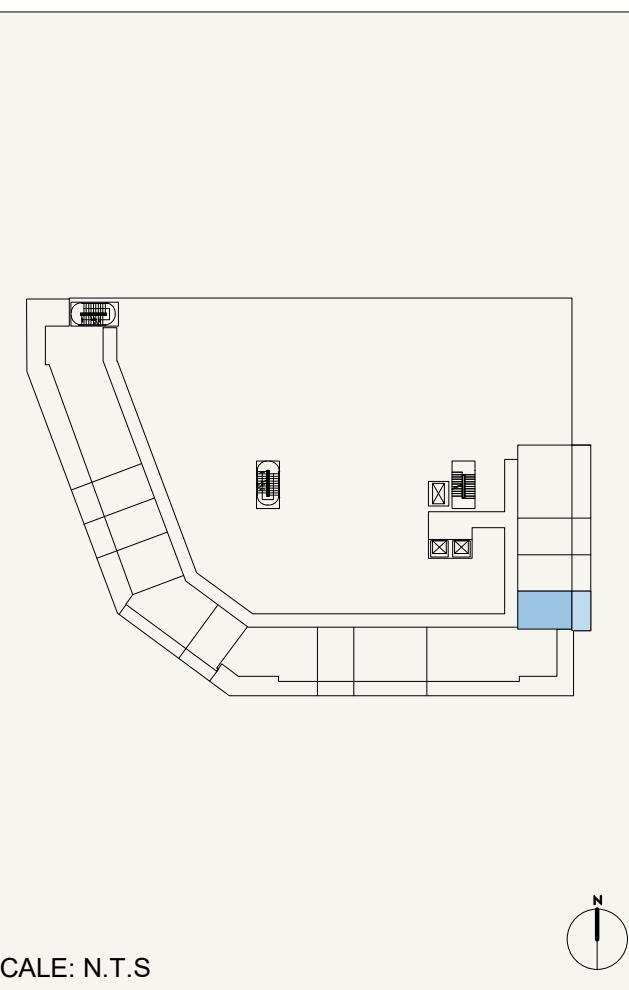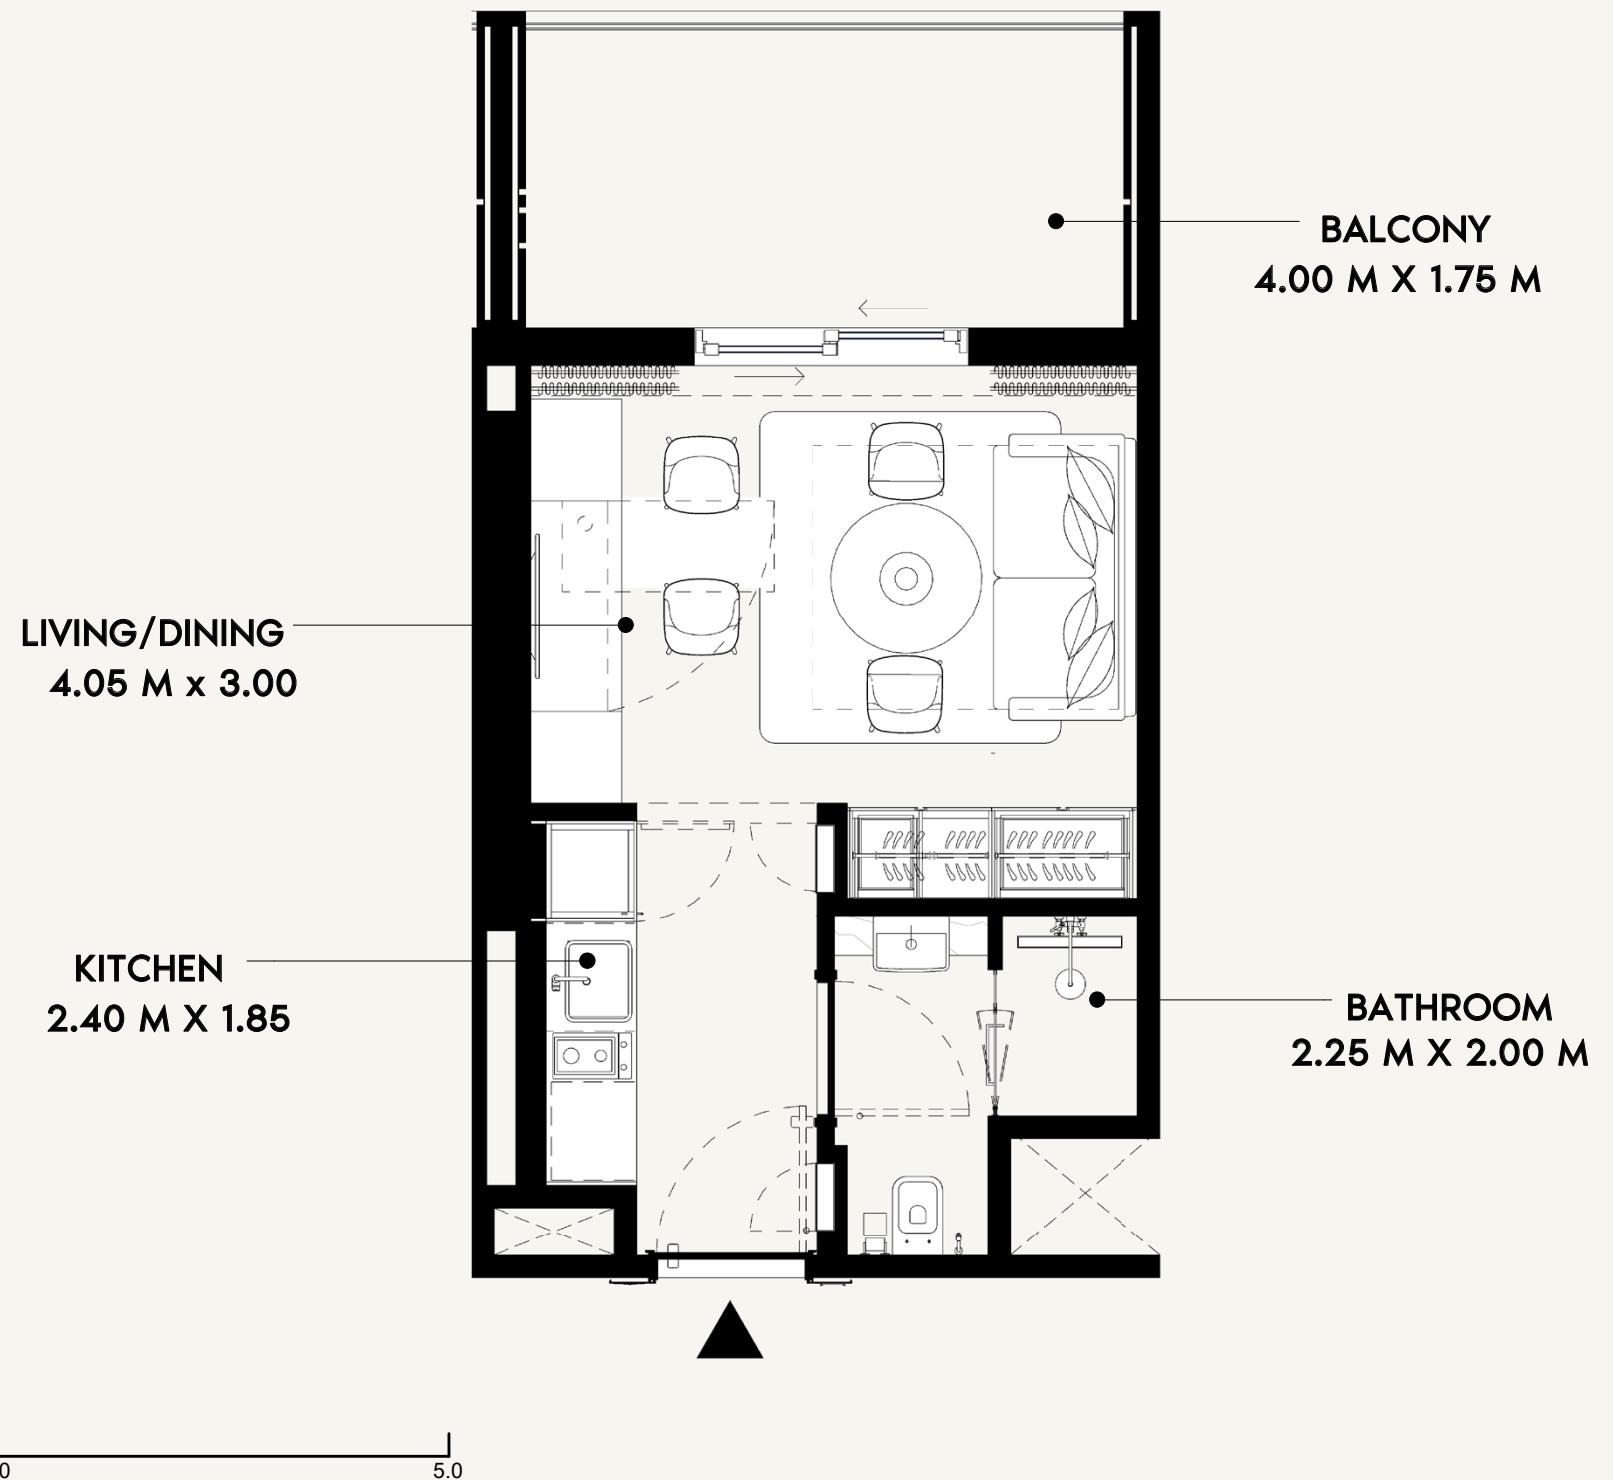

AZIZI

FLOOR NO:
P01 to P03

UNIT TYPE:
STUDIO (TYPE-21A)

APARTMENT AREA:
264.36 SQ.FT. (24.56 SQ.M)


BALCONY AREA:
132.61 SQ.FT. (12.32 SQ.M)

DISCLAIMER:
THE COLORED MARKETING FLOOR PLANS PROVIDED BY THE DEVELOPER ARE FOR ILLUSTRATIVE PURPOSES ONLY. ACTUAL DIMENSIONS, LAYOUT, AND FINISHES MAY VARY FROM THOSE DEPICTED IN THE PLANS. SURFACES, FIXTURES, AND FURNISHINGS SHOWN ON THE PLANS ARE FOR DECORATIVE PURPOSES ONLY AND ARE NOT INCLUDED IN THE PURCHASE OR LEASE OF THE PROPERTY. THE DEVELOPER RESERVES THE RIGHT TO MAKE MODIFICATIONS, REVISIONS, AND CHANGES TO THE FLOOR PLANS, SPECIFICATIONS, AND FEATURES WITHOUT PRIOR NOTICE.

TOTAL APARTMENT AREA:
396.98 SQ.FT. (36.88 SQ.M)

PROJECT NAME / BUILDING:
DJAZ.07

UNIT NO:
P104 to P304

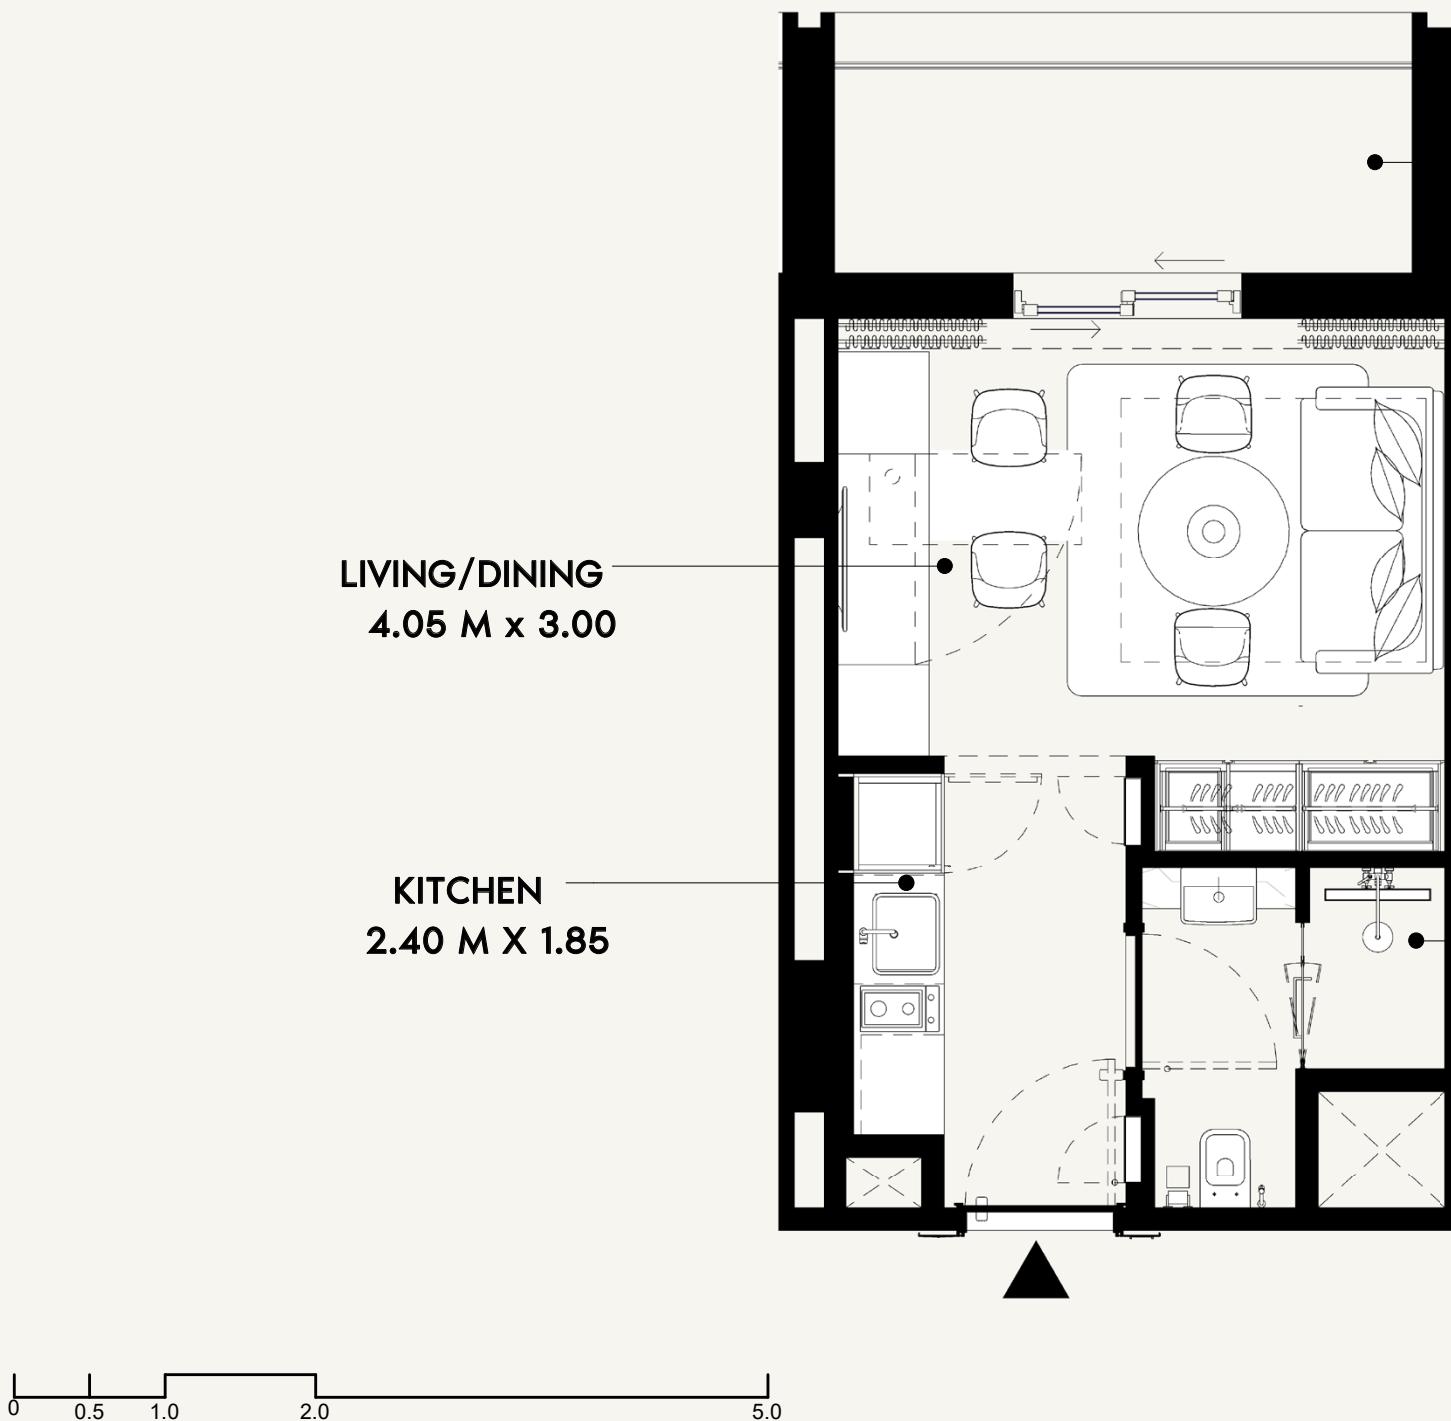

AZIZI

FLOOR NO:
P01 to P03 FLOOR

UNIT TYPE:
STUDIO (TYPE-22A)

APARTMENT AREA:
266.95 SQ.FT. (24.8 SQ.M)


BALCONY AREA:
73.09 SQ.FT. (6.79 SQ.M)

DISCLAIMER:
THE COLORED MARKETING FLOOR PLANS PROVIDED BY THE DEVELOPER ARE FOR ILLUSTRATIVE PURPOSES ONLY. ACTUAL DIMENSIONS, LAYOUT, AND FINISHES MAY VARY FROM THOSE DEPICTED IN THE PLANS. SURFACES, FIXTURES, AND FURNISHINGS SHOWN ON THE PLANS ARE FOR DECORATIVE PURPOSES ONLY AND ARE NOT INCLUDED IN THE PURCHASE OR SALE OF THE PROPERTY. THE DEVELOPER RESERVES THE RIGHT TO MAKE MODIFICATIONS, REVISIONS, AND CHANGES TO THE FLOOR PLANS, SPECIFICATIONS, AND FEATURES WITHOUT PRIOR NOTICE.

TOTAL APARTMENT AREA:
340.03 SQ.FT. (31.59 SQ.M)



SCALE: N.T.S

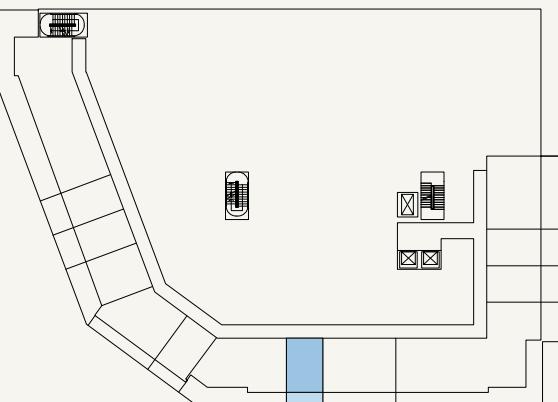

SCALE: N.T.S

PROJECT NAME / BUILDING:
DJAZ.07

UNIT NO:
P107 to P307



AZIZI

FLOOR NO:
P01 to P03 FLOOR

UNIT TYPE:
STUDIO (TYPE-23A)

APARTMENT AREA:
267.70 SQ.FT. (24.87 SQ.M)

BALCONY AREA:
70.50 SQ.FT. (6.55 SQ.M)

DISCLAIMER:



THE COLORED MARKETING FLOOR PLANS PROVIDED BY THE DEVELOPER ARE FOR ILLUSTRATIVE PURPOSES ONLY. ACTUAL DIMENSIONS, LAYOUT, AND FINISHES MAY VARY FROM THOSE DEPICTED IN THE PLANS. FURNITURE, FIXTURES, EQUIPMENT, AND OTHER ITEMS SHOWN IN THE PLANS ARE FOR DECORATIVE PURPOSES ONLY AND ARE NOT INCLUDED IN THE PURCHASE OR LEASE OF THE PROPERTY. THE DEVELOPER RESERVES THE RIGHT TO MAKE MODIFICATIONS, REVISIONS, AND CHANGES TO THE FLOOR PLANS, SPECIFICATIONS, AND FEATURES WITHOUT PRIOR NOTICE.



TOTAL APARTMENT AREA:
338.20 SQ.FT. (31.42 SQ.M)

PROJECT NAME / BUILDING:

DJAZ.07

UNIT NO:
P109 to P309

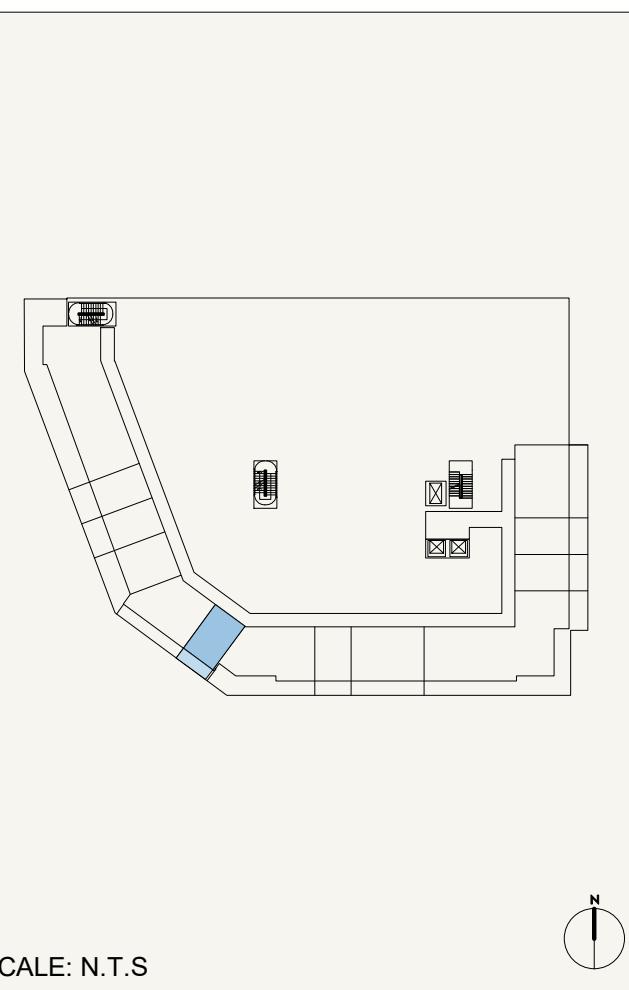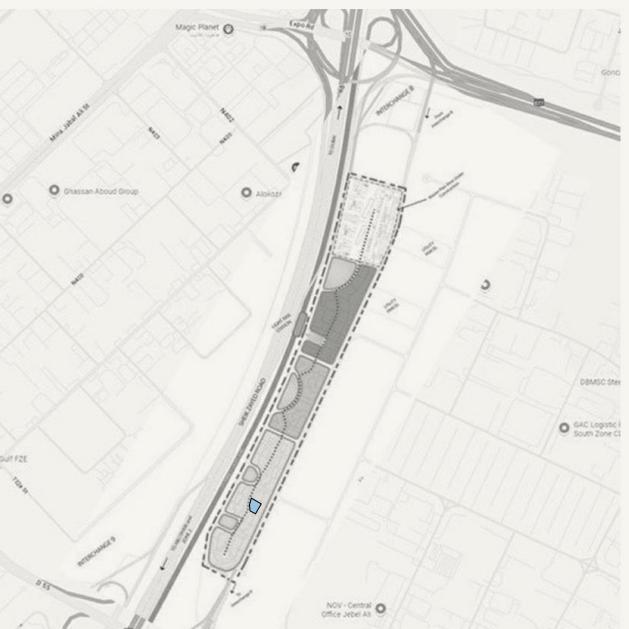

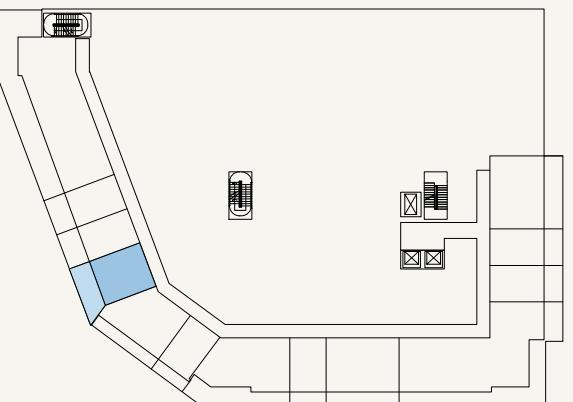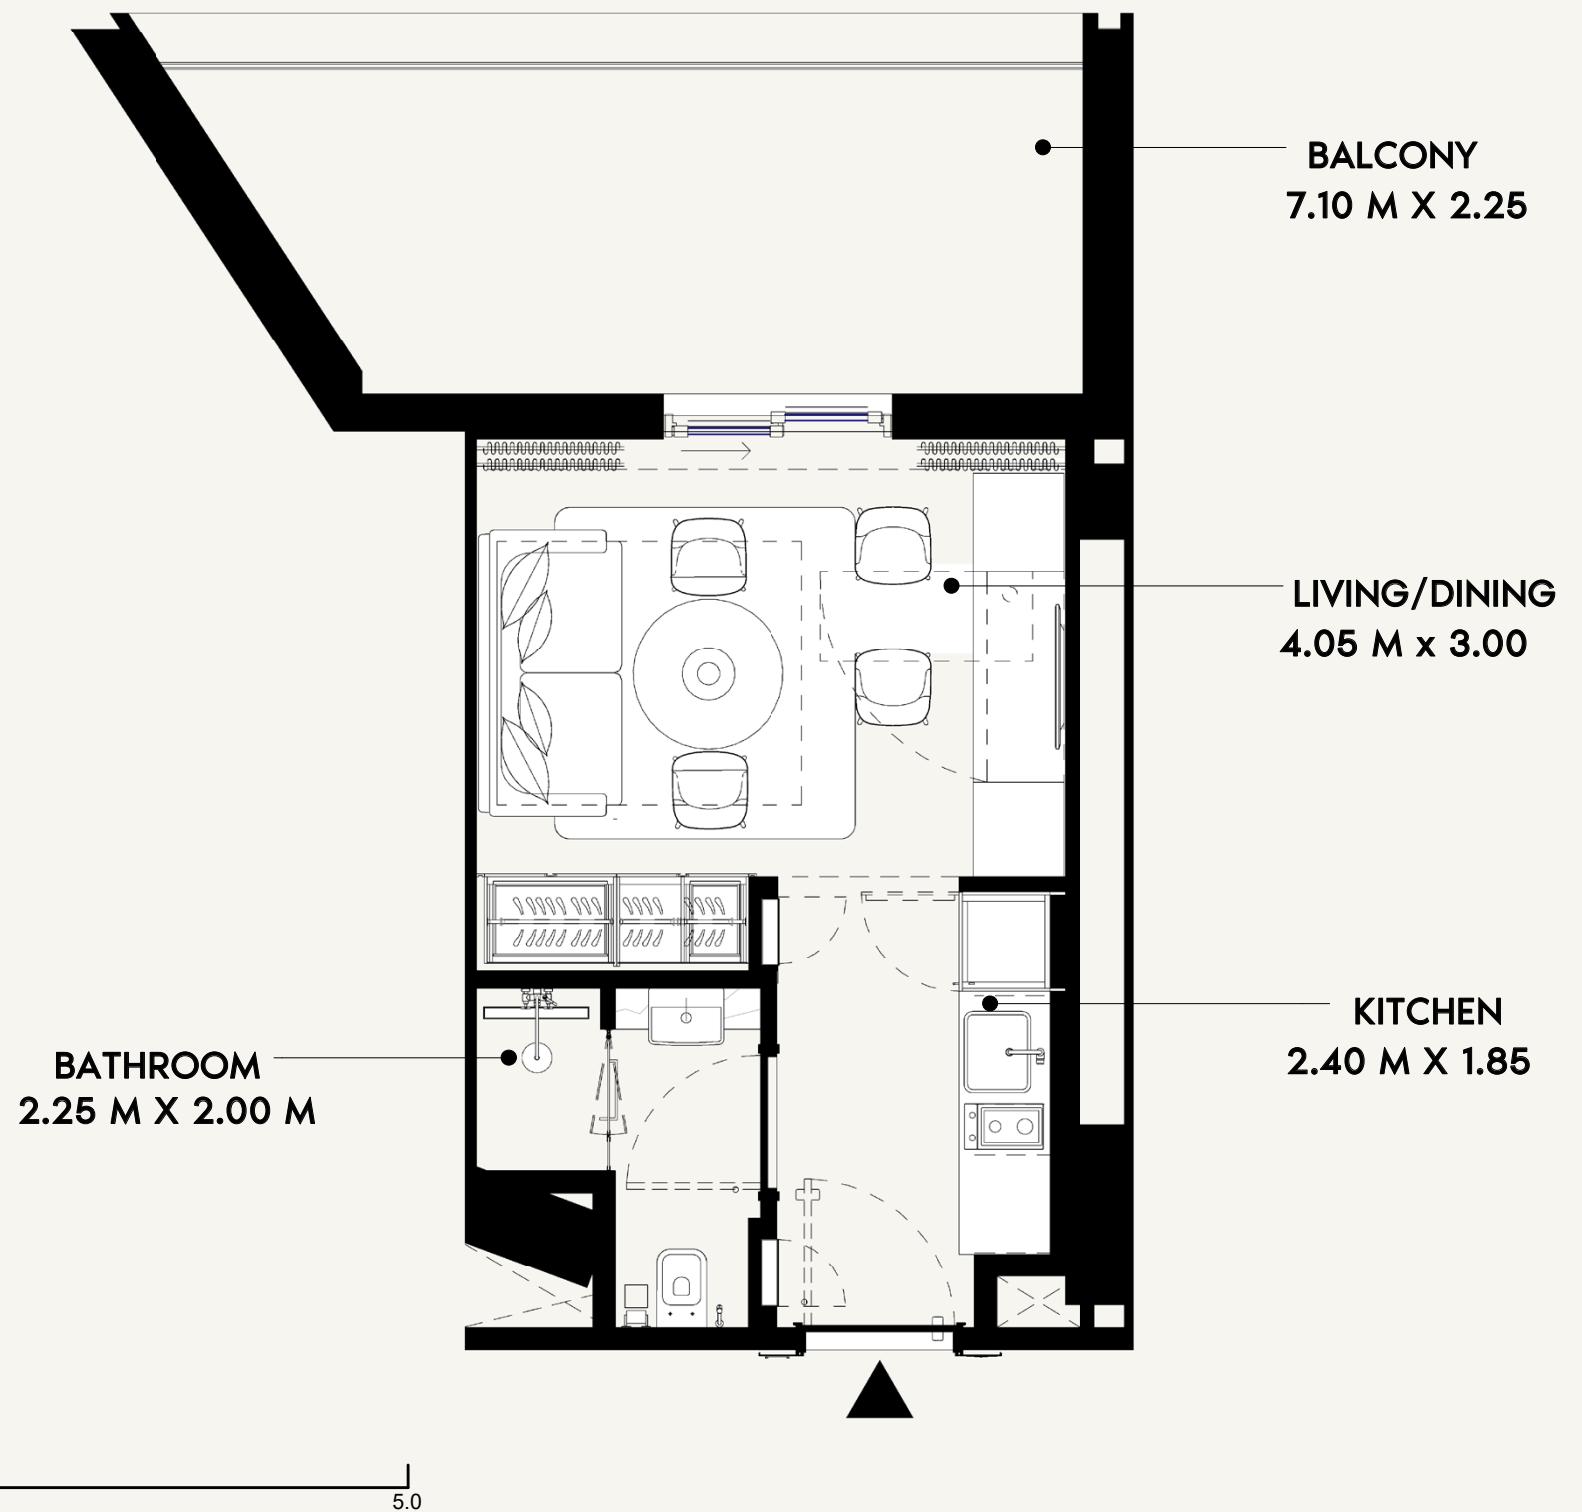

AZIZI

FLOOR NO:
P01 to P03 FLOOR

UNIT TYPE:
STUDIO (TYPE-24A)

APARTMENT AREA:
264.90 SQ.FT. (24.61 SQ.M)

BALCONY AREA:
155.22 SQ.FT. (14.42 SQ.M)

DISCLAIMER:
THE COLORED MARKETING FLOOR PLANS PROVIDED BY THE DEVELOPER ARE FOR ILLUSTRATIVE PURPOSES ONLY. ACTUAL DIMENSIONS, LAYOUT, AND FINISHES MAY VARY FROM THOSE DEPICTED IN THE PLANS. FURNITURE, FIXTURES, EQUIPMENT, AND OTHER ITEMS SHOWN ARE FOR DECORATIVE PURPOSES ONLY AND ARE NOT INCLUDED IN THE PURCHASE OR LEASE OF THE PROPERTY. THE DEVELOPER RESERVES THE RIGHT TO MAKE MODIFICATIONS, REVISIONS, AND CHANGES TO THE FLOOR PLANS, SPECIFICATIONS, AND FEATURES WITHOUT PRIOR NOTICE.



TOTAL APARTMENT AREA:
420.12 SQ.FT. (39.03 SQ.M)

PROJECT NAME / BUILDING:
DJAZ.07

UNIT NO:
P111 to P311



0 0.5 1.0 2.0 5.0

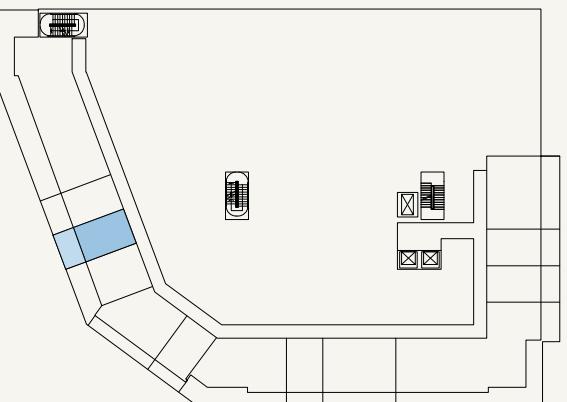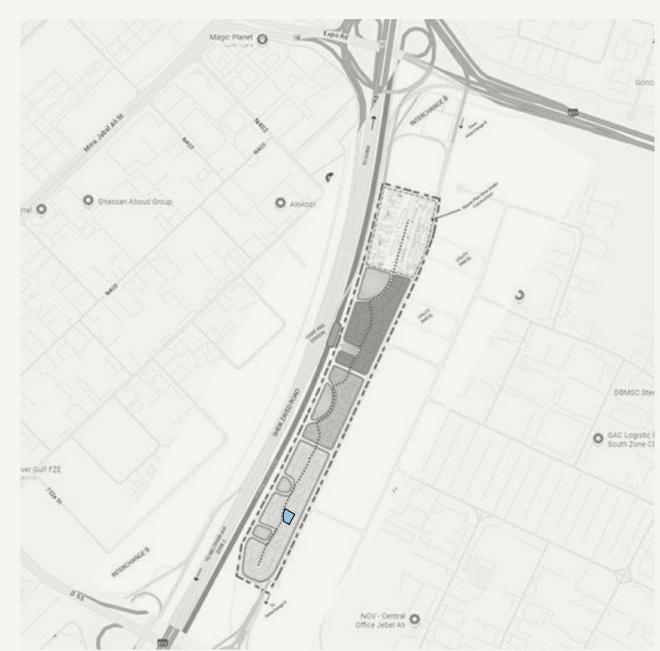

AZIZI

FLOOR NO:
P01 to P03 FLOOR

UNIT TYPE:
STUDIO (TYPE-25A)

APARTMENT AREA:
269.96 SQ.FT. (25.08 SQ.M)

BALCONY AREA:
110.12 SQ.FT. (10.23 SQ.M)



DISCLAIMER:

THE COLORED MARKETING FLOOR PLANS PROVIDED BY THE DEVELOPER ARE FOR ILLUSTRATIVE PURPOSES ONLY. ACTUAL DIMENSIONS, LAYOUT, AND FINISHES MAY VARY FROM THOSE DEPICTED IN THE PLANS. SURFACES, FIXTURES, AND FURNISHINGS SHOWN ON THE PLANS ARE FOR DECORATIVE PURPOSES ONLY AND ARE NOT INCLUDED IN THE PURCHASE OR LEASE OF THE PROPERTY. THE DEVELOPER RESERVES THE RIGHT TO MAKE MODIFICATIONS, REVISIONS, AND CHANGES TO THE FLOOR PLANS, SPECIFICATIONS, AND FEATURES WITHOUT PRIOR NOTICE.

PROJECT NAME / BUILDING:

DJAZ.07

UNIT NO:
P112 to P312

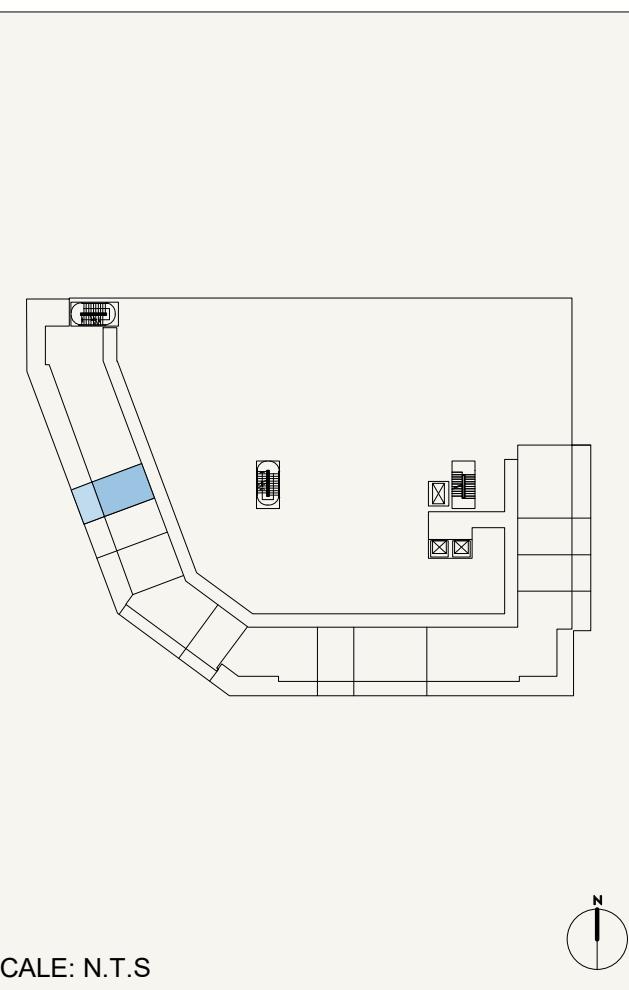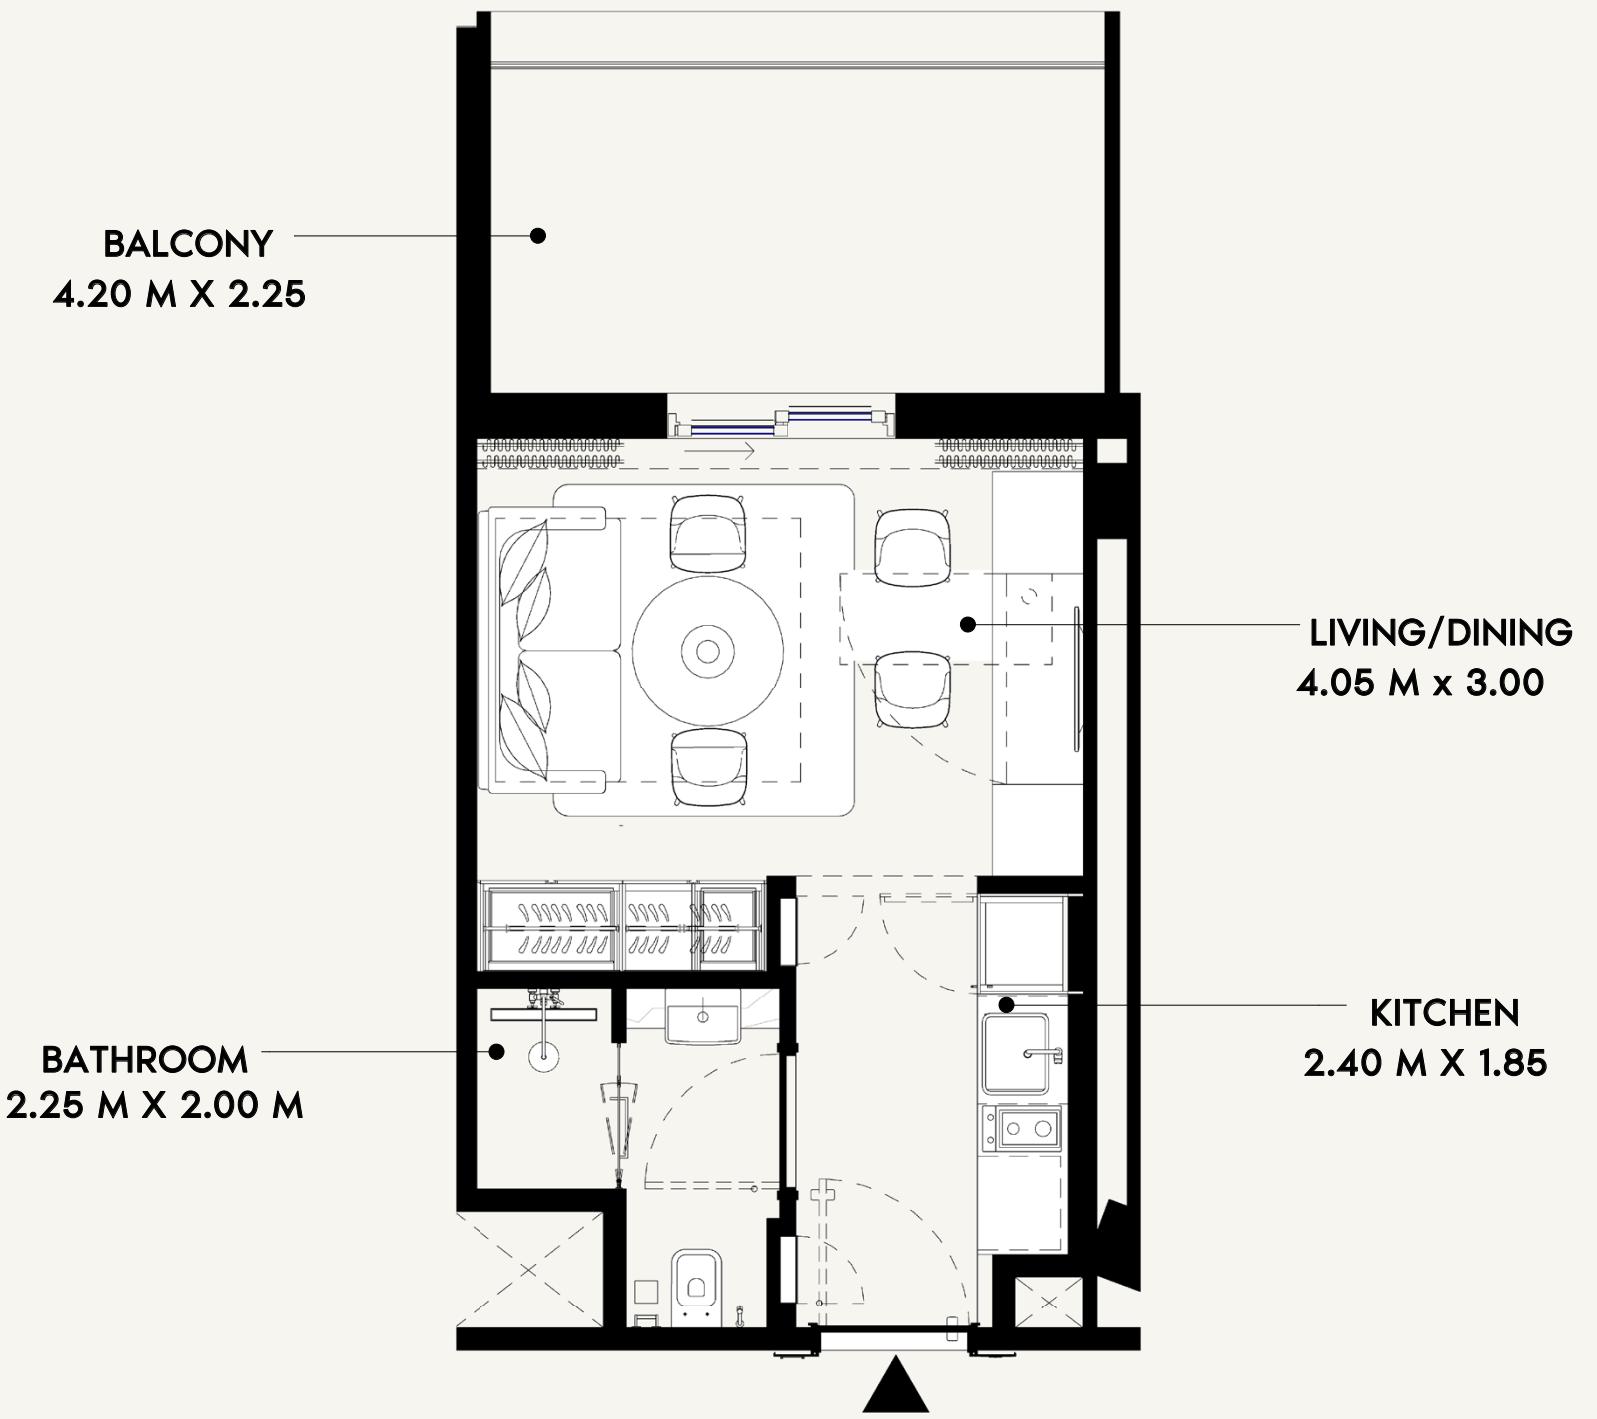

AZIZI

FLOOR NO:

P01 to P03 FLOOR

APARTMENT AREA:

267.49 SQ.FT. (24.85 SQ.M)

DISCLAIMER:

THE COLORED MARKETING FLOOR PLANS PROVIDED BY THE DEVELOPER ARE FOR ILLUSTRATIVE PURPOSES ONLY. ACTUAL DIMENSIONS, LAYOUT, AND FINISHES MAY VARY FROM THOSE DEPICTED IN THE PLANS. SURFACES, FIXTURES, AND FURNISHINGS SHOWN ON THE PLANS ARE FOR DECORATIVE PURPOSES ONLY AND ARE NOT INCLUDED IN THE PURCHASE OR SALE OF THE PROPERTY. THE DEVELOPER RESERVES THE RIGHT TO MAKE MODIFICATIONS, REVISIONS, AND CHANGES TO THE FLOOR PLANS, SPECIFICATIONS, AND FEATURES WITHOUT PRIOR NOTICE.

PROJECT NAME / BUILDING:

DJAZ.07

UNIT TYPE:

STUDIO (TYPE-26A)

BALCONY AREA:



110.22 SQ.FT. (10.24 SQ.M)

TOTAL APARTMENT AREA:

377.71 SQ.FT. (35.09 SQ.M)

UNIT NO:

P113 to P313

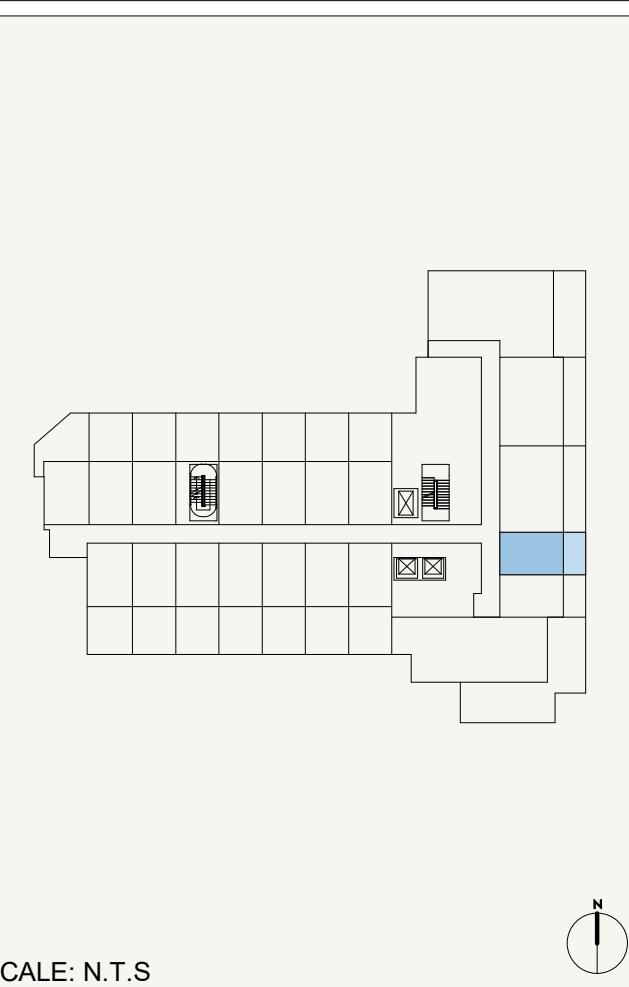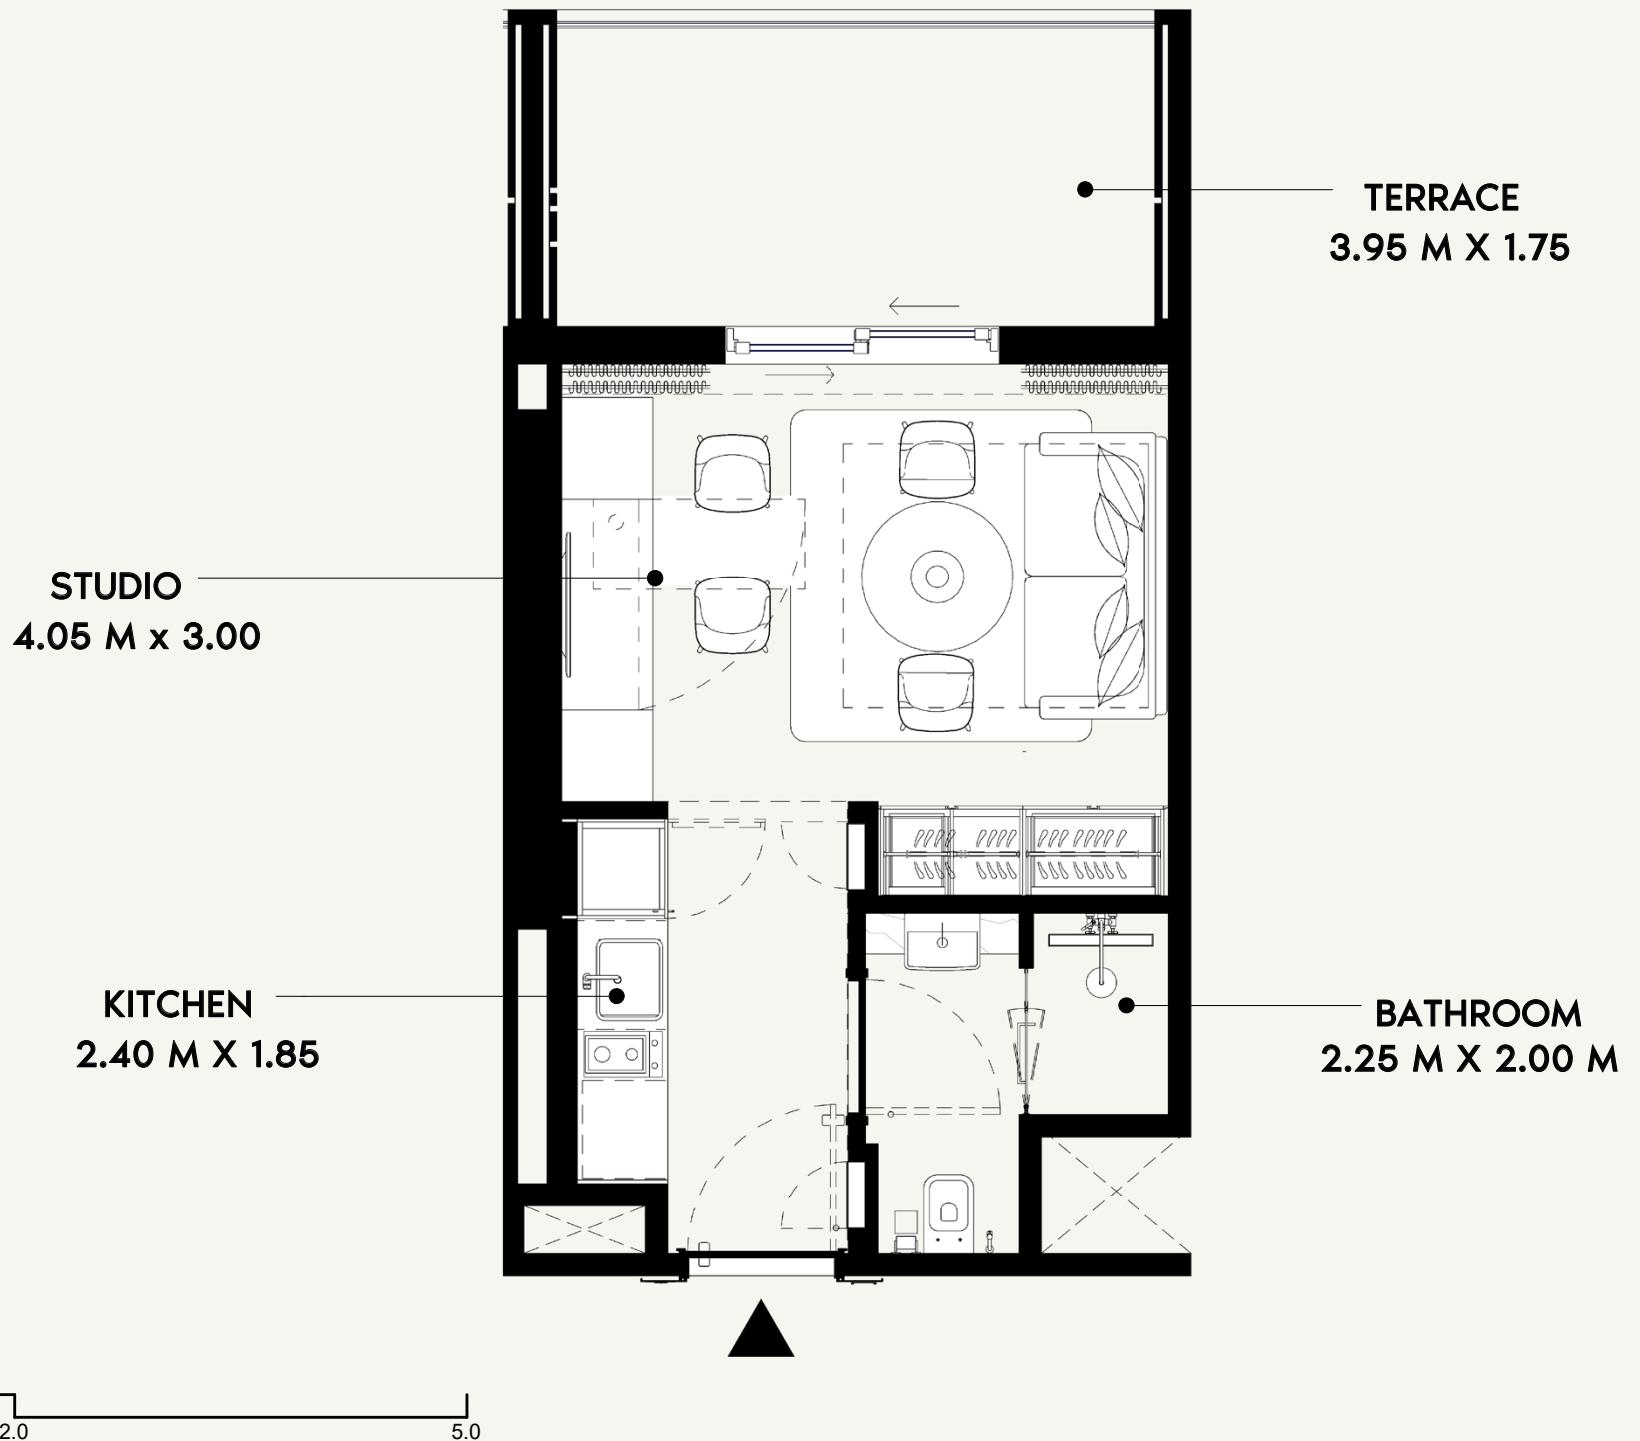

AZIZI

FLOOR NO:

1ST FLOOR

UNIT TYPE:

STUDIO (TYPE-13A)

APARTMENT AREA:

268.35 SQ.FT. (24.93 SQ.M)

BALCONY AREA:

97.74 SQ.FT. (9.08 SQ.M)

DISCLAIMER:



THE COLORED MARKETING FLOOR PLANS PROVIDED BY THE DEVELOPER ARE FOR ILLUSTRATIVE PURPOSES ONLY. ACTUAL DIMENSIONS, LAYOUT, AND FINISHES MAY VARY FROM THOSE DEPICTED IN THE PLANS. SURFACES, FIXTURES, AND FURNISHINGS SHOWN ON THE PLANS ARE FOR DECORATIVE PURPOSES ONLY AND ARE NOT INCLUDED IN THE PURCHASE OR SALE OF THE PROPERTY. THE DEVELOPER RESERVES THE RIGHT TO MAKE MODIFICATIONS, REVISIONS, AND CHANGES TO THE FLOOR PLANS, SPECIFICATIONS, AND FEATURES WITHOUT PRIOR NOTICE.

PROJECT NAME / BUILDING:

DJAZ.07

UNIT NO:

102

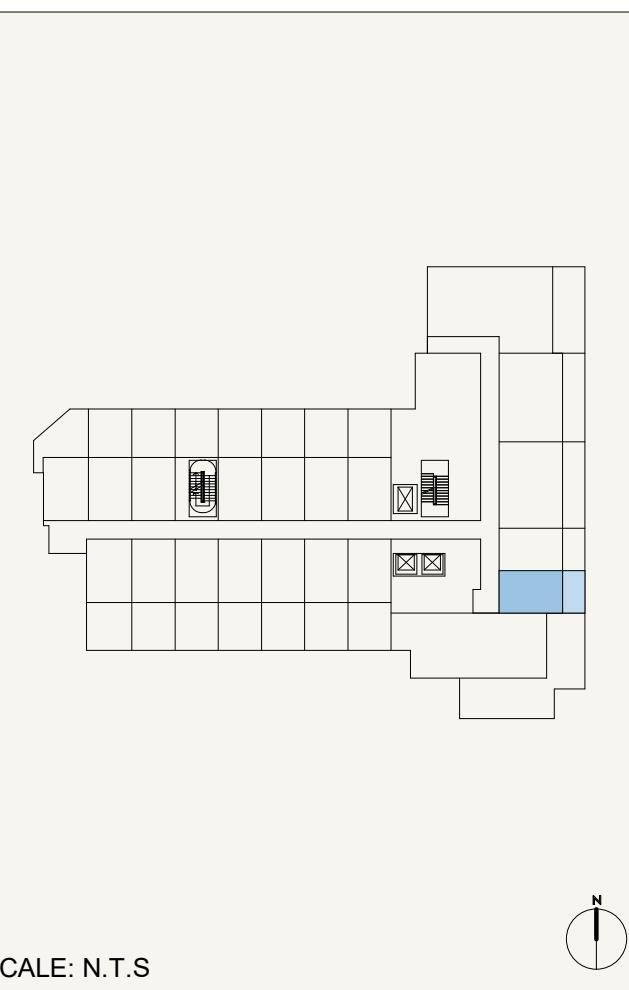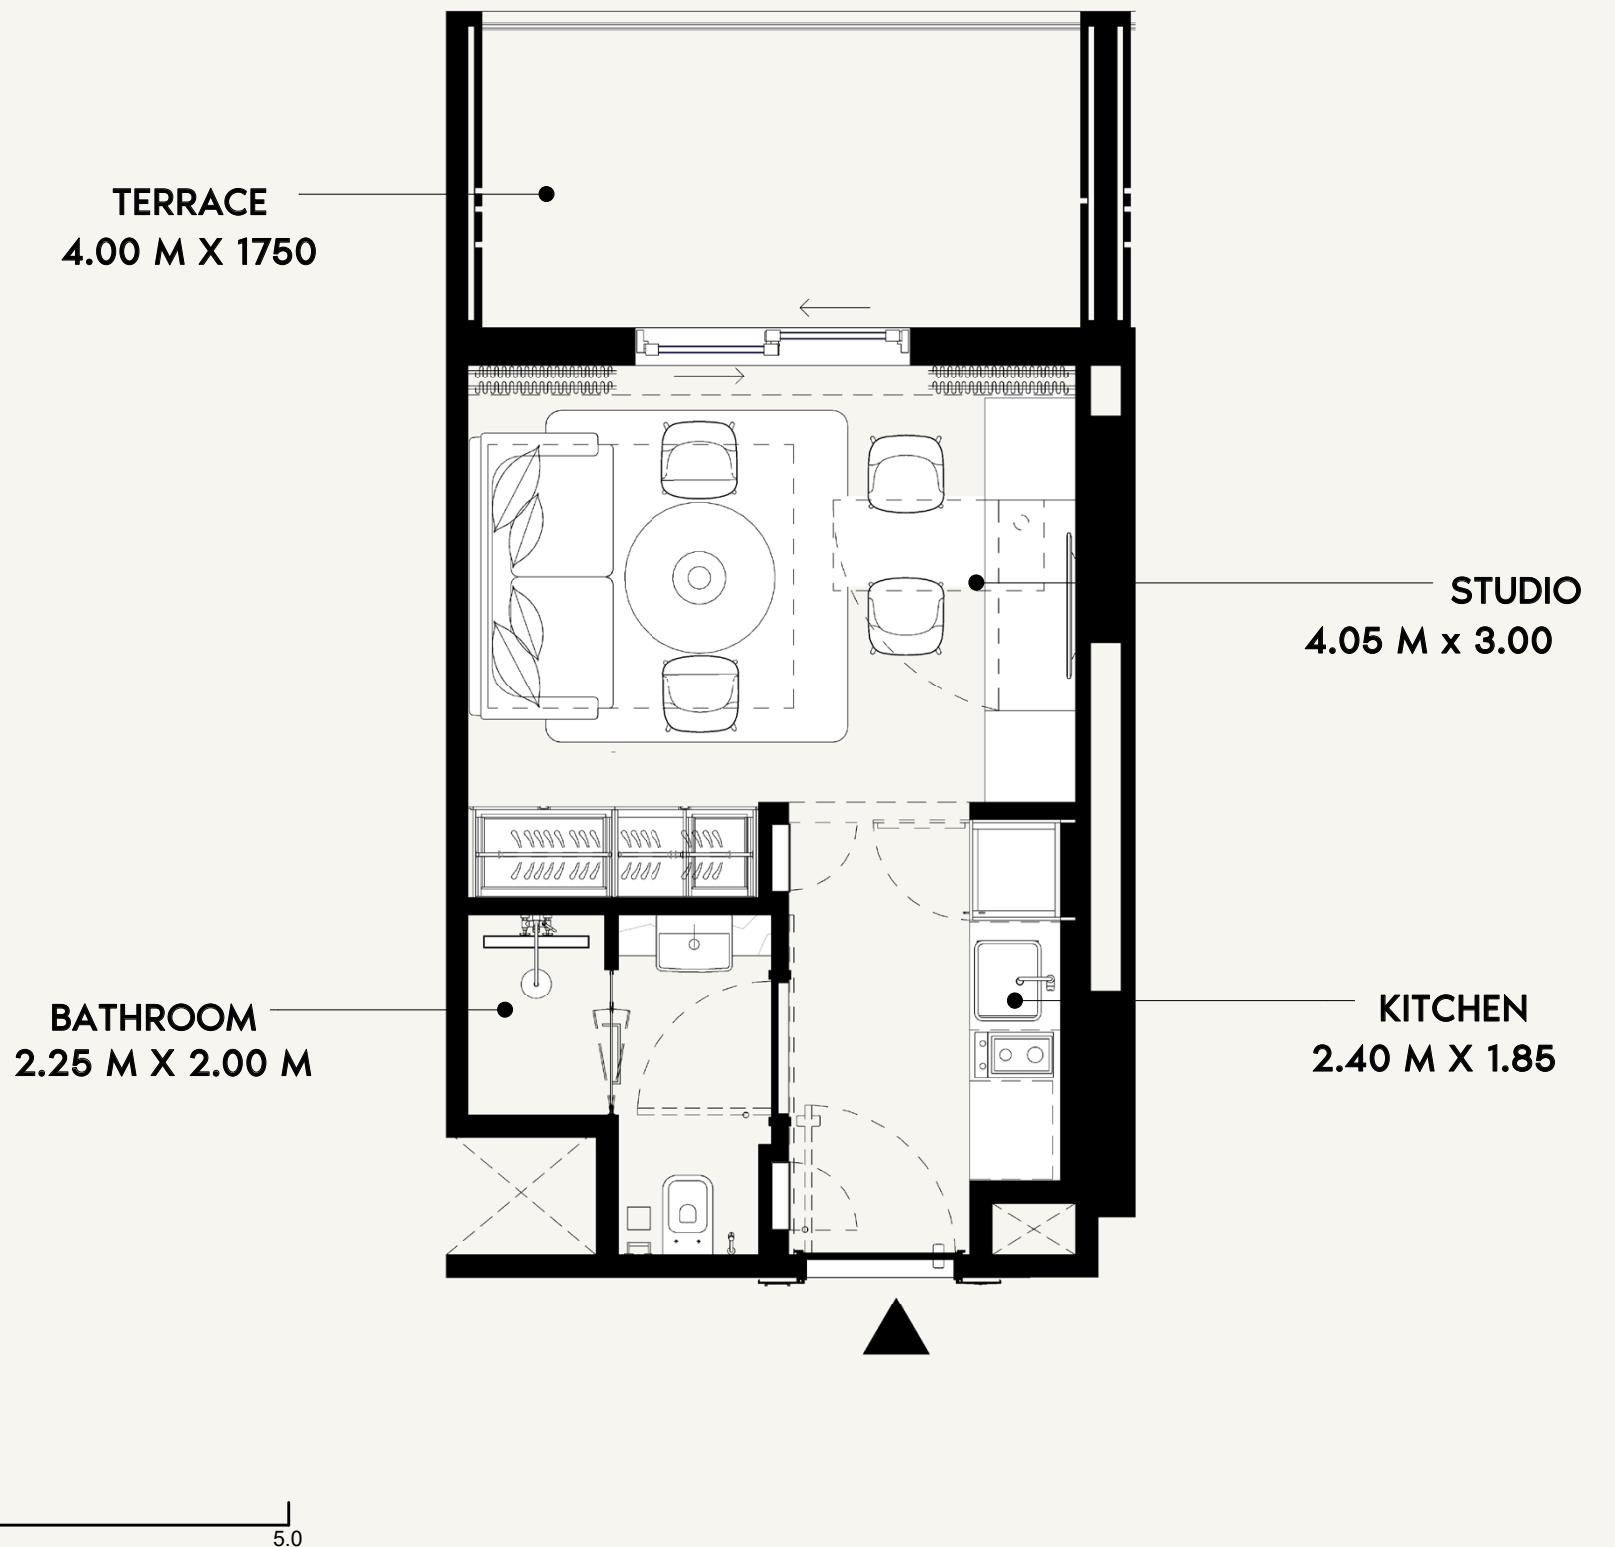

AZIZI

FLOOR NO:
1ST FLOOR

UNIT TYPE:
STUDIO (TYPE-14A)

APARTMENT AREA:
268.13 SQ.FT. (24.91 SQ.M)


BALCONY AREA:
97.74 SQ.FT. (9.08 SQ.M)

DISCLAIMER:
THE COLORED MARKETING FLOOR PLANS PROVIDED BY THE DEVELOPER ARE FOR ILLUSTRATIVE PURPOSES ONLY. ACTUAL DIMENSIONS, LAYOUT, AND FINISHES MAY VARY FROM THOSE DEPICTED IN THE FLOOR PLANS. FURNITURE, FIXTURES, AND EQUIPMENT SHOWN IN THE PLANS ARE FOR DECORATIVE PURPOSES ONLY AND ARE NOT INCLUDED IN THE PURCHASE OR LEASE OF THE PROPERTY. THE DEVELOPER RESERVES THE RIGHT TO MAKE MODIFICATIONS, REVISIONS, AND CHANGES TO THE FLOOR PLANS, SPECIFICATIONS, AND FEATURES WITHOUT PRIOR NOTICE.

TOTAL APARTMENT AREA:
365.87 SQ.FT. (33.99 SQ.M)

PROJECT NAME / BUILDING:
DJAZ.07

UNIT NO:
103

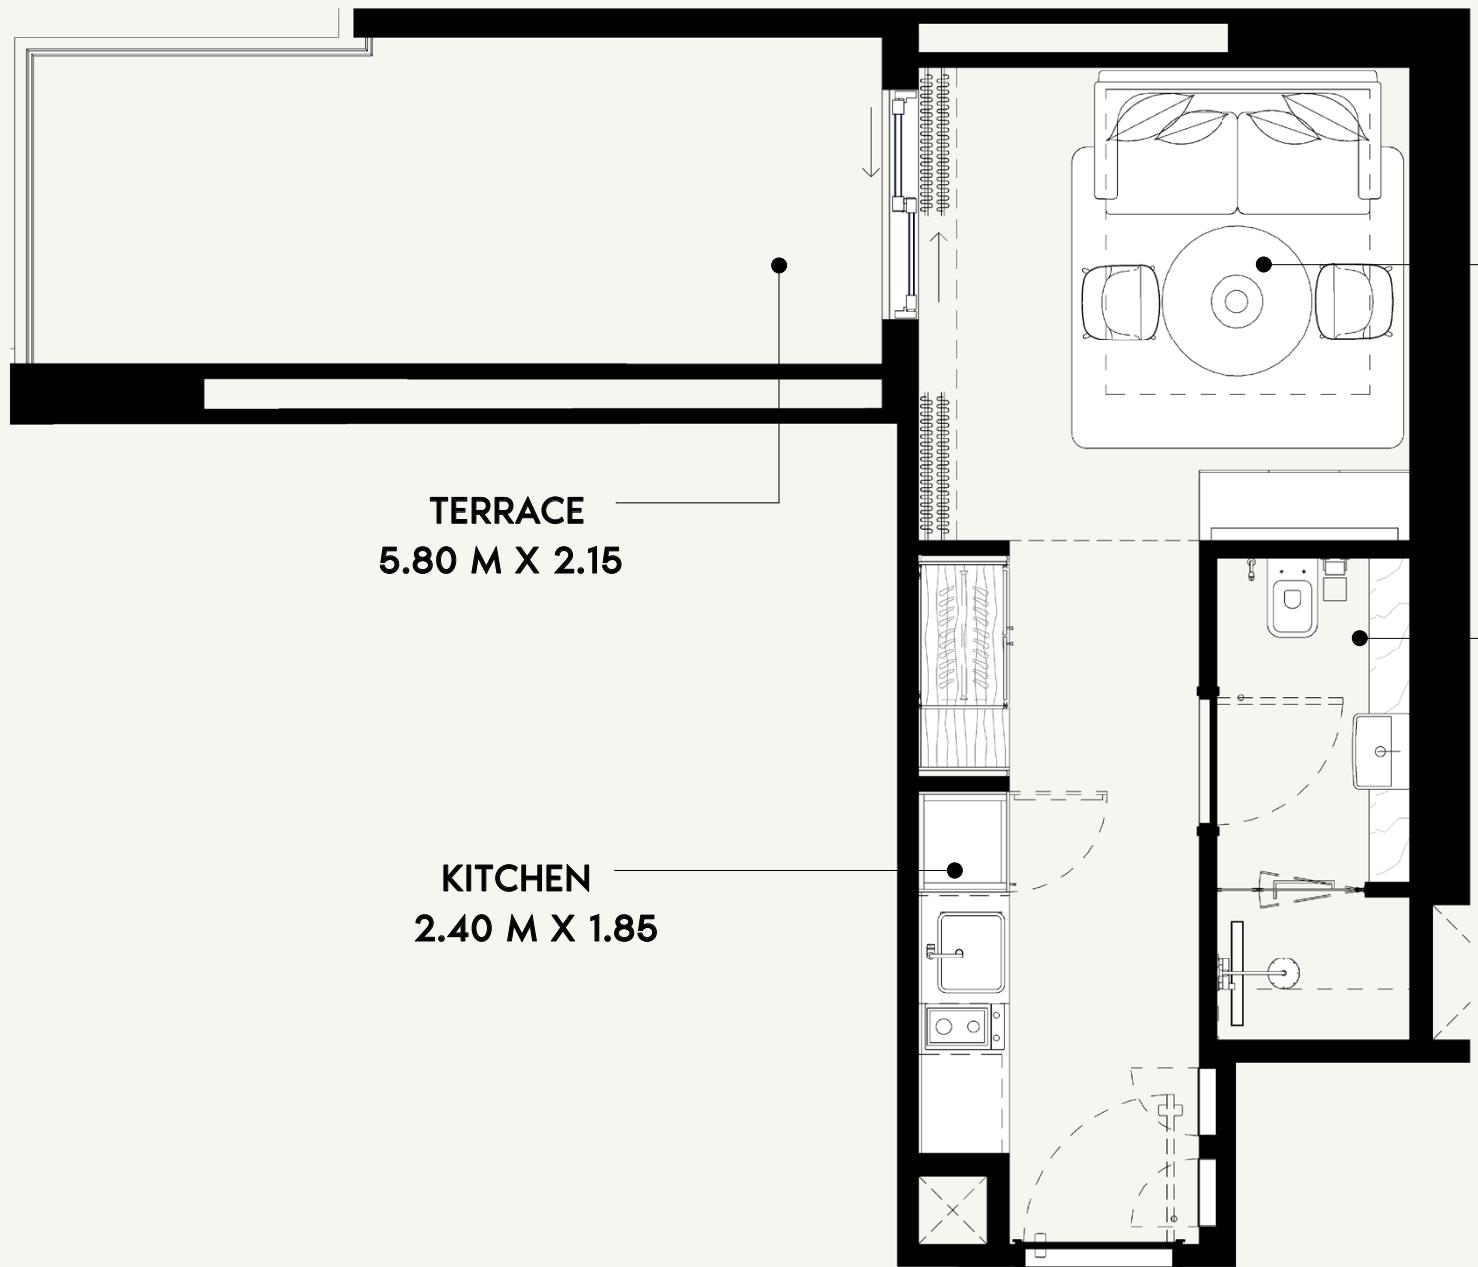

0 0.5 1.0 2.0 5.0

FLOOR NO:

1ST FLOOR

APARTMENT AREA:

280.19 SQ.FT. (26.03 SQ.M)

DISCLAIMER:

THE COLORED MARKETING FLOOR PLANS PROVIDED BY THE DEVELOPER ARE FOR ILLUSTRATIVE PURPOSES ONLY. ACTUAL DIMENSIONS, LAYOUT, AND FINISHES MAY VARY FROM THOSE DEPICTED IN THE FLOOR PLANS. FIXTURES AND EQUIPMENT SHOWN IN THE FLOOR PLANS ARE FOR DECORATIVE PURPOSES ONLY AND ARE NOT INCLUDED IN THE PURCHASE OR LEASE OF THE PROPERTY. THE DEVELOPER RESERVES THE RIGHT TO MAKE MODIFICATIONS, REVISIONS, AND CHANGES TO THE FLOOR PLANS, SPECIFICATIONS, AND FEATURES WITHOUT PRIOR NOTICE.

PROJECT NAME / BUILDING:

DJAZ.07

UNIT TYPE:

STUDIO (TYPE-15A)

BALCONY AREA:


148.97 SQ.FT. (13.84 SQ.M)

TOTAL APARTMENT AREA:


429.16 SQ.FT. (39.87 SQ.M)

UNIT NO:

105

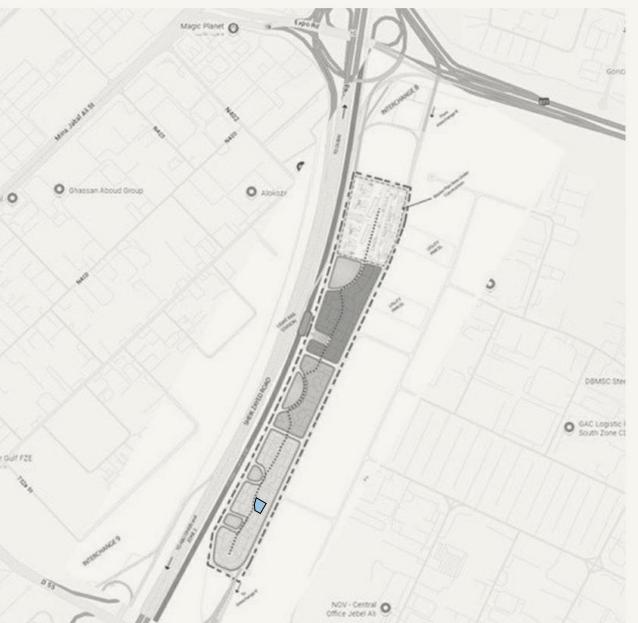


SCALE: N.T.S

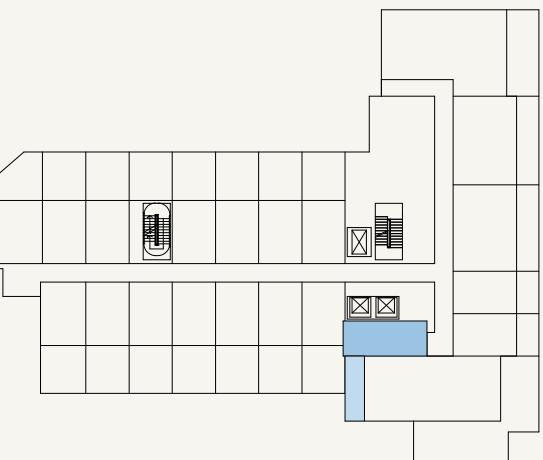

SCALE: N.T.S

AZIZI

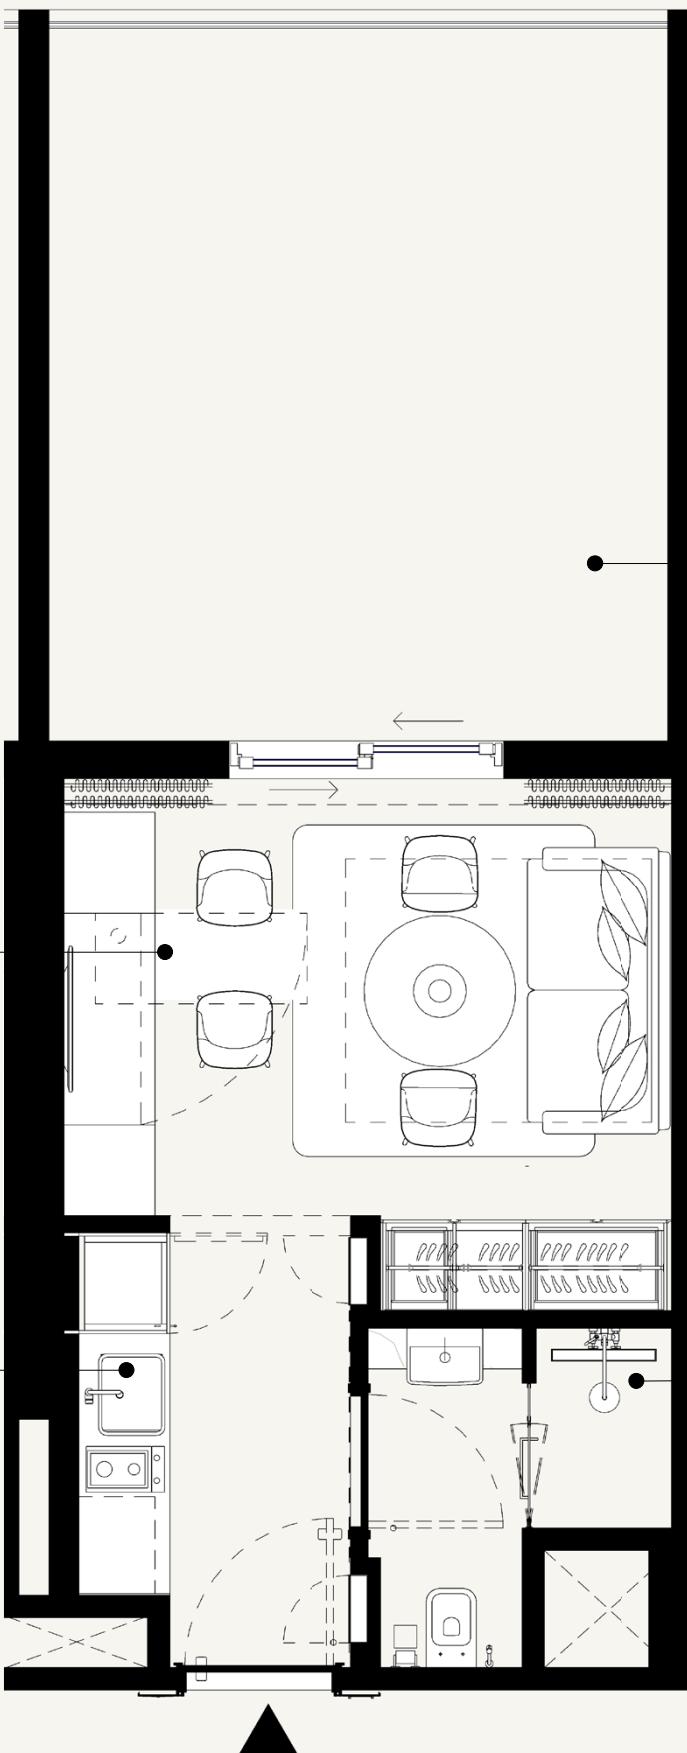

0 0.5 1.0 2.0 5.0

STUDIO
4.05 M x 3.00 M


KITCHEN
2.40 M X 1.85 M

TERRACE
4.85 M X 4.10 M

BATHROOM
2.25 M X 2.00 M



SCALE: N.T.S

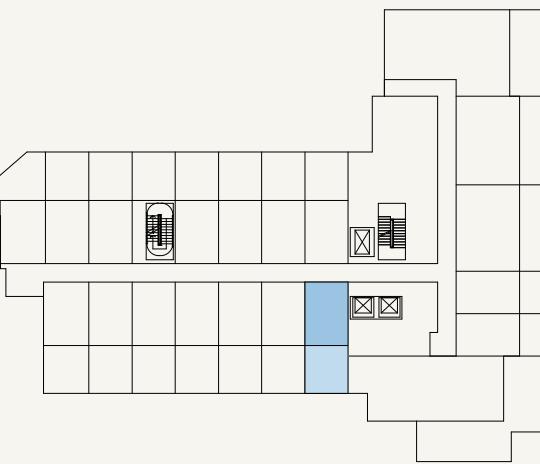

SCALE: N.T.S

AZIZI

FLOOR NO:

1ST FLOOR

UNIT TYPE:

STUDIO (TYPE-16A)

APARTMENT AREA:

267.92 SQ.FT. (24.89 SQ.M)

BALCONY AREA:

222.28 SQ.FT. (20.65 SQ.M)

DISCLAIMER:



THE COLORED MARKETING FLOOR PLANS PROVIDED BY THE DEVELOPER ARE FOR ILLUSTRATIVE PURPOSES ONLY. ACTUAL DIMENSIONS, LAYOUT, AND FINISHES MAY VARY FROM THOSE DEPICTED IN THE FLOOR PLANS. FIXTURES AND EQUIPMENT SHOWN IN THE FLOOR PLANS ARE FOR DECORATIVE PURPOSES ONLY AND ARE NOT INCLUDED IN THE PURCHASE OR LEASE OF THE PROPERTY. THE DEVELOPER RESERVES THE RIGHT TO MAKE MODIFICATIONS, REVISIONS, AND CHANGES TO THE FLOOR PLANS, SPECIFICATIONS, AND FEATURES WITHOUT PRIOR NOTICE.

PROJECT NAME / BUILDING:


DJAZ.07

UNIT NO:

106

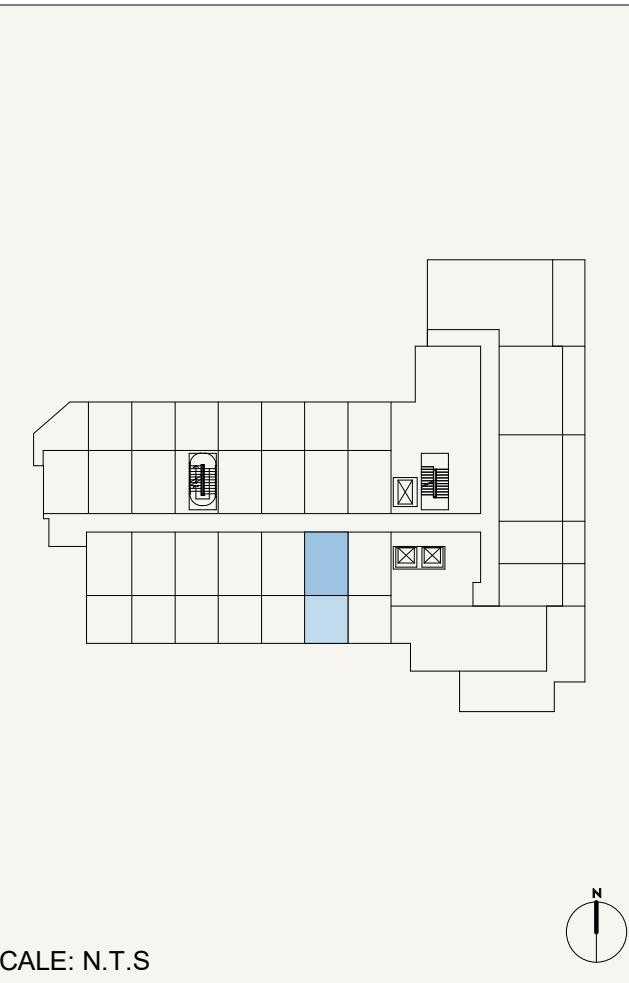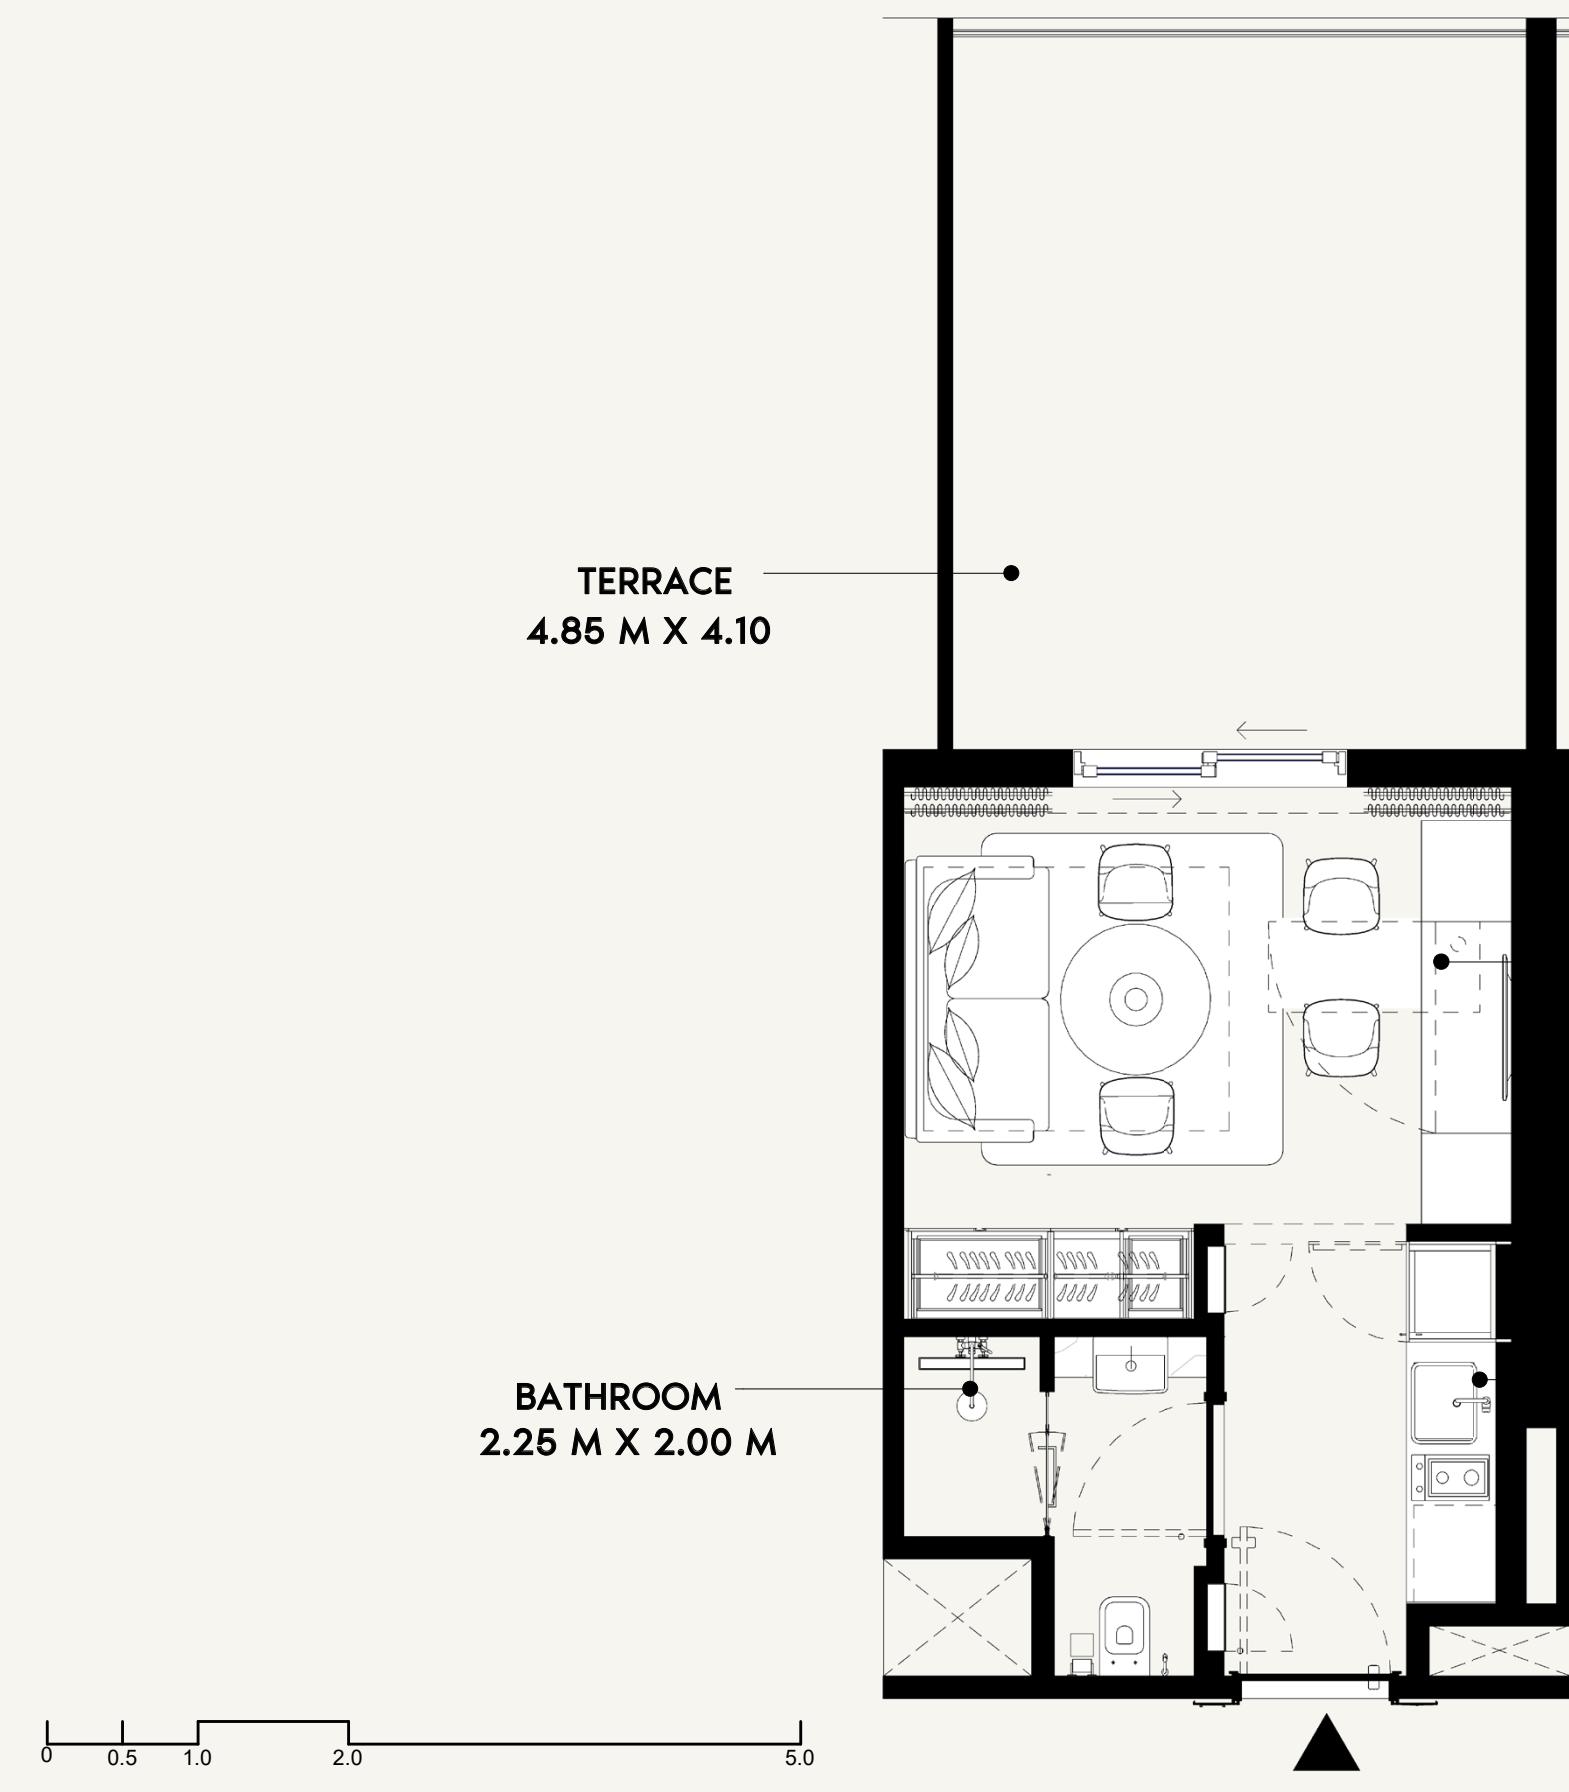

	FLOOR NO: 1ST FLOOR	APARTMENT AREA: 268.67 SQ.FT. (24.96 SQ.M)	DISCLAIMER: <small>THE COLORED MARKETING FLOOR PLANS PROVIDED BY THE DEVELOPER ARE FOR ILLUSTRATIVE PURPOSES ONLY. ACTUAL DIMENSIONS, LAYOUT, AND FINISHES MAY VARY FROM THOSE DEPICTED IN THE PLANS. DRAWINGS, FIXTURES, AND EQUIPMENT SHOWN IN THE PLANS ARE FOR DECORATIVE PURPOSES ONLY AND ARE NOT INCLUDED IN THE PURCHASE OR LEASE OF THE PROPERTY. THE DEVELOPER RESERVES THE RIGHT TO MAKE MODIFICATIONS, REVISIONS, AND CHANGES TO THE FLOOR PLANS, SPECIFICATIONS, AND FEATURES WITHOUT PRIOR NOTICE.</small>	PROJECT NAME / BUILDING: DJAZ.07
	UNIT TYPE: STUDIO (TYPE-4E)	BALCONY AREA: 225.08 SQ.FT. (20.91 SQ.M)	TOTAL APARTMENT AREA: 493.74 SQ.FT. (45.87 SQ.M)	UNIT NO: 107

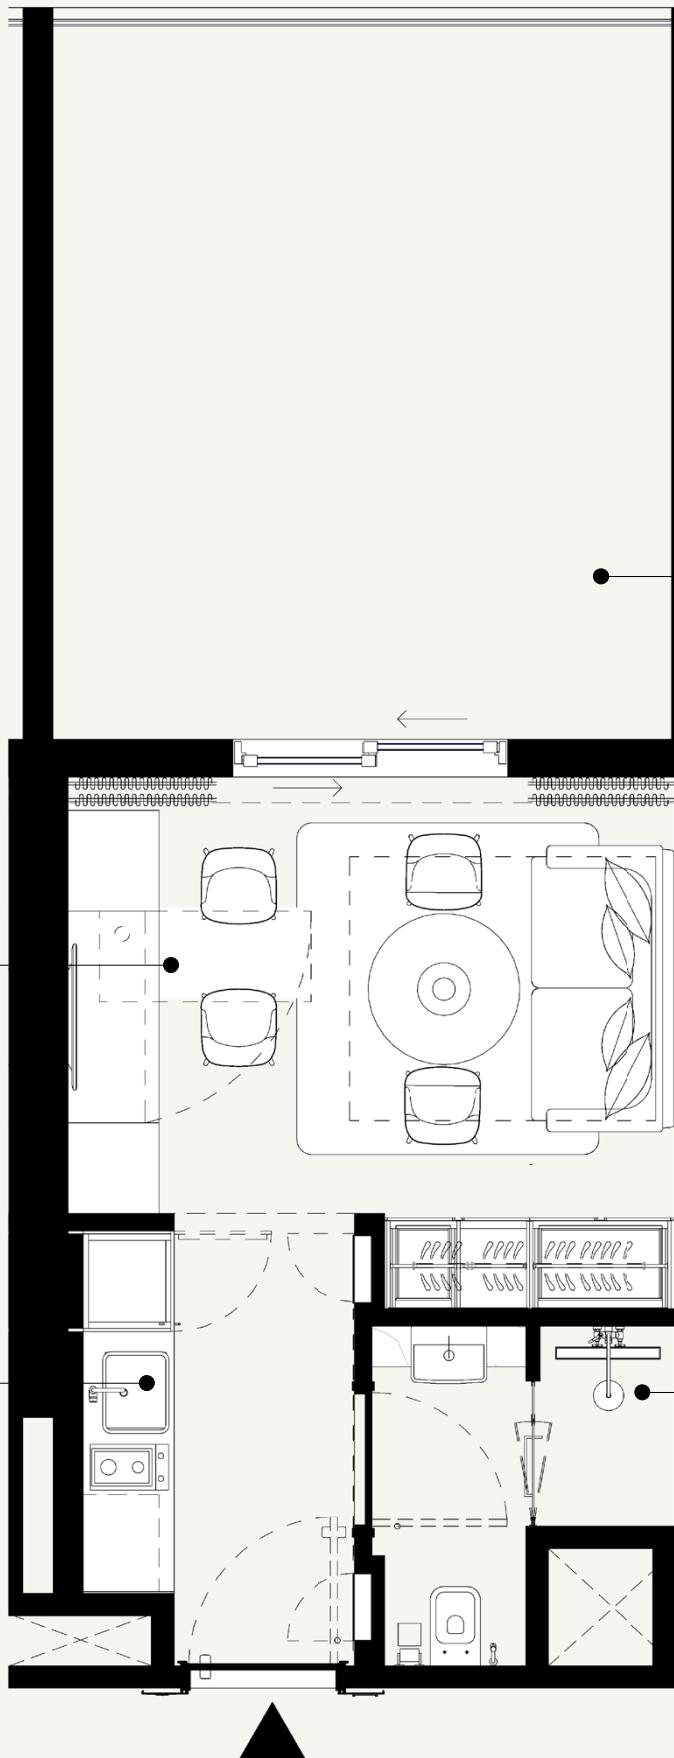

TERRACE
4.85 M X 4.10 M

STUDIO
4.05 M x 3.00 M


KITCHEN
2.40 M X 1.85 M

BATHROOM
2.25 M X 2.00 M

0 0.5 1.0 2.0 5.0



SCALE: N.T.S

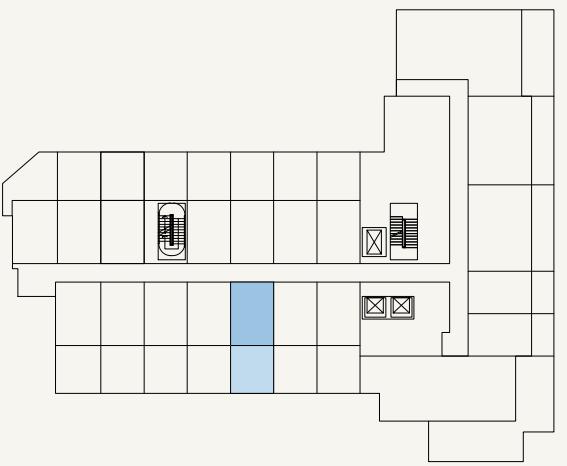

SCALE: N.T.S



AZIZI

FLOOR NO:
1ST FLOOR

UNIT TYPE:
STUDIO (TYPE-3E)

APARTMENT AREA:
268.67 SQ.FT. (24.96 SQ.M)



BALCONY AREA:
225.08 SQ.FT. (20.91 SQ.M)

DISCLAIMER:
THE COLORED MARKETING FLOOR PLANS PROVIDED BY THE DEVELOPER ARE FOR ILLUSTRATIVE PURPOSES ONLY. ACTUAL DIMENSIONS, LAYOUT, AND FINISHES MAY VARY FROM THOSE DEPICTED IN THE FLOOR PLANS. FIXTURES AND EQUIPMENT SHOWN IN THE FLOOR PLANS ARE FOR DECORATIVE PURPOSES ONLY AND ARE NOT INCLUDED IN THE PURCHASE OR LEASE OF THE PROPERTY. THE DEVELOPER RESERVES THE RIGHT TO MAKE MODIFICATIONS, REVISIONS, AND CHANGES TO THE FLOOR PLANS, SPECIFICATIONS, AND FEATURES WITHOUT PRIOR NOTICE.

TOTAL APARTMENT AREA:
493.74 SQ.FT. (45.87 SQ.M)

PROJECT NAME / BUILDING:
DJAZ.07

UNIT NO:
108

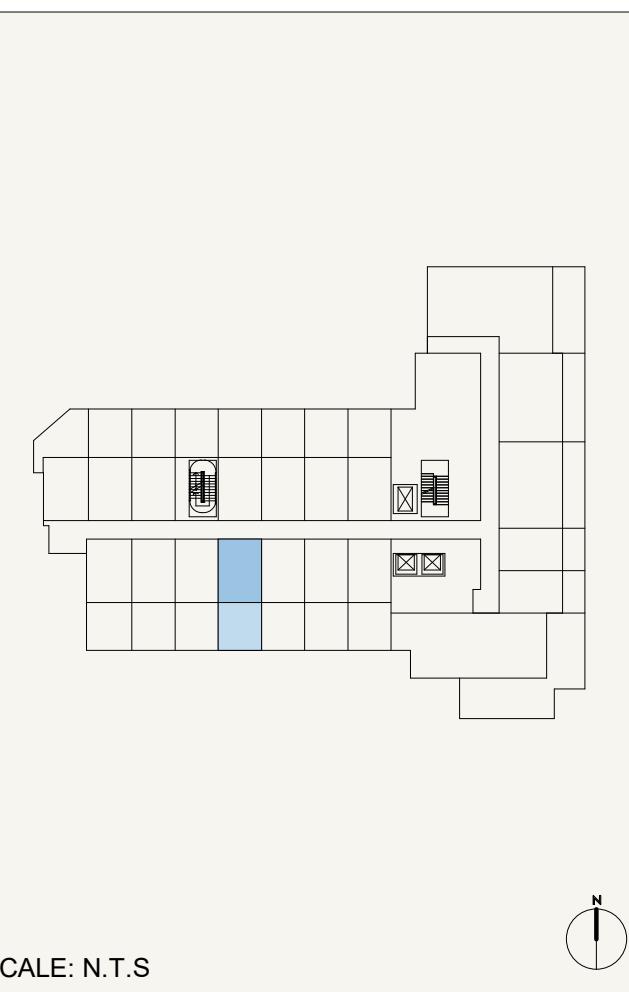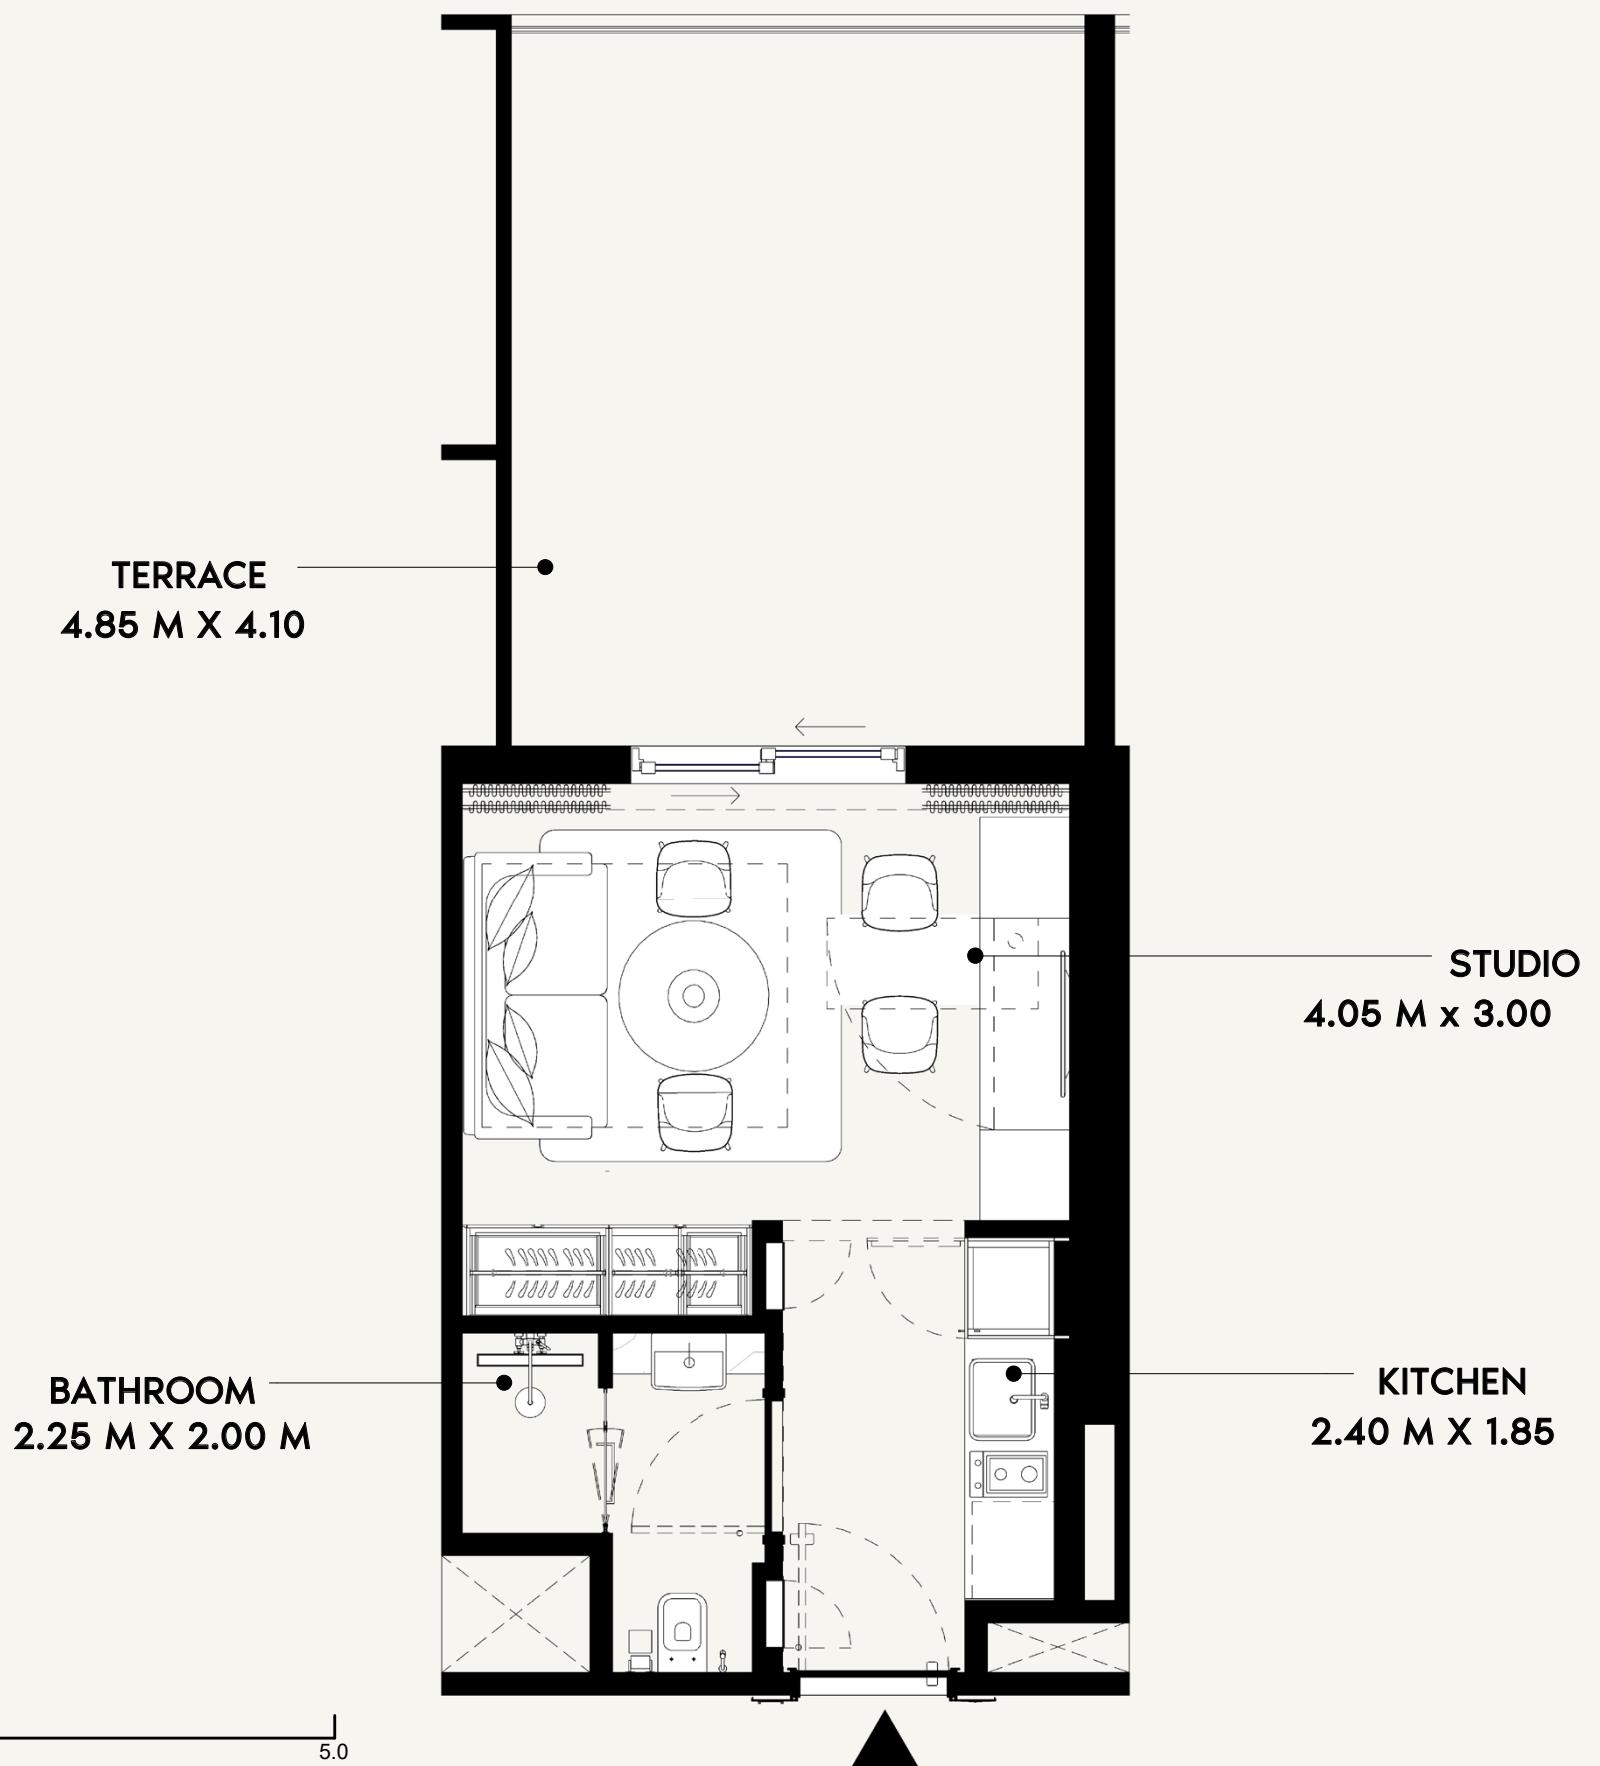

AZIZI

FLOOR NO:

1ST FLOOR

UNIT TYPE:

STUDIO (TYPE-9B)

APARTMENT AREA:

267.38 SQ.FT. (24.84 SQ.M)

BALCONY AREA:

225.08 SQ.FT. (20.91 SQ.M)

DISCLAIMER:



THE COLORED MARKETING FLOOR PLANS PROVIDED BY THE DEVELOPER ARE FOR ILLUSTRATIVE PURPOSES ONLY. ACTUAL DIMENSIONS, LAYOUT, AND FINISHES MAY VARY FROM THOSE DEPICTED IN THE FLOOR PLANS. FURNITURE, FIXTURES, AND EQUIPMENT SHOWN IN THE PLANS ARE FOR DECORATIVE PURPOSES ONLY AND ARE NOT INCLUDED IN THE PURCHASE OR LEASE OF THE PROPERTY. THE DEVELOPER RESERVES THE RIGHT TO MAKE MODIFICATIONS, REVISIONS, AND CHANGES TO THE FLOOR PLANS, SPECIFICATIONS, AND FEATURES WITHOUT PRIOR NOTICE.

PROJECT NAME / BUILDING:

DJAZ.07

UNIT NO:

109

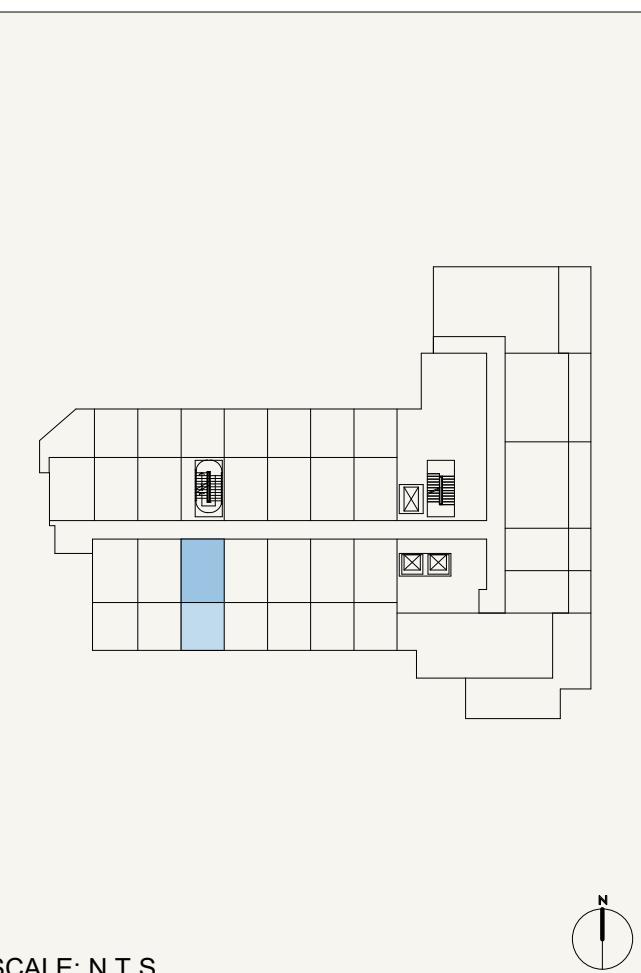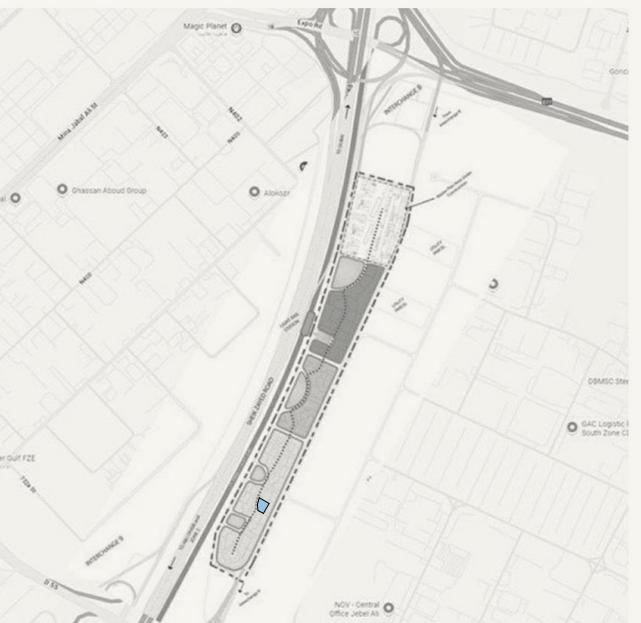




AZIZI	FLOOR NO: 1ST FLOOR	APARTMENT AREA: 267.70 SQ.FT. (24.87 SQ.M)	DISCLAIMER: <small>THE COLORED MARKETING FLOOR PLANS PROVIDED BY THE DEVELOPER ARE FOR ILLUSTRATIVE PURPOSES ONLY. ACTUAL DIMENSIONS, LAYOUT, AND FINISHES MAY VARY FROM THOSE DEPICTED IN THE PLANS. FURNISHINGS, FIXTURES, AND EQUIPMENT SHOWN IN THE PLANS ARE FOR DECORATIVE PURPOSES ONLY AND ARE NOT INCLUDED IN THE PURCHASE OR LEASE OF THE PROPERTY. THE DEVELOPER RESERVES THE RIGHT TO MAKE MODIFICATIONS, REVISIONS, AND CHANGES TO THE FLOOR PLANS, SPECIFICATIONS, AND FEATURES WITHOUT PRIOR NOTICE.</small>	PROJECT NAME / BUILDING: DJAZ.07
	UNIT TYPE: STUDIO (TYPE-10B)	BALCONY AREA: 225.08 SQ.FT. (20.91 SQ.M)	TOTAL APARTMENT AREA: 492.78 SQ.FT. (45.78 SQ.M)	UNIT NO: 110



FLOOR NO: 1ST FLOOR	APARTMENT AREA: 267.49 SQ.FT. (24.85 SQ.M)	DISCLAIMER: <small>THE COLORED MARKETING FLOOR PLANS PROVIDED BY THE DEVELOPER ARE FOR ILLUSTRATIVE PURPOSES ONLY. ACTUAL DIMENSIONS, LAYOUT, AND FINISHES MAY VARY FROM THOSE DEPICTED IN THE PLANS. FURNITURE, FIXTURES, AND EQUIPMENT SHOWN IN THE PLANS ARE FOR DECORATIVE PURPOSES ONLY AND ARE NOT INCLUDED IN THE PURCHASE OR LEASE OF THE PROPERTY. THE DEVELOPER RESERVES THE RIGHT TO MAKE MODIFICATIONS, REVISIONS, AND CHANGES TO THE FLOOR PLANS, SPECIFICATIONS, AND FEATURES WITHOUT PRIOR NOTICE.</small>	PROJECT NAME / BUILDING: DJAZ.07
UNIT TYPE: STUDIO (TYPE-12B)	BALCONY AREA: 222.28 SQ.FT. (20.65 SQ.M)	TOTAL APARTMENT AREA: 489.76 SQ.FT. (45.50 SQ.M)	UNIT NO: 111

AZIZI

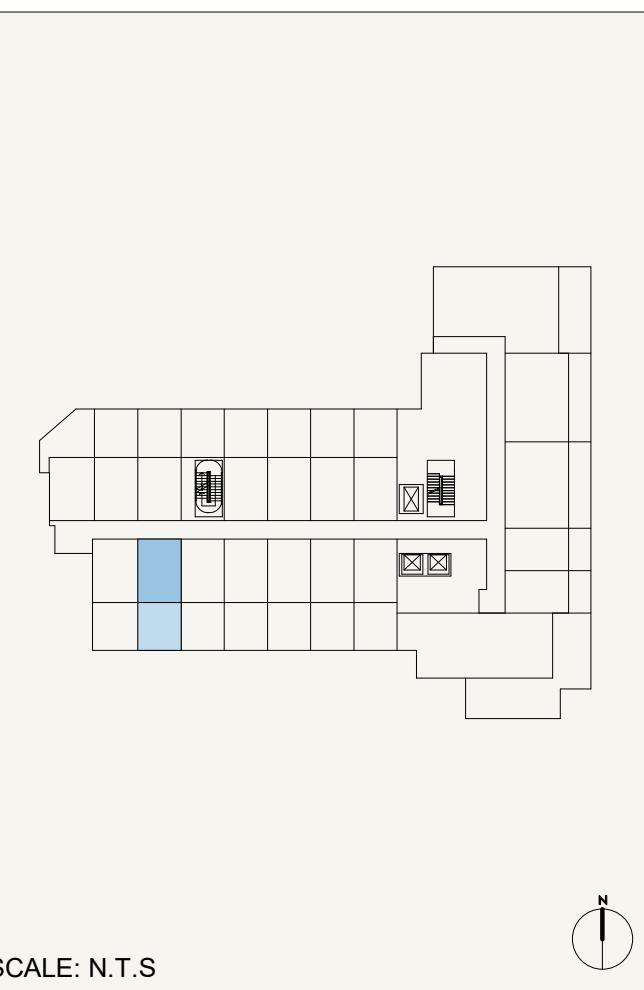

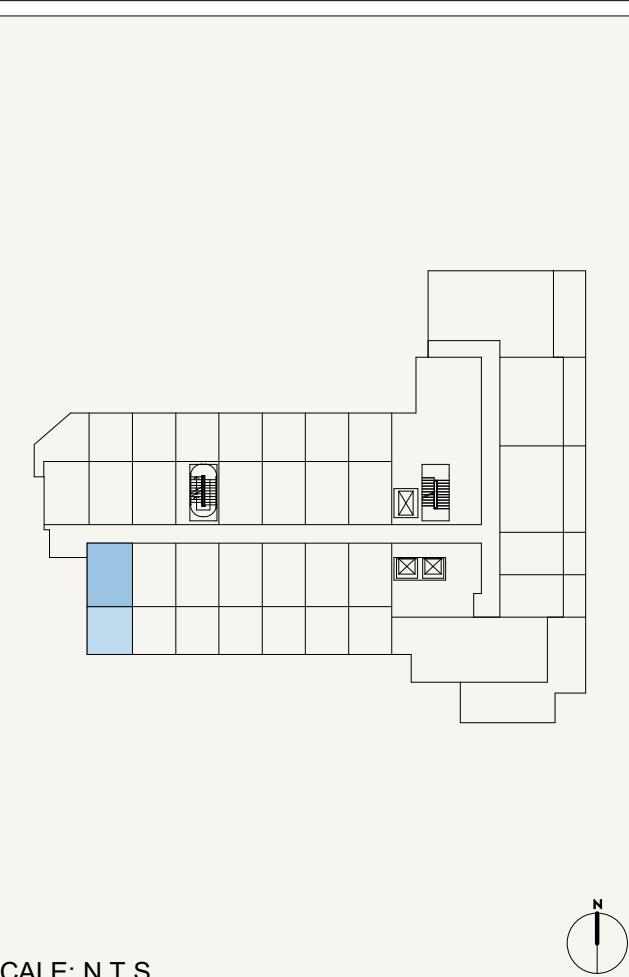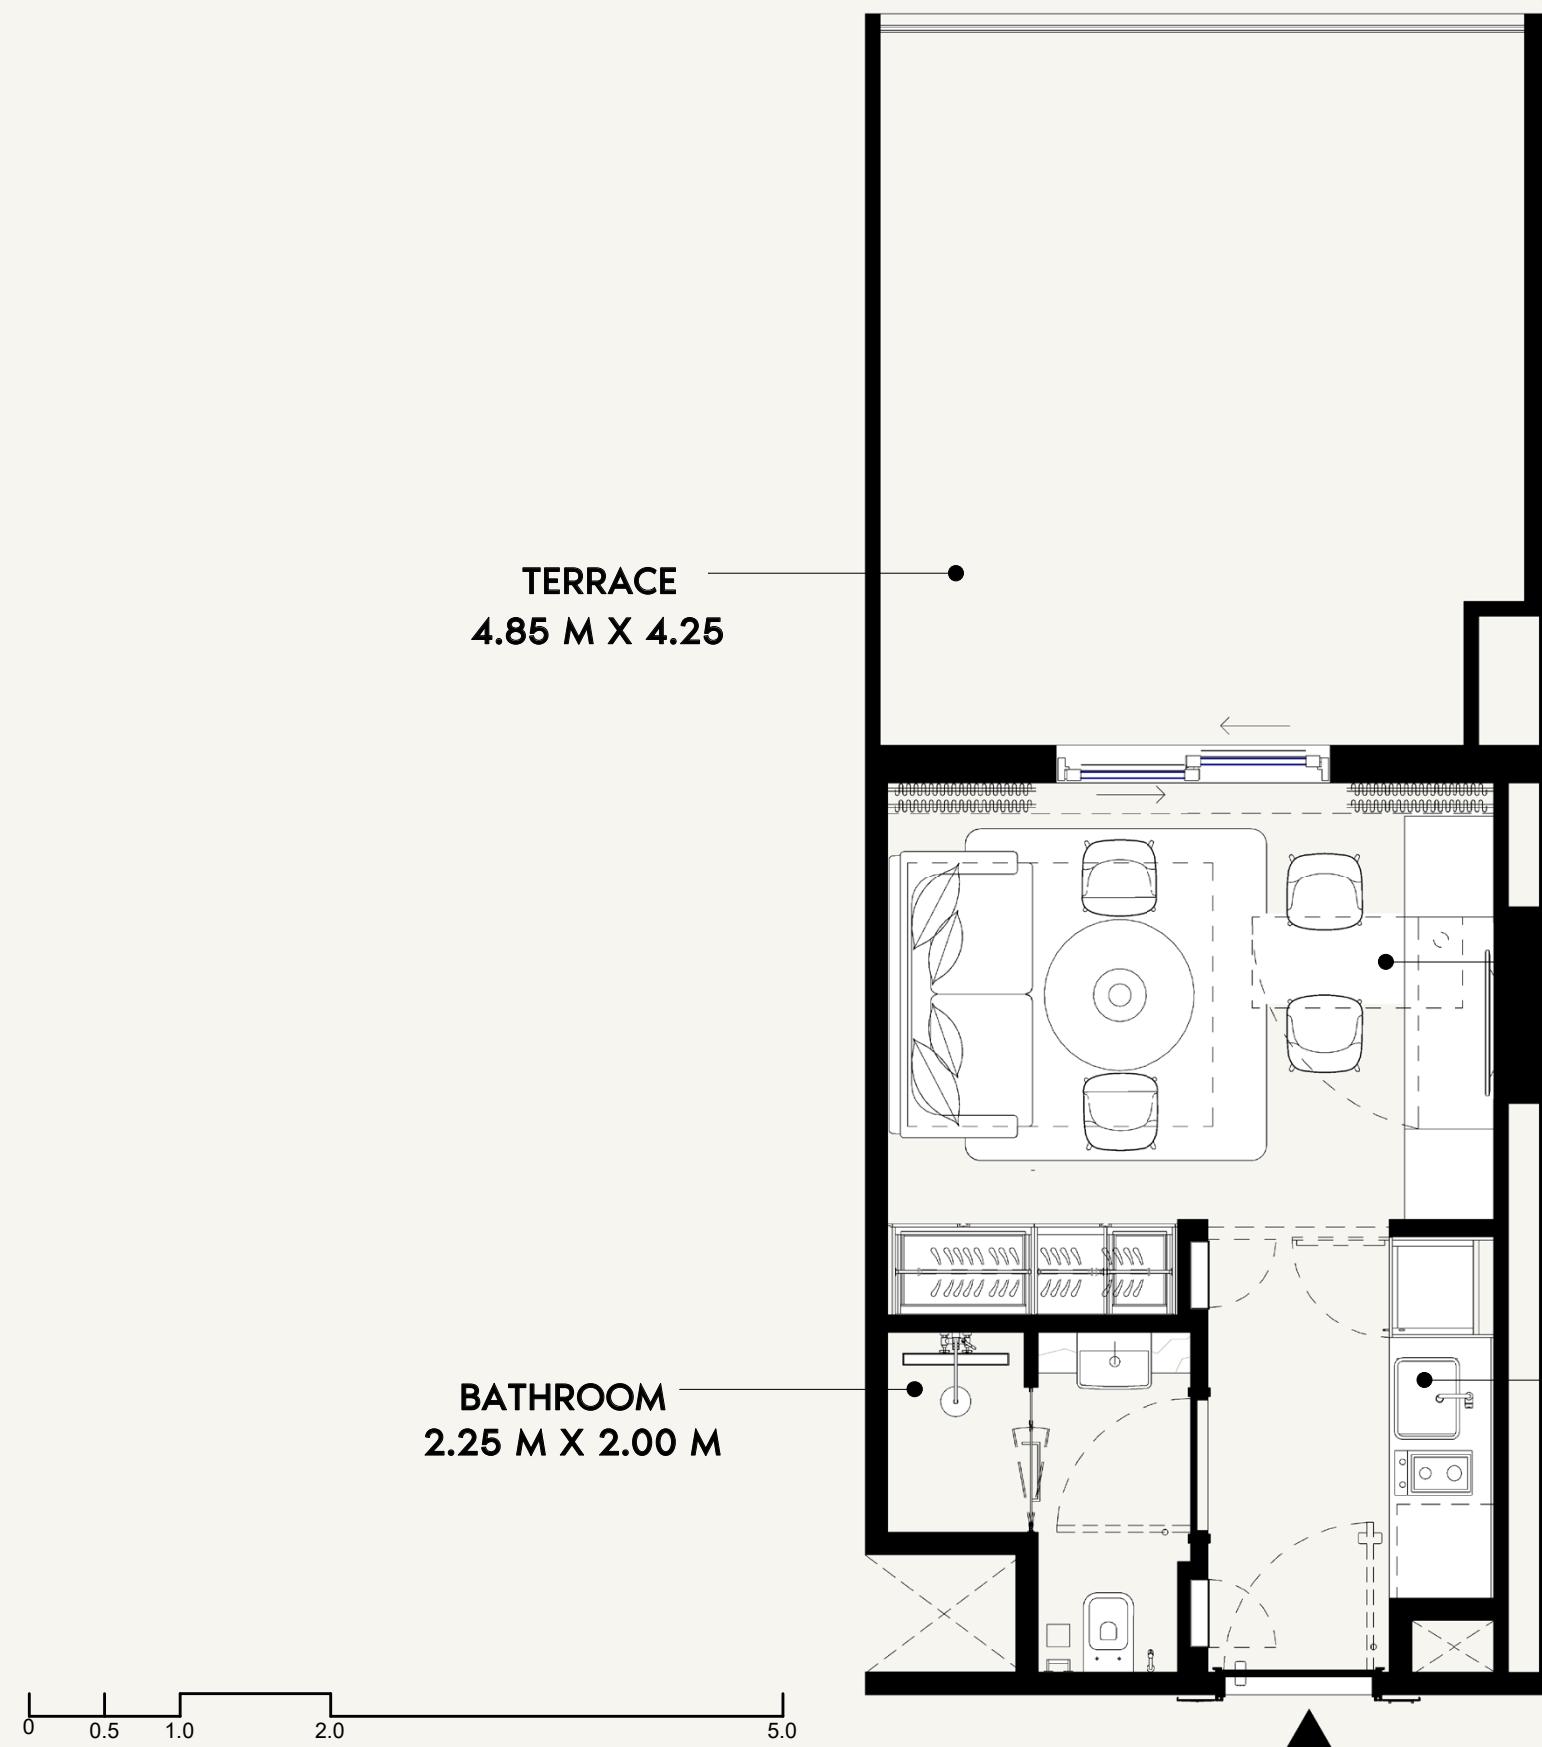

	FLOOR NO: 1ST FLOOR	APARTMENT AREA: 267.49 SQ.FT. (24.85 SQ.M)	DISCLAIMER: <small>THE COLORED MARKETING FLOOR PLANS PROVIDED BY THE DEVELOPER ARE FOR ILLUSTRATIVE PURPOSES ONLY. ACTUAL DIMENSIONS, LAYOUT, AND FINISHES MAY VARY FROM THOSE DEPICTED IN THE PLANS. SURFACES, FIXTURES, AND FURNISHINGS SHOWN ON THE PLANS ARE FOR DECORATIVE PURPOSES ONLY AND ARE NOT INCLUDED IN THE PURCHASE OR LEASE OF THE PROPERTY. THE DEVELOPER RESERVES THE RIGHT TO MAKE MODIFICATIONS, REVISIONS, AND CHANGES TO THE FLOOR PLANS, SPECIFICATIONS, AND FEATURES WITHOUT PRIOR NOTICE.</small>	PROJECT NAME / BUILDING: DJAZ.07
	UNIT TYPE: STUDIO (TYPE-17A)	BALCONY AREA: 235.41 SQ.FT. (21.87 SQ.M)	TOTAL APARTMENT AREA: 502.89 SQ.FT. (46.72 SQ.M)	UNIT NO: 112



AZIZI

FLOOR NO:

1ST FLOOR

UNIT TYPE:

STUDIO (TYPE-18A)

APARTMENT AREA:

268.56 SQ.FT. (24.95 SQ.M)

BALCONY AREA:

243.05 SQ.FT. (22.58 SQ.M)

DISCLAIMER:


THE COLORED MARKETING FLOOR PLANS PROVIDED BY THE DEVELOPER ARE FOR ILLUSTRATIVE PURPOSES ONLY. ACTUAL DIMENSIONS, LAYOUT, AND FINISHES MAY VARY FROM THOSE DEPICTED IN THE PLANS. SURFACES, FIXTURES, AND FURNISHINGS SHOWN ON THE PLANS ARE FOR DECORATIVE PURPOSES ONLY AND ARE NOT INCLUDED IN THE PURCHASE OR SALE OF THE PROPERTY. THE DEVELOPER RESERVES THE RIGHT TO MAKE MODIFICATIONS, REVISIONS, AND CHANGES TO THE FLOOR PLANS, SPECIFICATIONS, AND FEATURES WITHOUT PRIOR NOTICE.


PROJECT NAME / BUILDING:

DJAZ.07

UNIT NO:

113

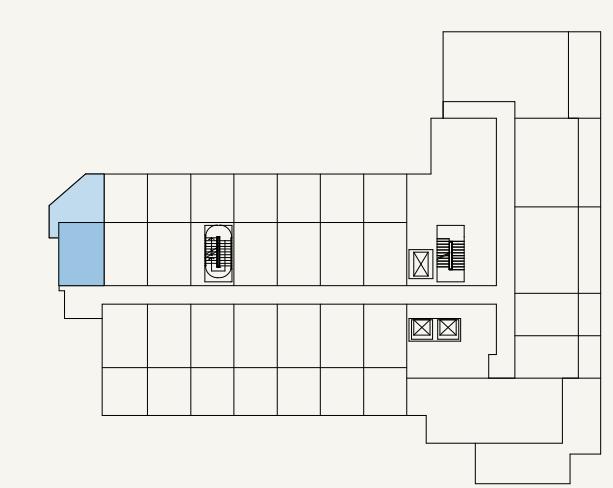

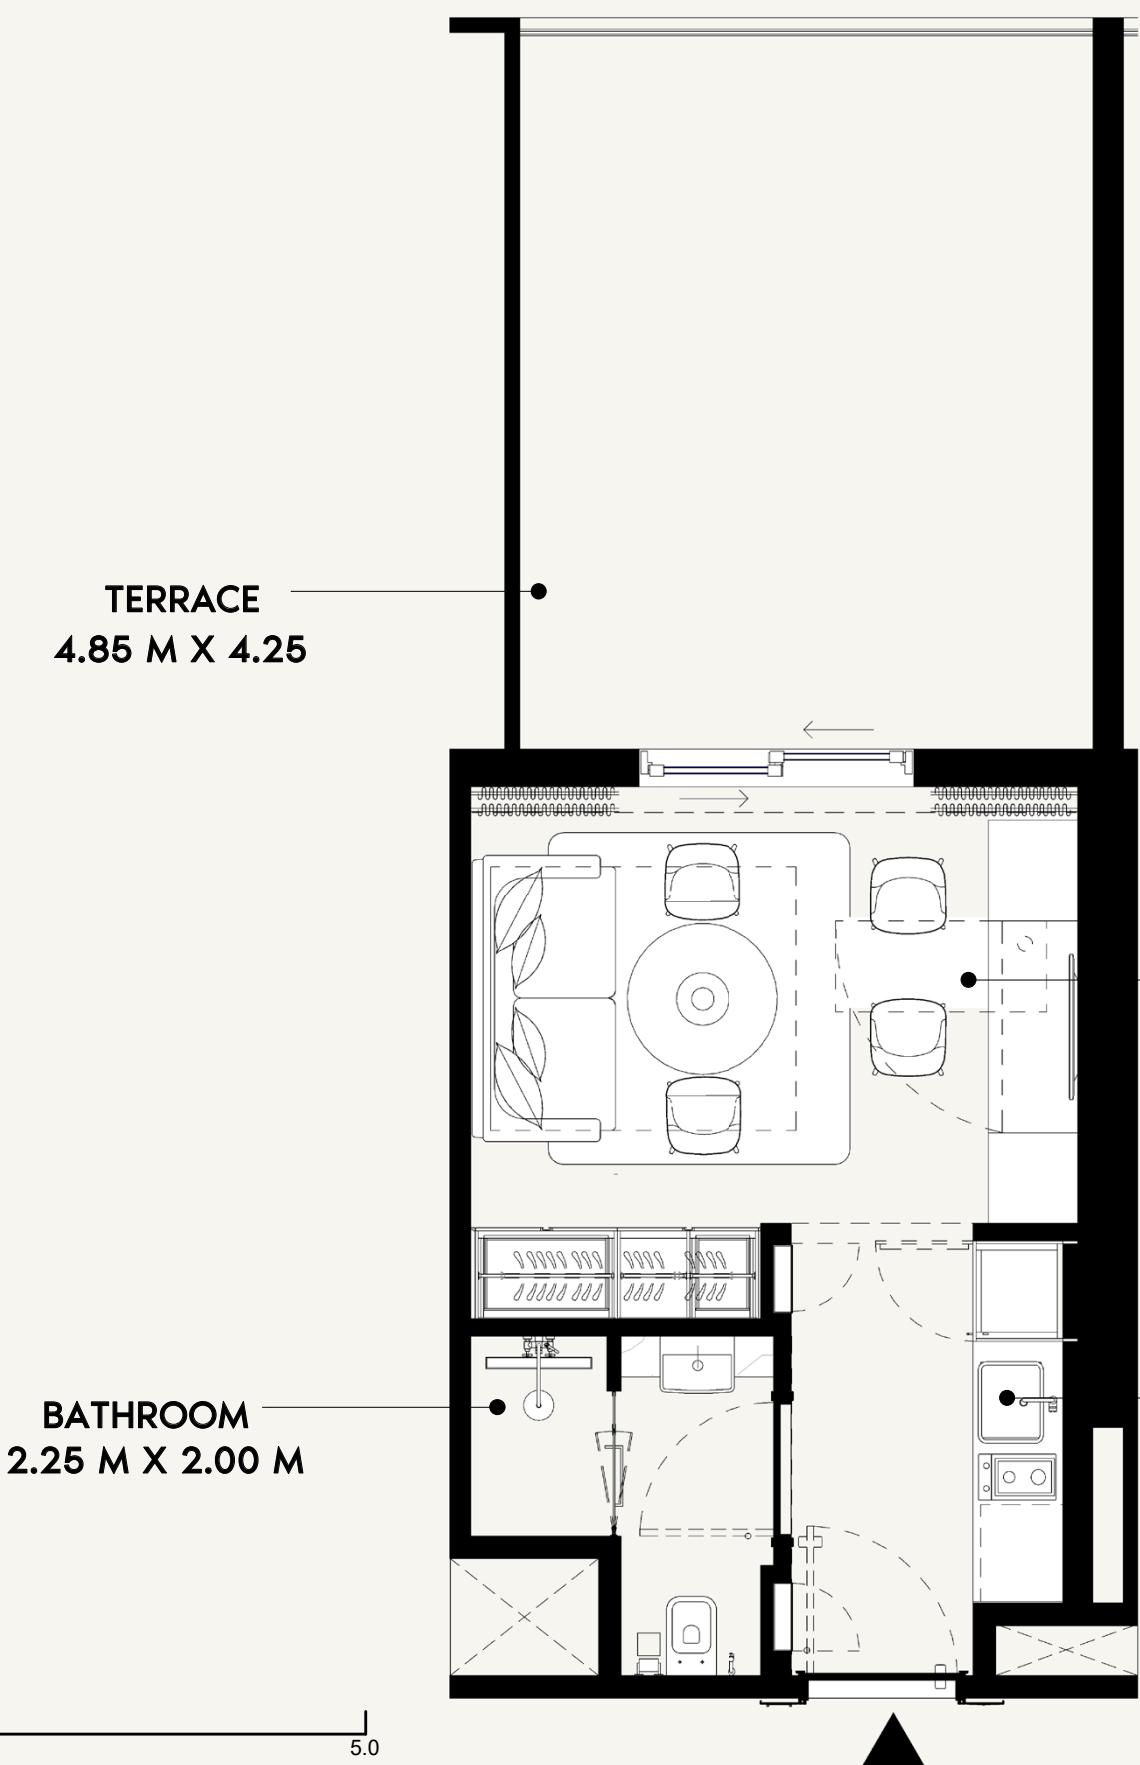

FLOOR NO: 1ST FLOOR	APARTMENT AREA: 268.67 SQ.FT. (24.96 SQ.M)	DISCLAIMER: THE COLORED MARKETING FLOOR PLANS PROVIDED BY THE DEVELOPER ARE FOR ILLUSTRATIVE PURPOSES ONLY. ACTUAL DIMENSIONS, LAYOUT, AND FINISHES MAY VARY FROM THOSE DEPICTED IN THE PLANS. UNTIL THE PLANS ARE APPROVED BY THE LOCAL PLANNING AUTHORITY, THE PLANS ARE FOR DECORATIVE PURPOSES ONLY AND ARE NOT INCLUDED IN THE PURCHASE ORDER OR THE DEED. THE DEVELOPER RESERVES THE RIGHT TO MAKE MODIFICATIONS, REVISIONS, AND CHANGES TO THE FLOOR PLANS, SPECIFICATIONS, AND FEATURES WITHOUT PRIOR NOTICE.	PROJECT NAME / BUILDING: DJAZ.07
UNIT TYPE: STUDIO (TYPE-4F)	BALCONY AREA: 219.80 SQ.FT. (20.42 SQ.M)	TOTAL APARTMENT AREA: 488.47 SQ.FT. (45.38 SQ.M)	UNIT NO: 114



AZIZI

FLOOR NO:
1ST FLOOR

UNIT TYPE:
STUDIO (TYPE-3E)

APARTMENT AREA:
268.67 SQ.FT. (24.96 SQ.M)


BALCONY AREA:
225.08 SQ.FT. (20.91 SQ.M)


DISCLAIMER:
THE COLORED MARKETING FLOOR PLANS PROVIDED BY THE DEVELOPER ARE FOR ILLUSTRATIVE PURPOSES ONLY. ACTUAL DIMENSIONS, LAYOUT, AND FINISHES MAY VARY FROM THOSE DEPICTED IN THE PLANS. SURFACES, FIXTURES, AND FURNISHINGS SHOWN ON THE PLANS ARE FOR DECORATIVE PURPOSES ONLY AND ARE NOT INCLUDED IN THE PURCHASE OR LEASE OF THE PROPERTY. THE DEVELOPER RESERVES THE RIGHT TO MAKE MODIFICATIONS, REVISIONS, AND CHANGES TO THE FLOOR PLANS, SPECIFICATIONS, AND FEATURES WITHOUT PRIOR NOTICE.

TOTAL APARTMENT AREA:
493.74 SQ.FT. (45.87 SQ.M)

PROJECT NAME / BUILDING:
DJAZ.07

UNIT NO:
115

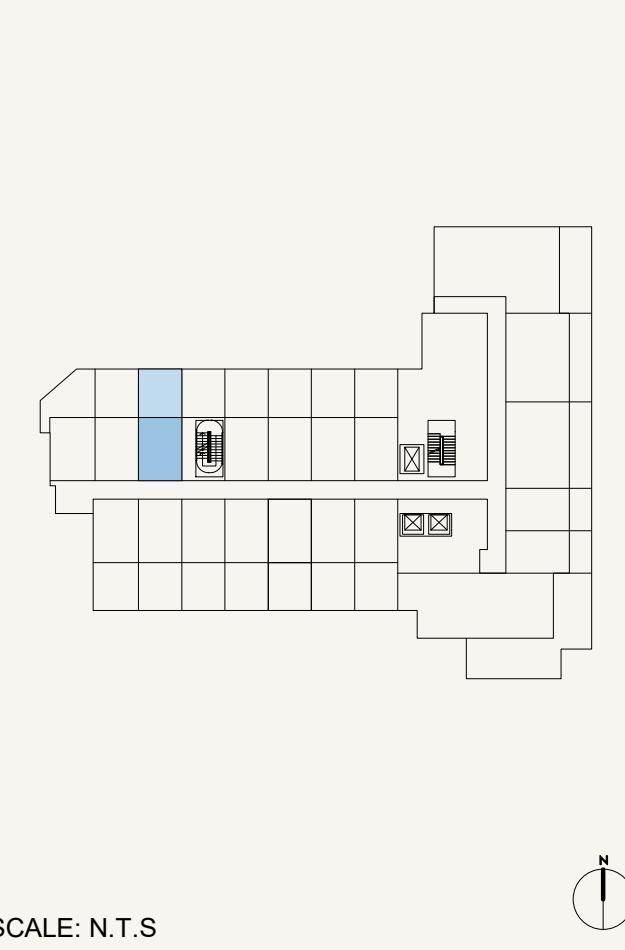

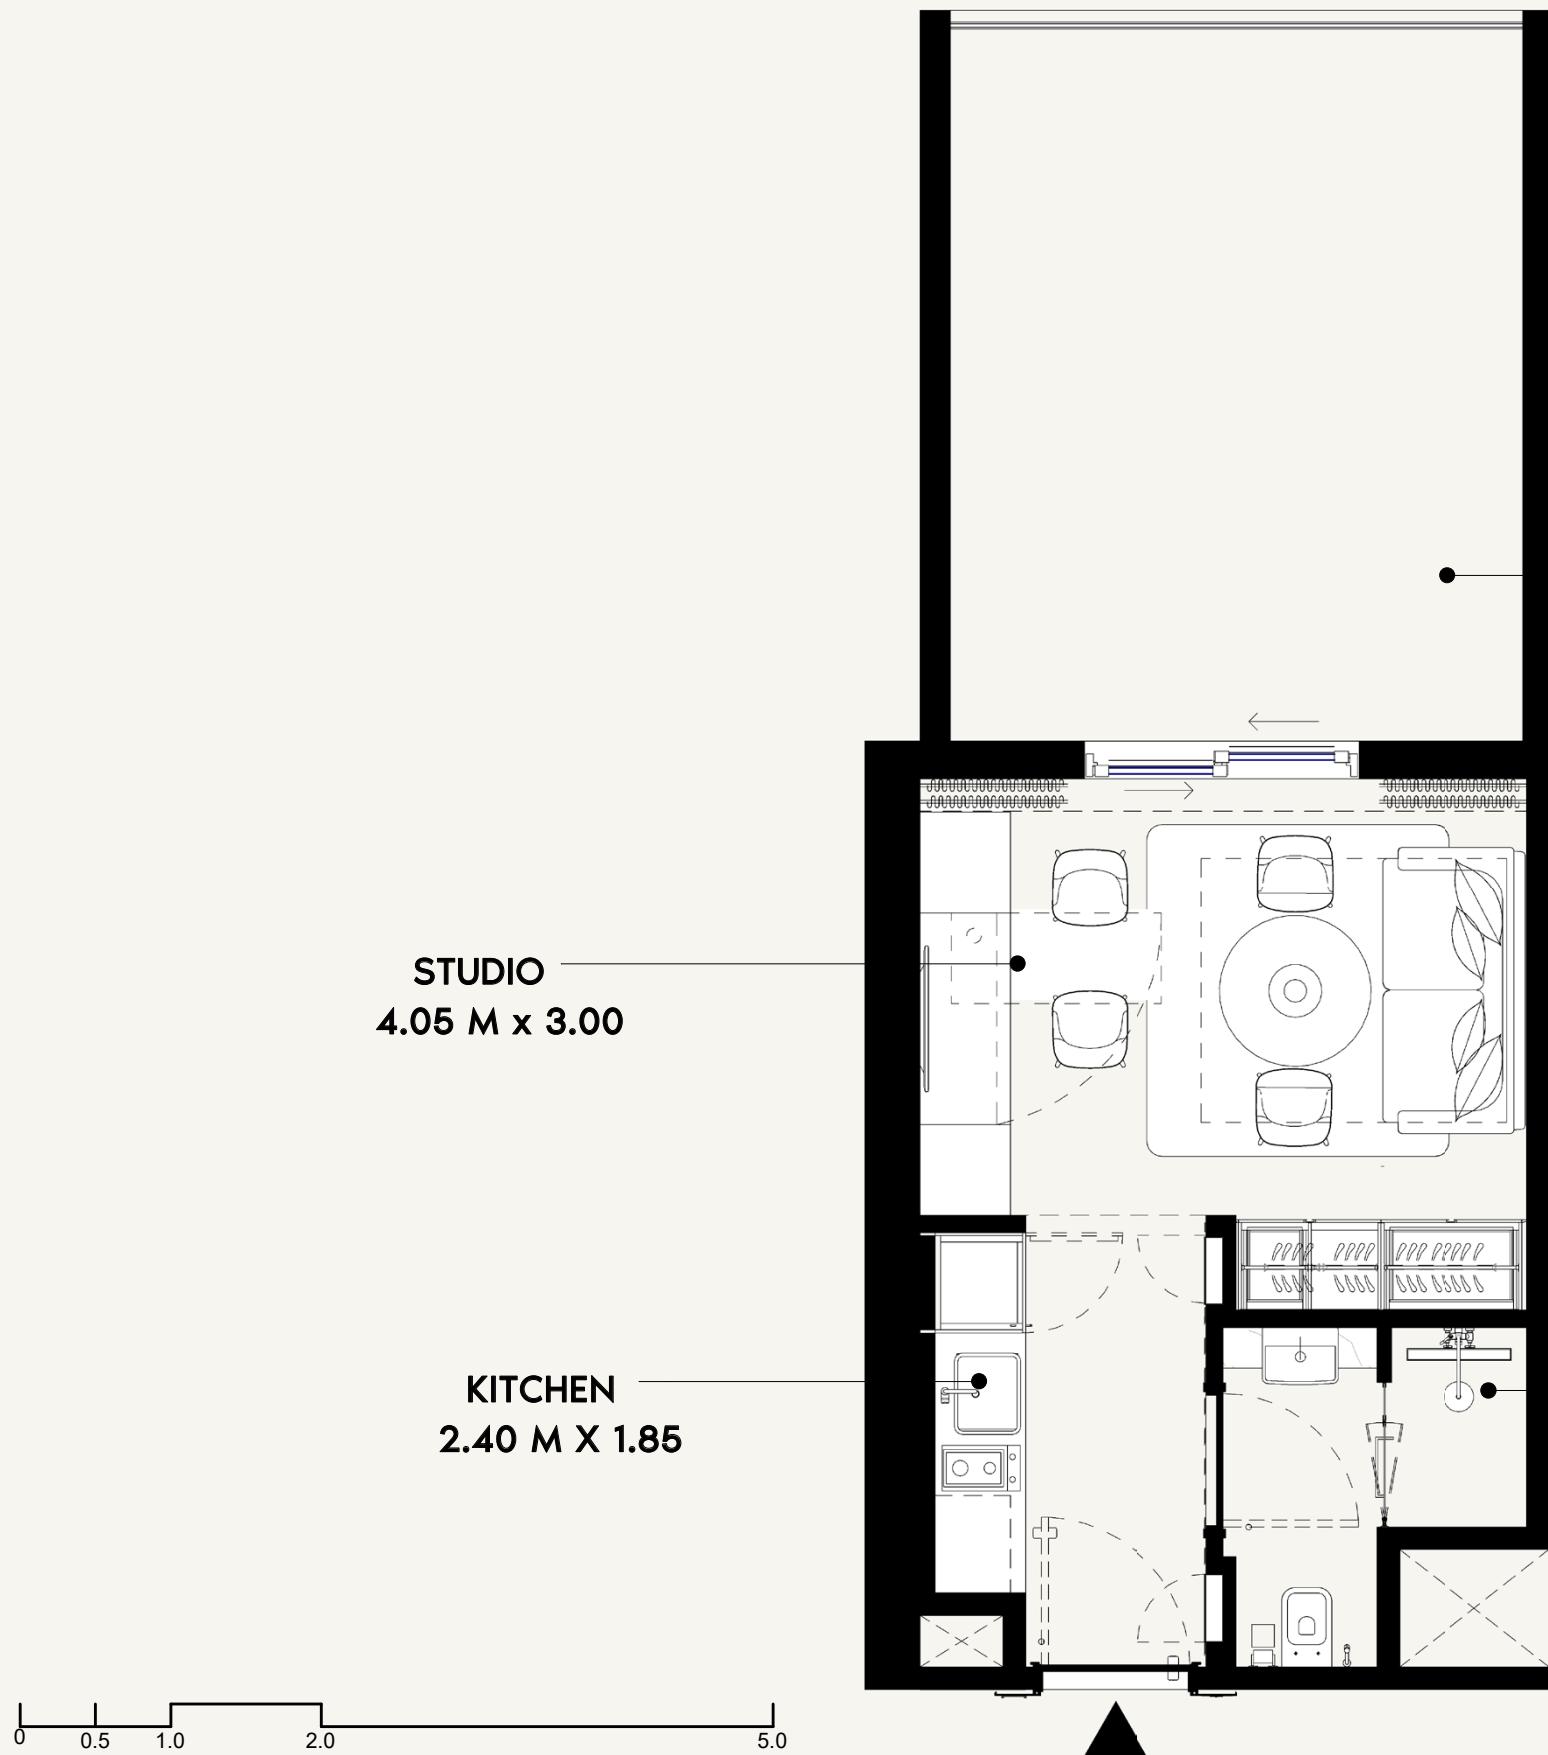

AZIZI

FLOOR NO:

1ST FLOOR

UNIT TYPE:

STUDIO (TYPE-12C)

APARTMENT AREA:

267.49 SQ.FT. (24.85 SQ.M)

BALCONY AREA:

210.44 SQ.FT. (19.55 SQ.M)

DISCLAIMER:


THE COLORED MARKETING FLOOR PLANS PROVIDED BY THE DEVELOPER ARE FOR ILLUSTRATIVE PURPOSES ONLY. ACTUAL DIMENSIONS, LAYOUT, AND FINISHES MAY VARY FROM THOSE DEPICTED IN THE PLANS. FURNITURE, FIXTURES, EQUIPMENT, AND OTHER ITEMS SHOWN IN THE PLANS ARE FOR DECORATIVE PURPOSES ONLY AND ARE NOT INCLUDED IN THE PURCHASE OR LEASE OF THE PROPERTY. THE DEVELOPER RESERVES THE RIGHT TO MAKE MODIFICATIONS, REVISIONS, AND CHANGES TO THE FLOOR PLANS, SPECIFICATIONS, AND FEATURES WITHOUT PRIOR NOTICE.



PROJECT NAME / BUILDING:

DJAZ.07

UNIT NO:

116

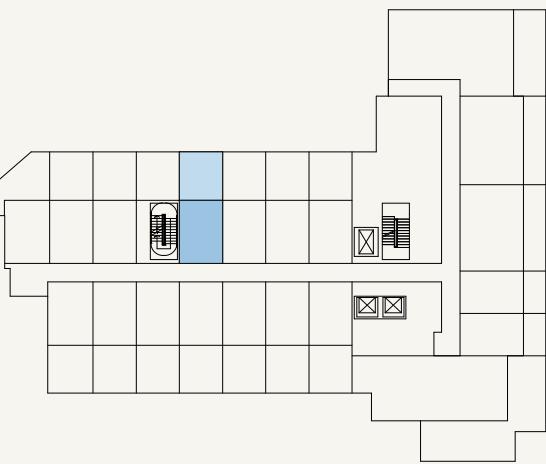

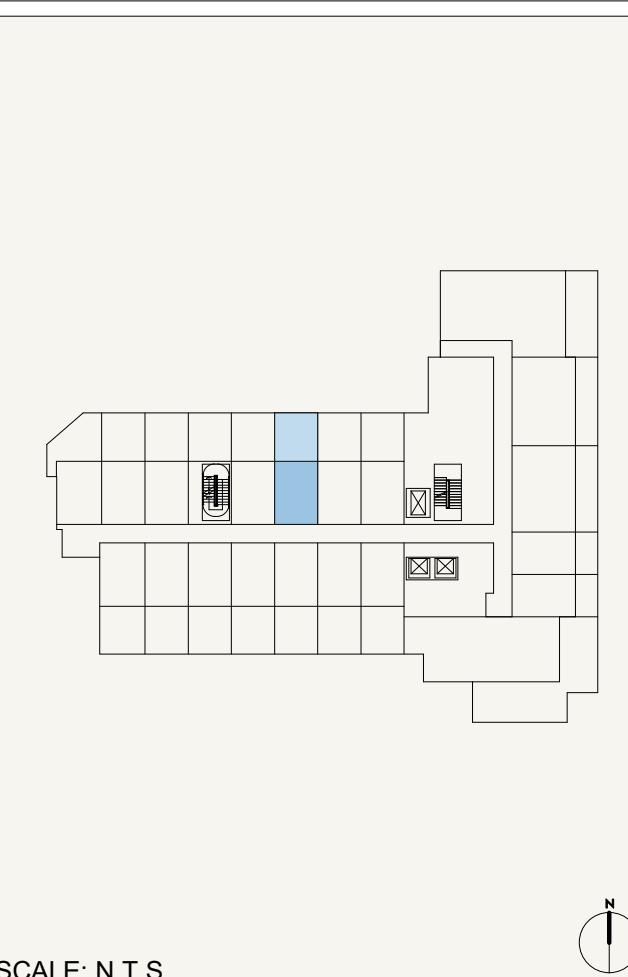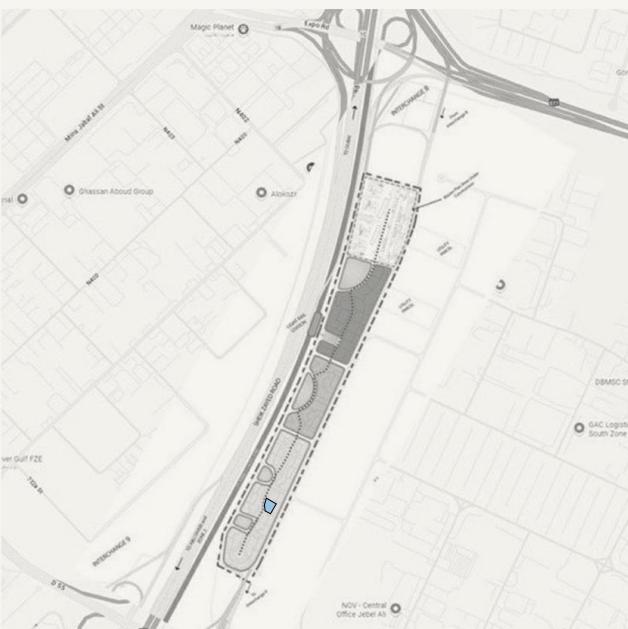

AZIZI

FLOOR NO: 1ST FLOOR	APARTMENT AREA: 267.49 SQ.FT. (24.85 SQ.M)	DISCLAIMER: <small>THE COLORED MARKETING FLOOR PLANS PROVIDED BY THE DEVELOPER ARE FOR ILLUSTRATIVE PURPOSES ONLY. ACTUAL DIMENSIONS, LAYOUT, AND FINISHES MAY VARY FROM THOSE DEPICTED IN THE PLANS. FURNITURE, FIXTURES, EQUIPMENT, AND OTHER ITEMS SHOWN ARE FOR DECORATIVE PURPOSES ONLY AND ARE NOT INCLUDED IN THE PURCHASE OR LEASE OF THE PROPERTY. THE DEVELOPER RESERVES THE RIGHT TO MAKE MODIFICATIONS, REVISIONS, AND CHANGES TO THE FLOOR PLANS, SPECIFICATIONS, AND FEATURES WITHOUT PRIOR NOTICE.</small>	PROJECT NAME / BUILDING: DJAZ.07
UNIT TYPE: STUDIO (TYPE-17B)	BALCONY AREA: 226.26 SQ.FT. (21.02 SQ.M)	TOTAL APARTMENT AREA: 493.74 SQ.FT. (45.87 SQ.M)	UNIT NO: 117



DISCLAIMER:
THE COLORED MARKETING FLOOR PLANS PROVIDED BY THE DEVELOPER ARE FOR ILLUSTRATIVE PURPOSES ONLY. ACTUAL DIMENSIONS, LAYOUT, AND FINISHES MAY VARY FROM THOSE DEPICTED IN THE PLANS. SURFACES, FIXTURES, AND FURNISHINGS SHOWN ON THE PLANS ARE FOR DECORATIVE PURPOSES ONLY AND ARE NOT INCLUDED IN THE PURCHASE OR LEASE OF THE PROPERTY. THE DEVELOPER RESERVES THE RIGHT TO MAKE MODIFICATIONS, REVISIONS, AND CHANGES TO THE FLOOR PLANS, SPECIFICATIONS, AND FEATURES WITHOUT PRIOR NOTICE.

AZIZI

FLOOR NO:
1ST FLOOR

UNIT TYPE:
STUDIO (TYPE-12D)


APARTMENT AREA:
267.49 SQ.FT. (24.85 SQ.M)



BALCONY AREA:
226.26 SQ.FT. (21.02 SQ.M)

TOTAL APARTMENT AREA:
493.74 SQ.FT. (45.87 SQ.M)



PROJECT NAME / BUILDING:
DJAZ.07

UNIT NO:
118

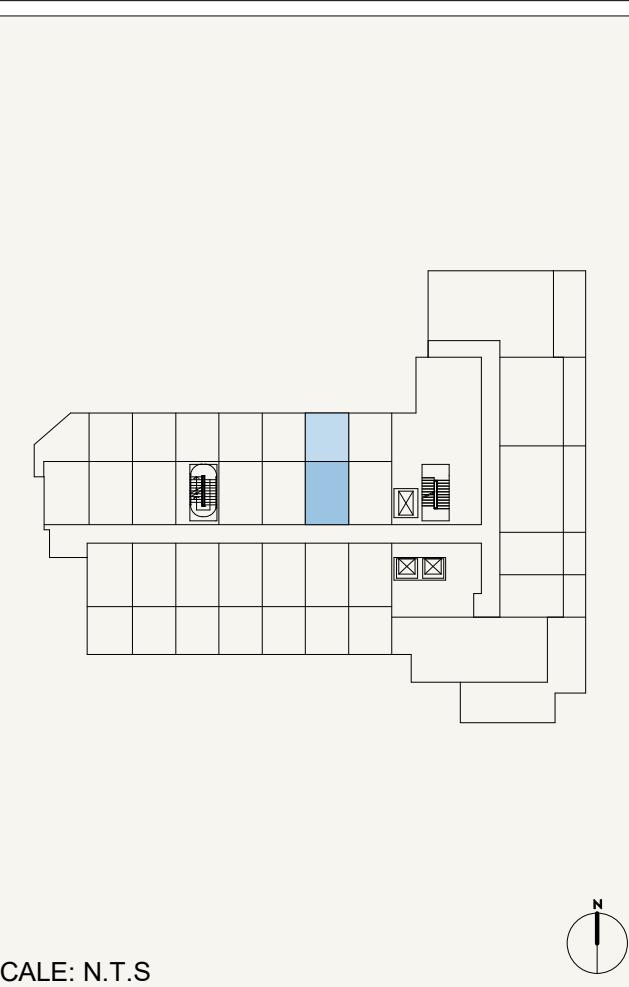

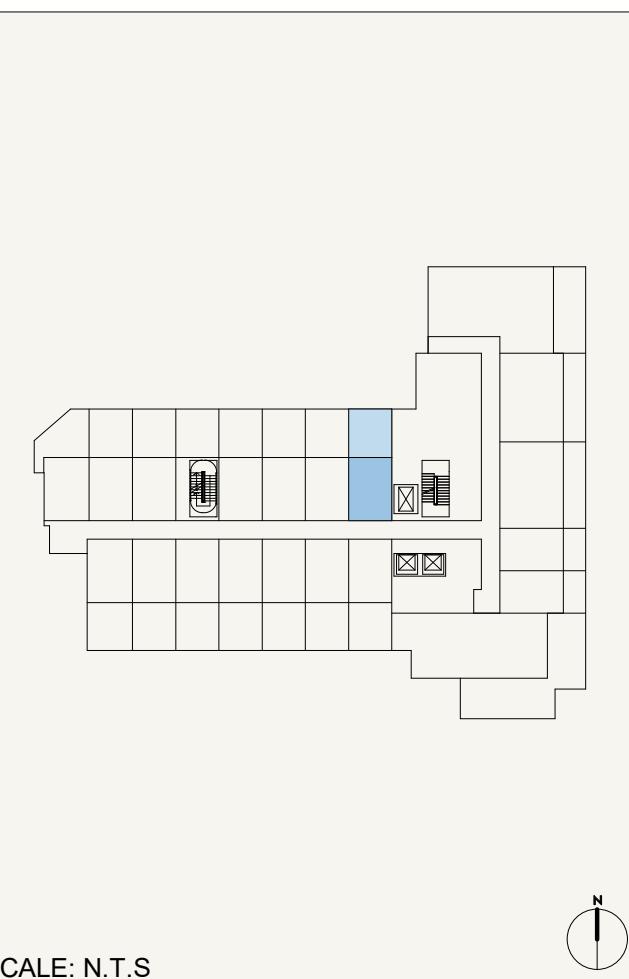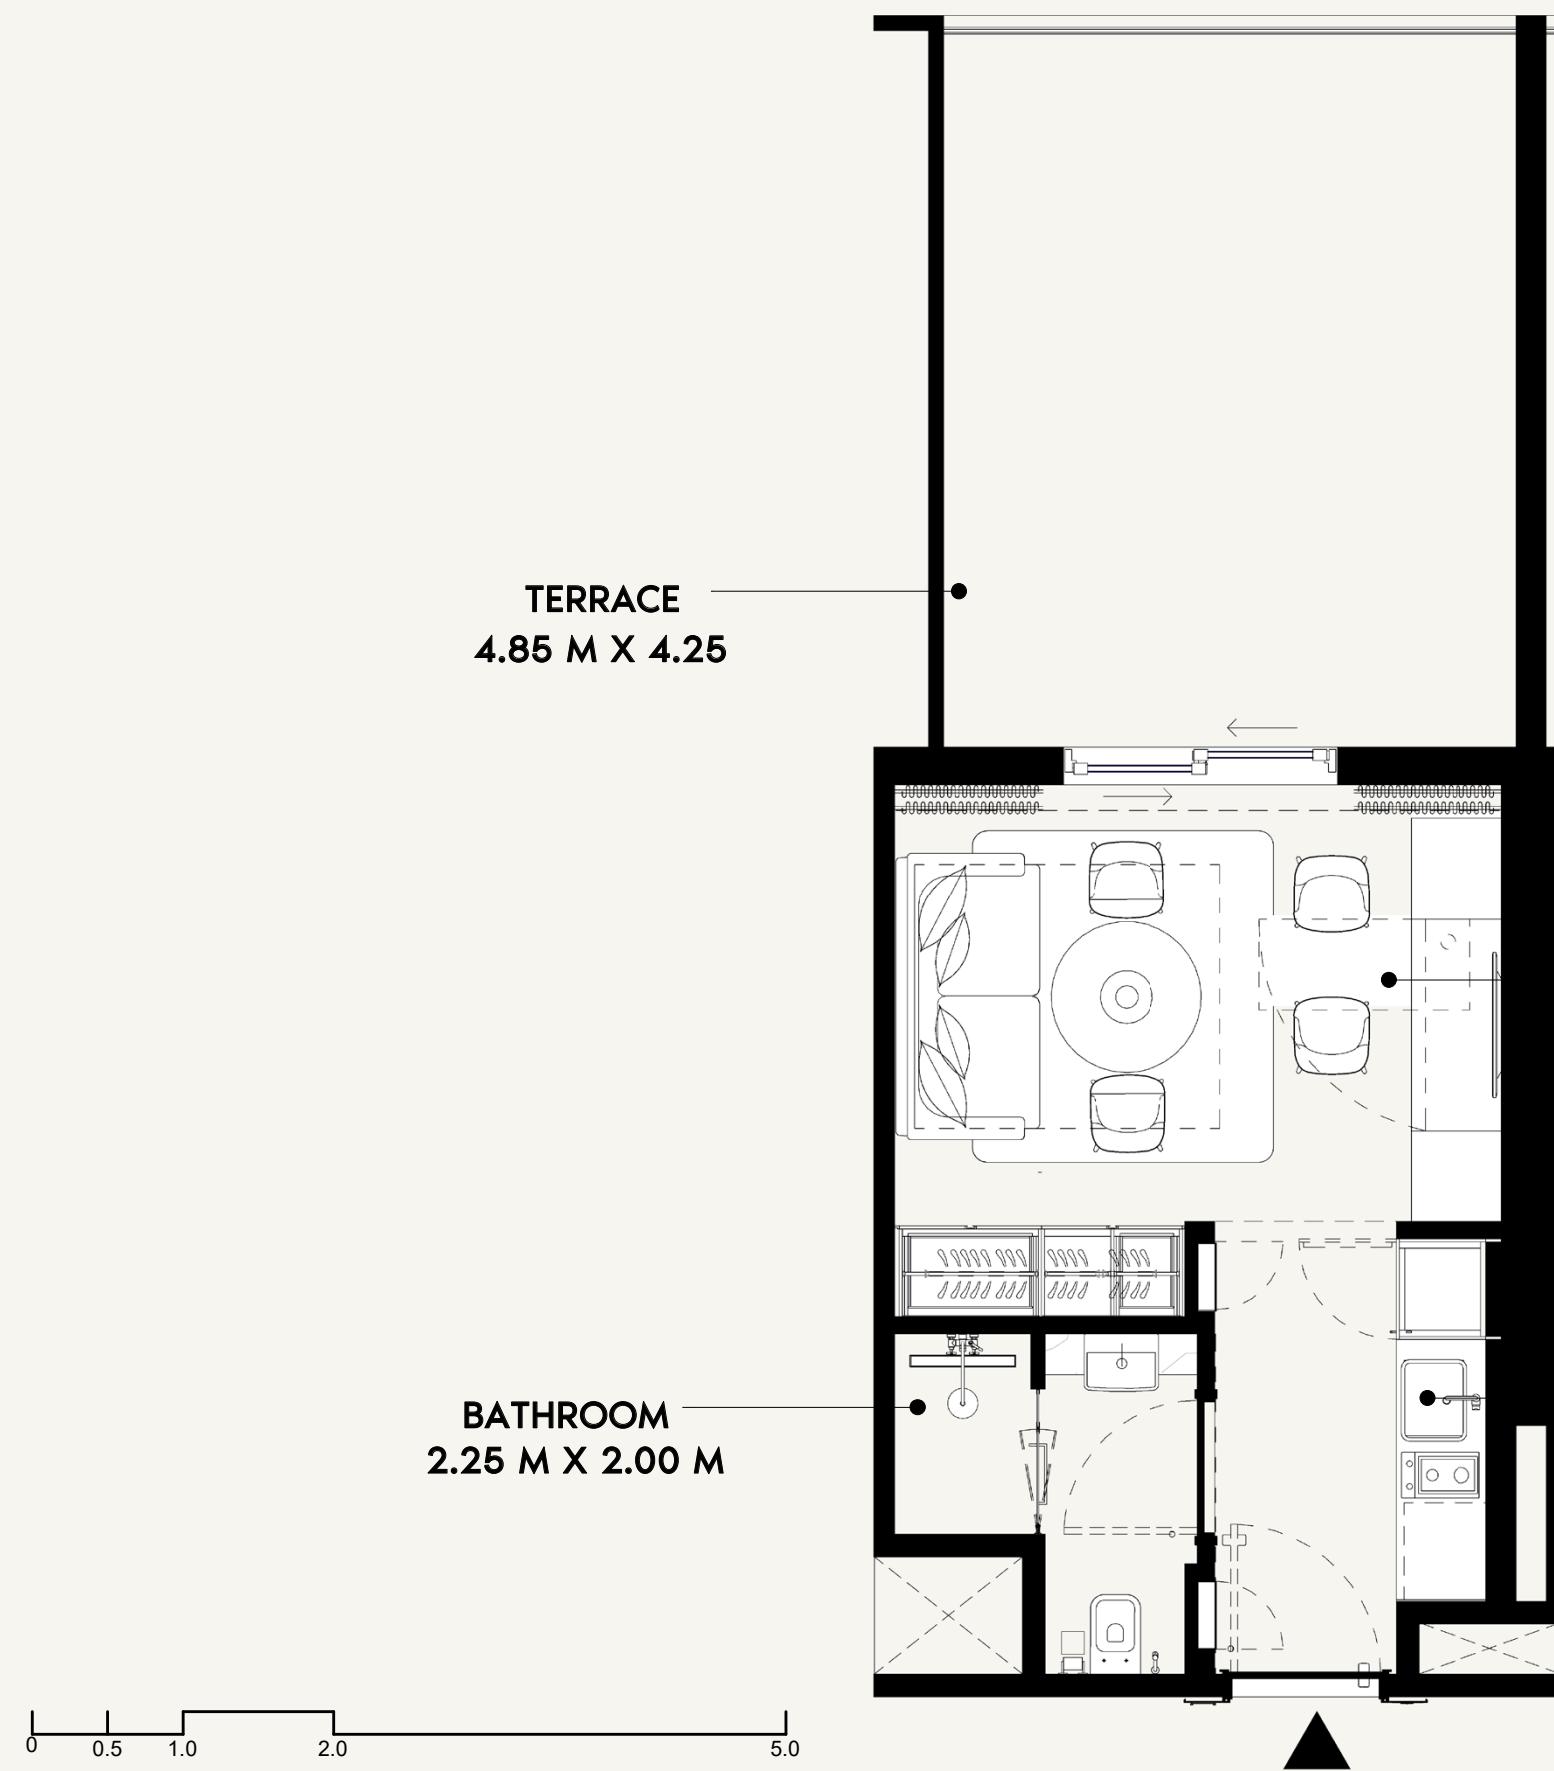

	FLOOR NO: 1ST FLOOR	APARTMENT AREA: 268.67 SQ.FT. (24.96 SQ.M)	DISCLAIMER: <small>THE COLORED MARKETING FLOOR PLANS PROVIDED BY THE DEVELOPER ARE FOR ILLUSTRATIVE PURPOSES ONLY. ACTUAL DIMENSIONS, LAYOUT, AND FINISHES MAY VARY FROM THOSE DEPICTED IN THE PLANS. SURFACES, FIXTURES, AND FURNISHINGS SHOWN ON THE PLANS ARE FOR DECORATIVE PURPOSES ONLY AND ARE NOT INCLUDED IN THE PURCHASE OR LEASE OF THE PROPERTY. THE DEVELOPER RESERVES THE RIGHT TO MAKE MODIFICATIONS, REVISIONS, AND CHANGES TO THE FLOOR PLANS, SPECIFICATIONS, AND FEATURES WITHOUT PRIOR NOTICE.</small>	PROJECT NAME / BUILDING: DJAZ.07
	UNIT TYPE: STUDIO (TYPE-4G)	BALCONY AREA: 227.66 SQ.FT. (21.15 SQ.M)	TOTAL APARTMENT AREA: 496.33 SQ.FT. (46.11 SQ.M)	UNIT NO: 119

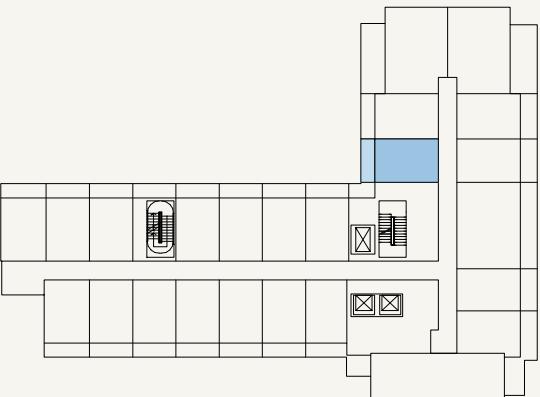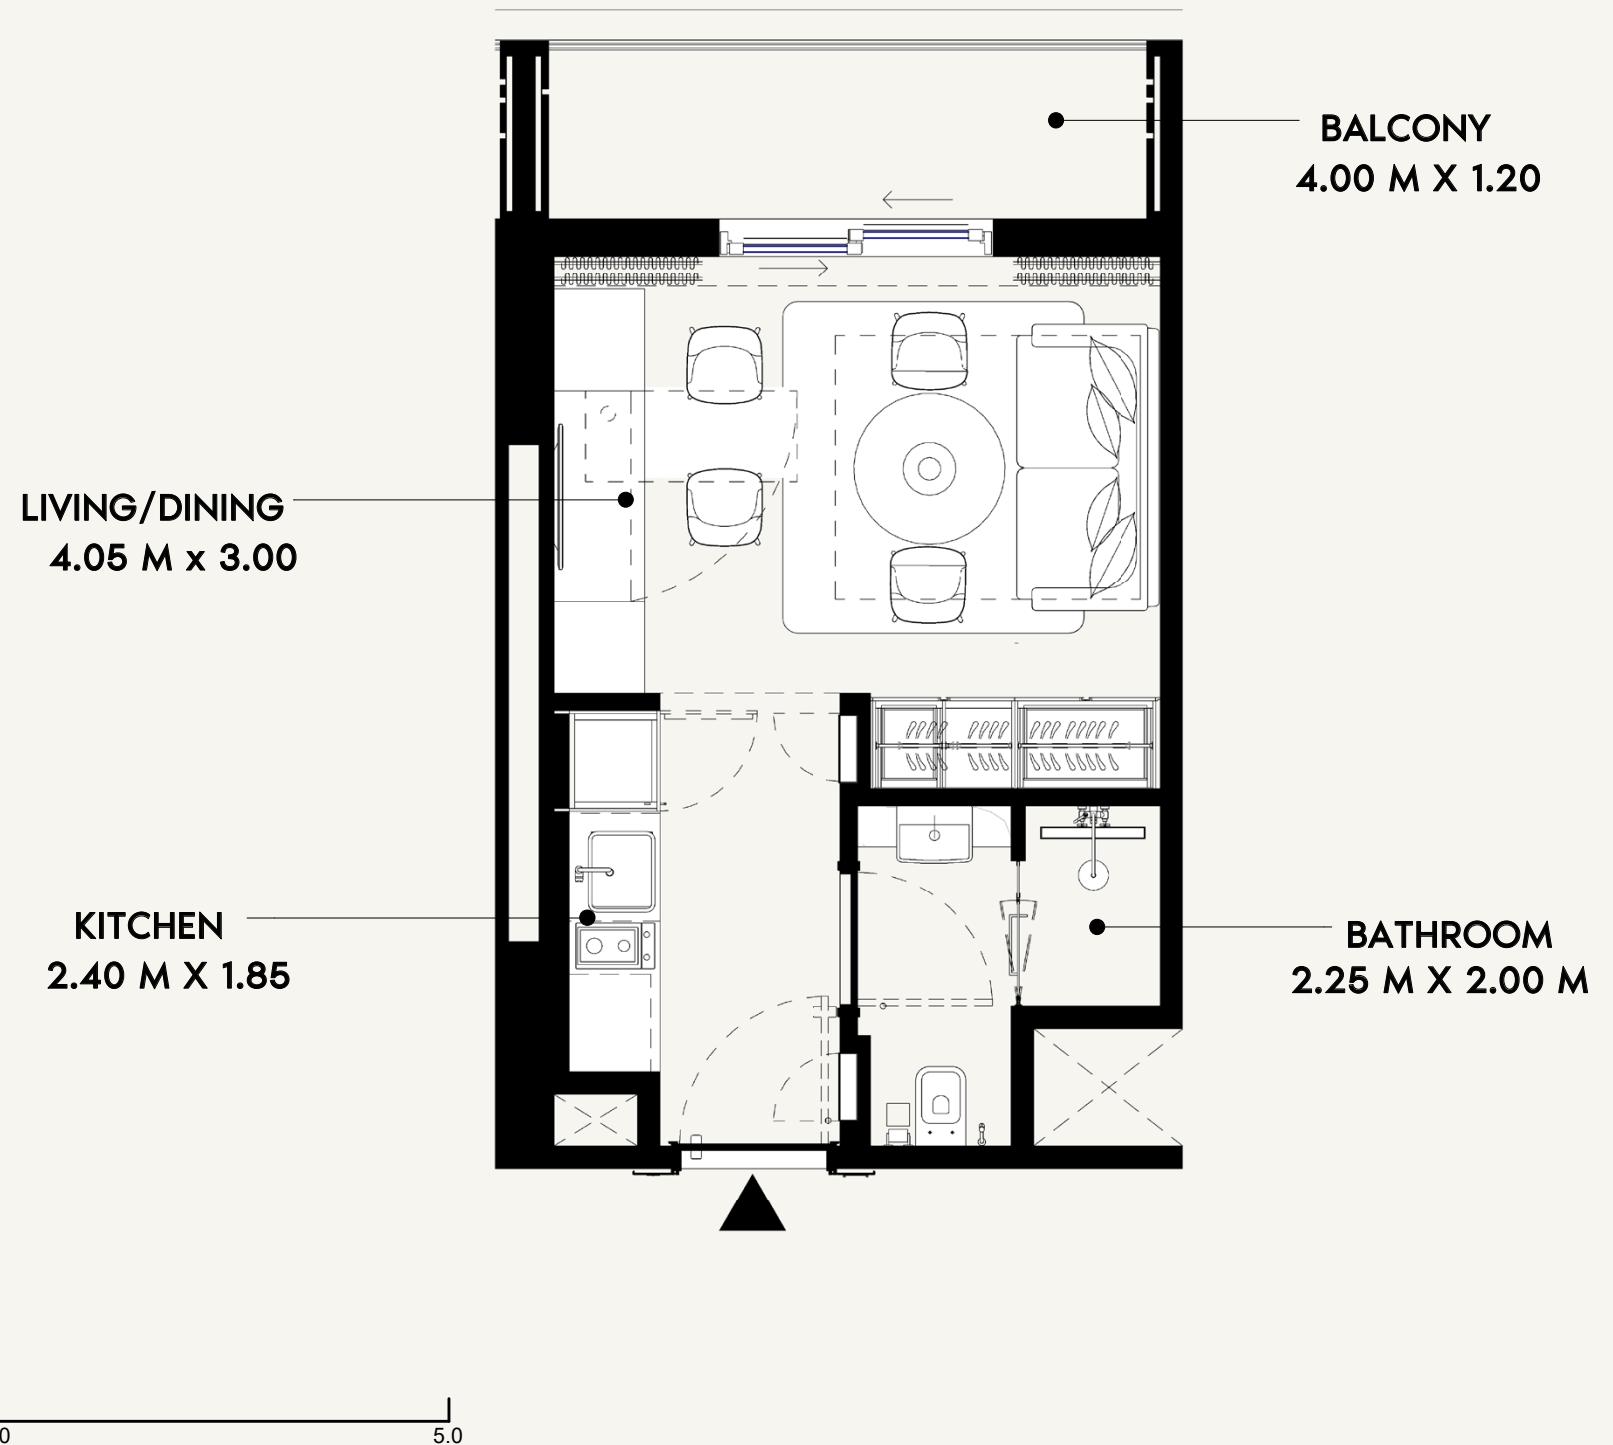

AZIZI

FLOOR NO:
2nd to 9th FLOOR

UNIT TYPE:
STUDIO (TYPE-1A)

APARTMENT AREA:
261.13 SQ.FT. (24.26 SQ.M)


BALCONY AREA:
65.98 SQ.FT. (6.13 SQ.M)

DISCLAIMER:
THE COLORED MARKETING FLOOR PLANS PROVIDED BY THE DEVELOPER ARE FOR ILLUSTRATIVE PURPOSES ONLY. ACTUAL DIMENSIONS, LAYOUT, AND FINISHES MAY VARY FROM THOSE DEPICTED IN THE PLANS. SURFACES, FIXTURES, AND FURNISHINGS SHOWN ON THE PLANS ARE FOR DECORATIVE PURPOSES ONLY AND ARE NOT INCLUDED IN THE PURCHASE OR LEASE OF THE PROPERTY. THE DEVELOPER RESERVES THE RIGHT TO MAKE MODIFICATIONS, REVISIONS, AND CHANGES TO THE FLOOR PLANS, SPECIFICATIONS, AND FEATURES WITHOUT PRIOR NOTICE.

TOTAL APARTMENT AREA:
327.12 SQ.FT. (30.39 SQ.M)

PROJECT NAME / BUILDING:
DJAZ.07

UNIT NO:
201 to 901

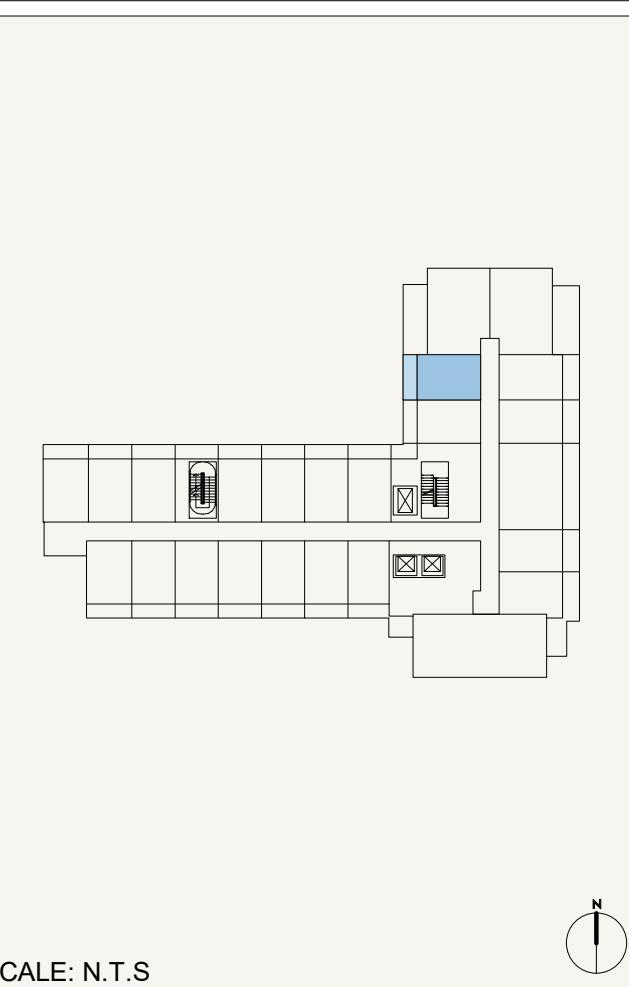

AZIZI

FLOOR NO:
2nd to 9th FLOOR

UNIT TYPE:
STUDIO (TYPE-2A)

APARTMENT AREA:
268.78 SQ.FT. (24.97 SQ.M)



BALCONY AREA:
65.88 SQ.FT. (6.12 SQ.M)

DISCLAIMER:
THE COLORED MARKETING FLOOR PLANS PROVIDED BY THE DEVELOPER ARE FOR ILLUSTRATIVE PURPOSES ONLY. ACTUAL DIMENSIONS, LAYOUT, AND FINISHES MAY VARY FROM THOSE DEPICTED IN THE FLOOR PLANS. FIXTURES AND EQUIPMENT SHOWN IN THE FLOOR PLANS ARE FOR DECORATIVE PURPOSES ONLY AND ARE NOT INCLUDED IN THE PURCHASE OR LEASE OF THE PROPERTY. THE DEVELOPER RESERVES THE RIGHT TO MAKE MODIFICATIONS, REVISIONS, AND CHANGES TO THE FLOOR PLANS, SPECIFICATIONS, AND FEATURES WITHOUT PRIOR NOTICE.

TOTAL APARTMENT AREA:
334.65 SQ.FT. (31.09 SQ.M)

PROJECT NAME / BUILDING:
DJAZ.07

UNIT NO:
202 to 902

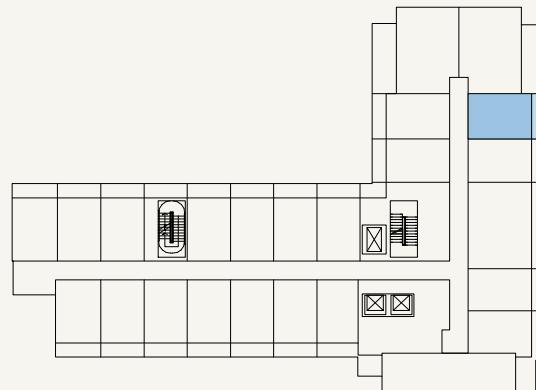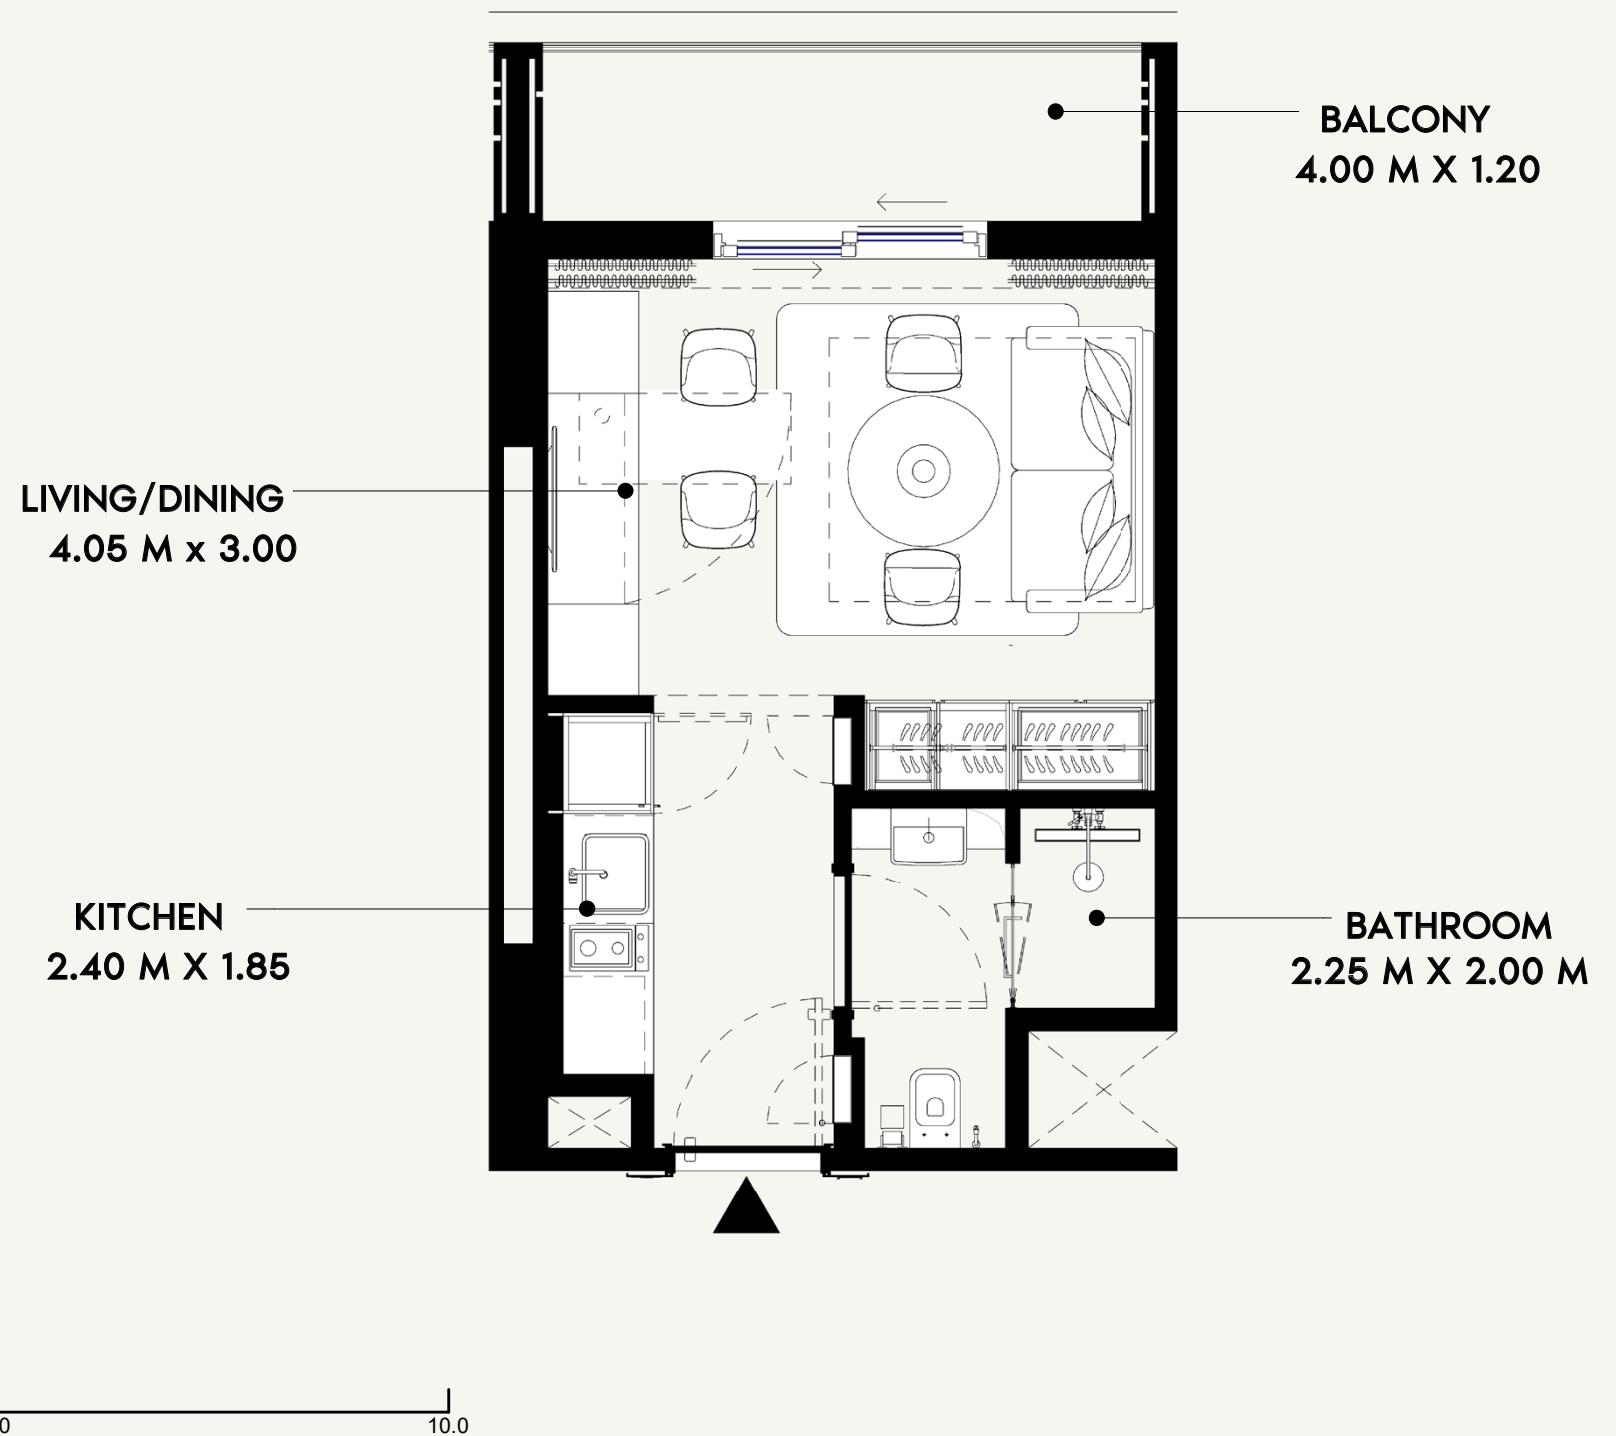

Scale: N.T.S

AZIZI

FLOOR NO:
2nd to 9th FLOOR

UNIT TYPE:
STUDIO (TYPE-3A)

APARTMENT AREA:
268.67 SQ.FT. (24.96 SQ.M)



BALCONY AREA:
57.48 SQ.FT. (5.34 SQ.M)

DISCLAIMER:
THE COLORED MARKETING FLOOR PLANS PROVIDED BY THE DEVELOPER ARE FOR ILLUSTRATIVE PURPOSES ONLY. ACTUAL DIMENSIONS, LAYOUT, AND FINISHES MAY VARY FROM THOSE DEPICTED IN THE FLOOR PLANS. FIXTURES AND EQUIPMENT SHOWN IN THE FLOOR PLANS ARE FOR DECORATIVE PURPOSES ONLY AND ARE NOT INCLUDED IN THE PURCHASE OR LEASE OF THE PROPERTY. THE DEVELOPER RESERVES THE RIGHT TO MAKE MODIFICATIONS, REVISIONS, AND CHANGES TO THE FLOOR PLANS, SPECIFICATIONS, AND FEATURES WITHOUT PRIOR NOTICE.

TOTAL APARTMENT AREA:
326.15 SQ.FT. (30.30 SQ.M)

PROJECT NAME / BUILDING:
DJAZ.07

UNIT NO:
205 to 905

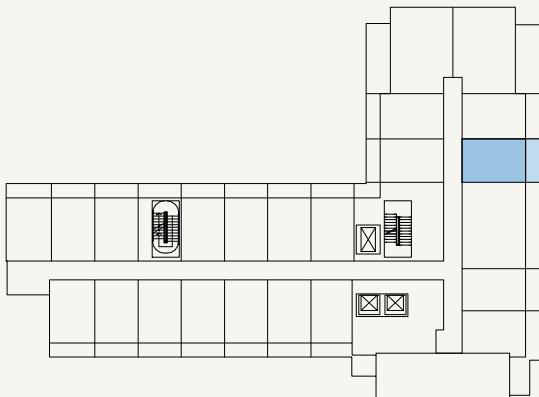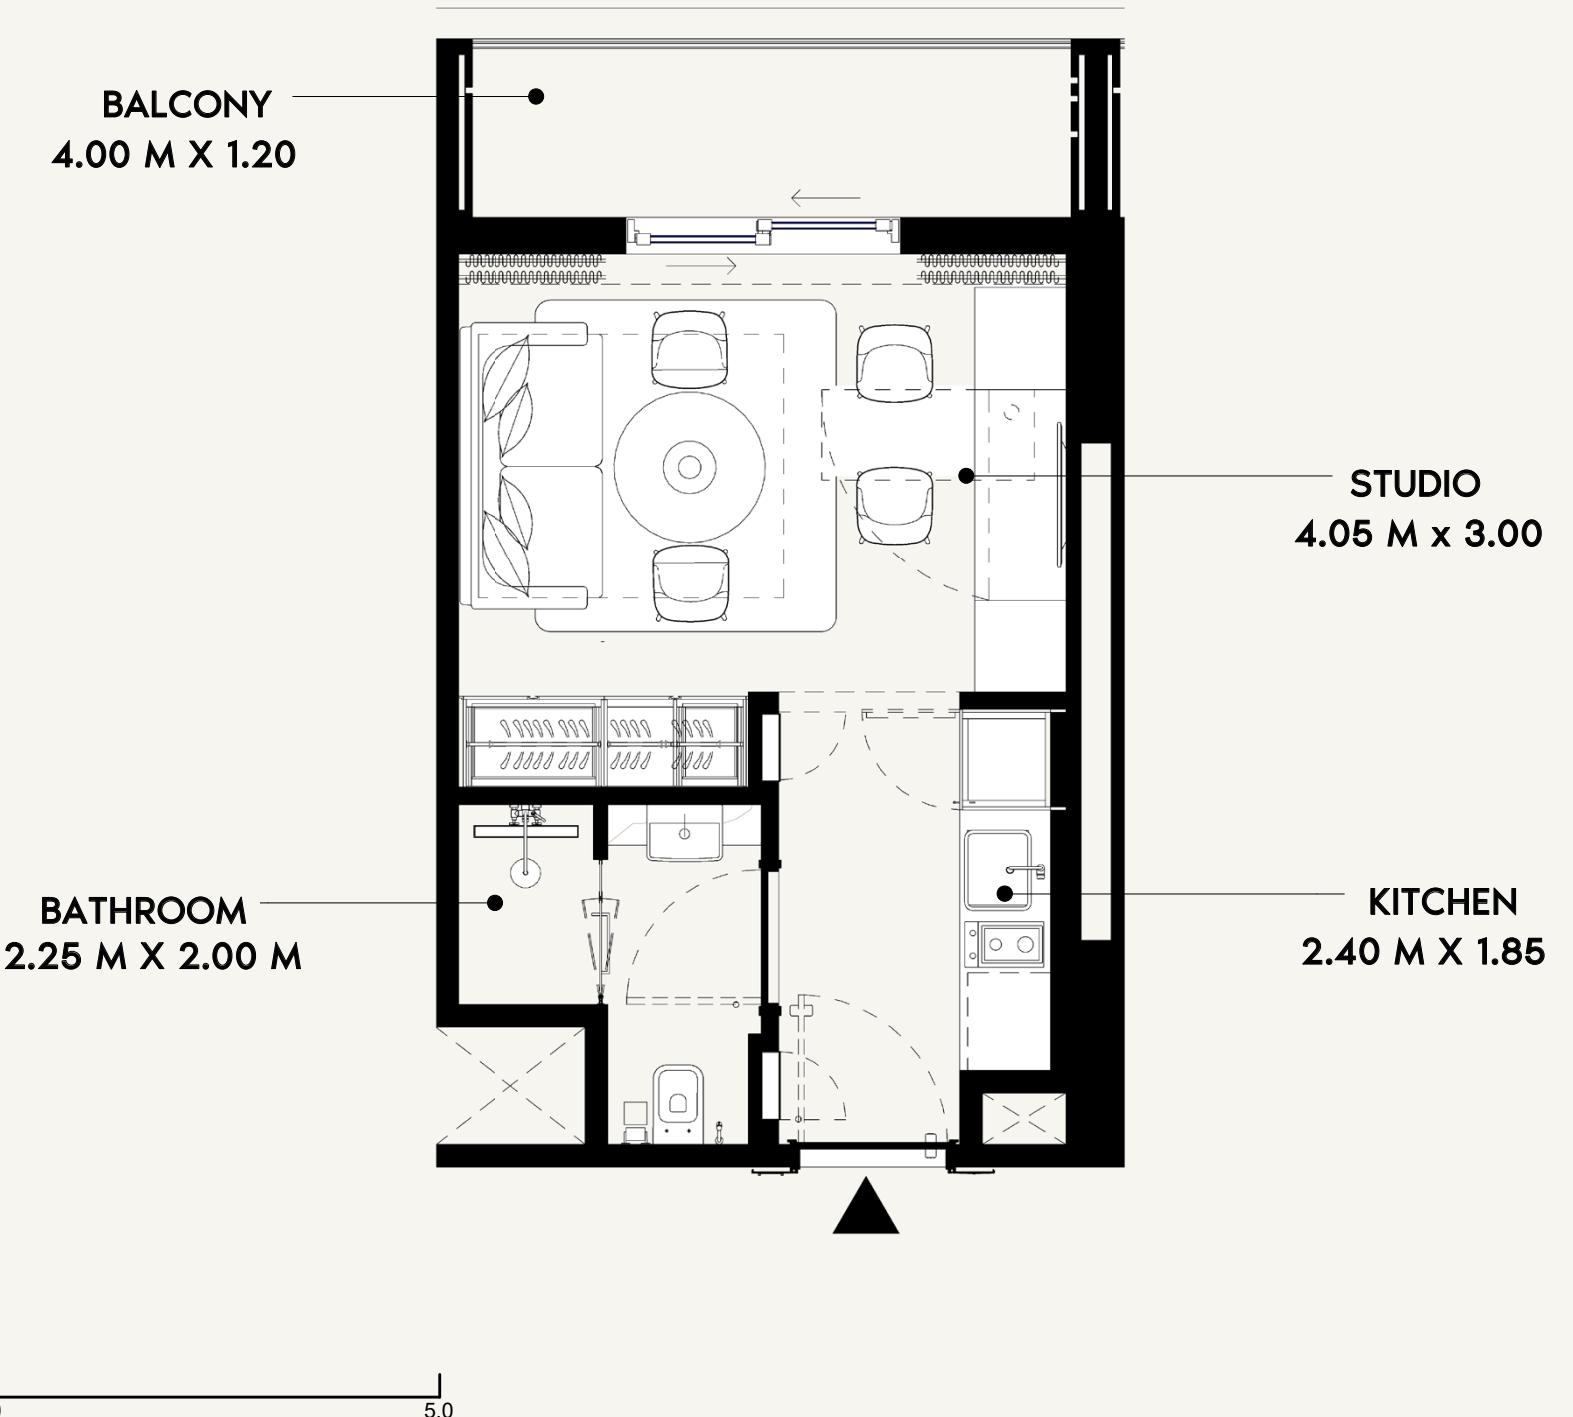

AZIZI

FLOOR NO:
2nd to 9th FLOOR

UNIT TYPE:
STUDIO (TYPE-4A)

APARTMENT AREA:
268.67 SQ.FT. (24.96 SQ.M)



BALCONY AREA:
57.05 SQ.FT. (5.3 SQ.M)

DISCLAIMER:
THE COLORED MARKETING FLOOR PLANS PROVIDED BY THE DEVELOPER ARE FOR ILLUSTRATIVE PURPOSES ONLY. ACTUAL DIMENSIONS, LAYOUT, AND FINISHES MAY VARY FROM THOSE DEPICTED IN THE FLOOR PLANS. FIXTURES AND EQUIPMENT SHOWN IN THE FLOOR PLANS ARE FOR DECORATIVE PURPOSES ONLY AND ARE NOT INCLUDED IN THE PURCHASE OR LEASE OF THE PROPERTY. THE DEVELOPER RESERVES THE RIGHT TO MAKE MODIFICATIONS, REVISIONS, AND CHANGES TO THE FLOOR PLANS, SPECIFICATIONS, AND FEATURES WITHOUT PRIOR NOTICE.

TOTAL APARTMENT AREA:
325.72 SQ.FT. (30.26 SQ.M)

PROJECT NAME / BUILDING:
DJAZ.07

UNIT NO:
206 to 906

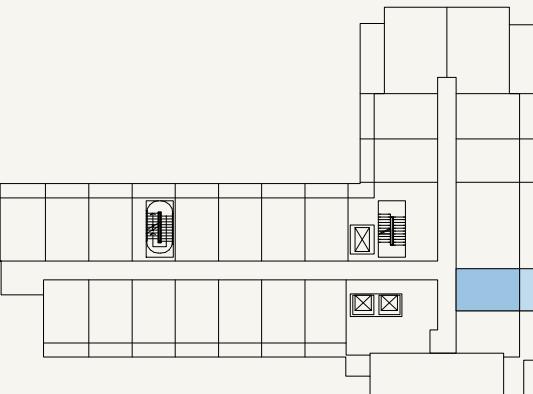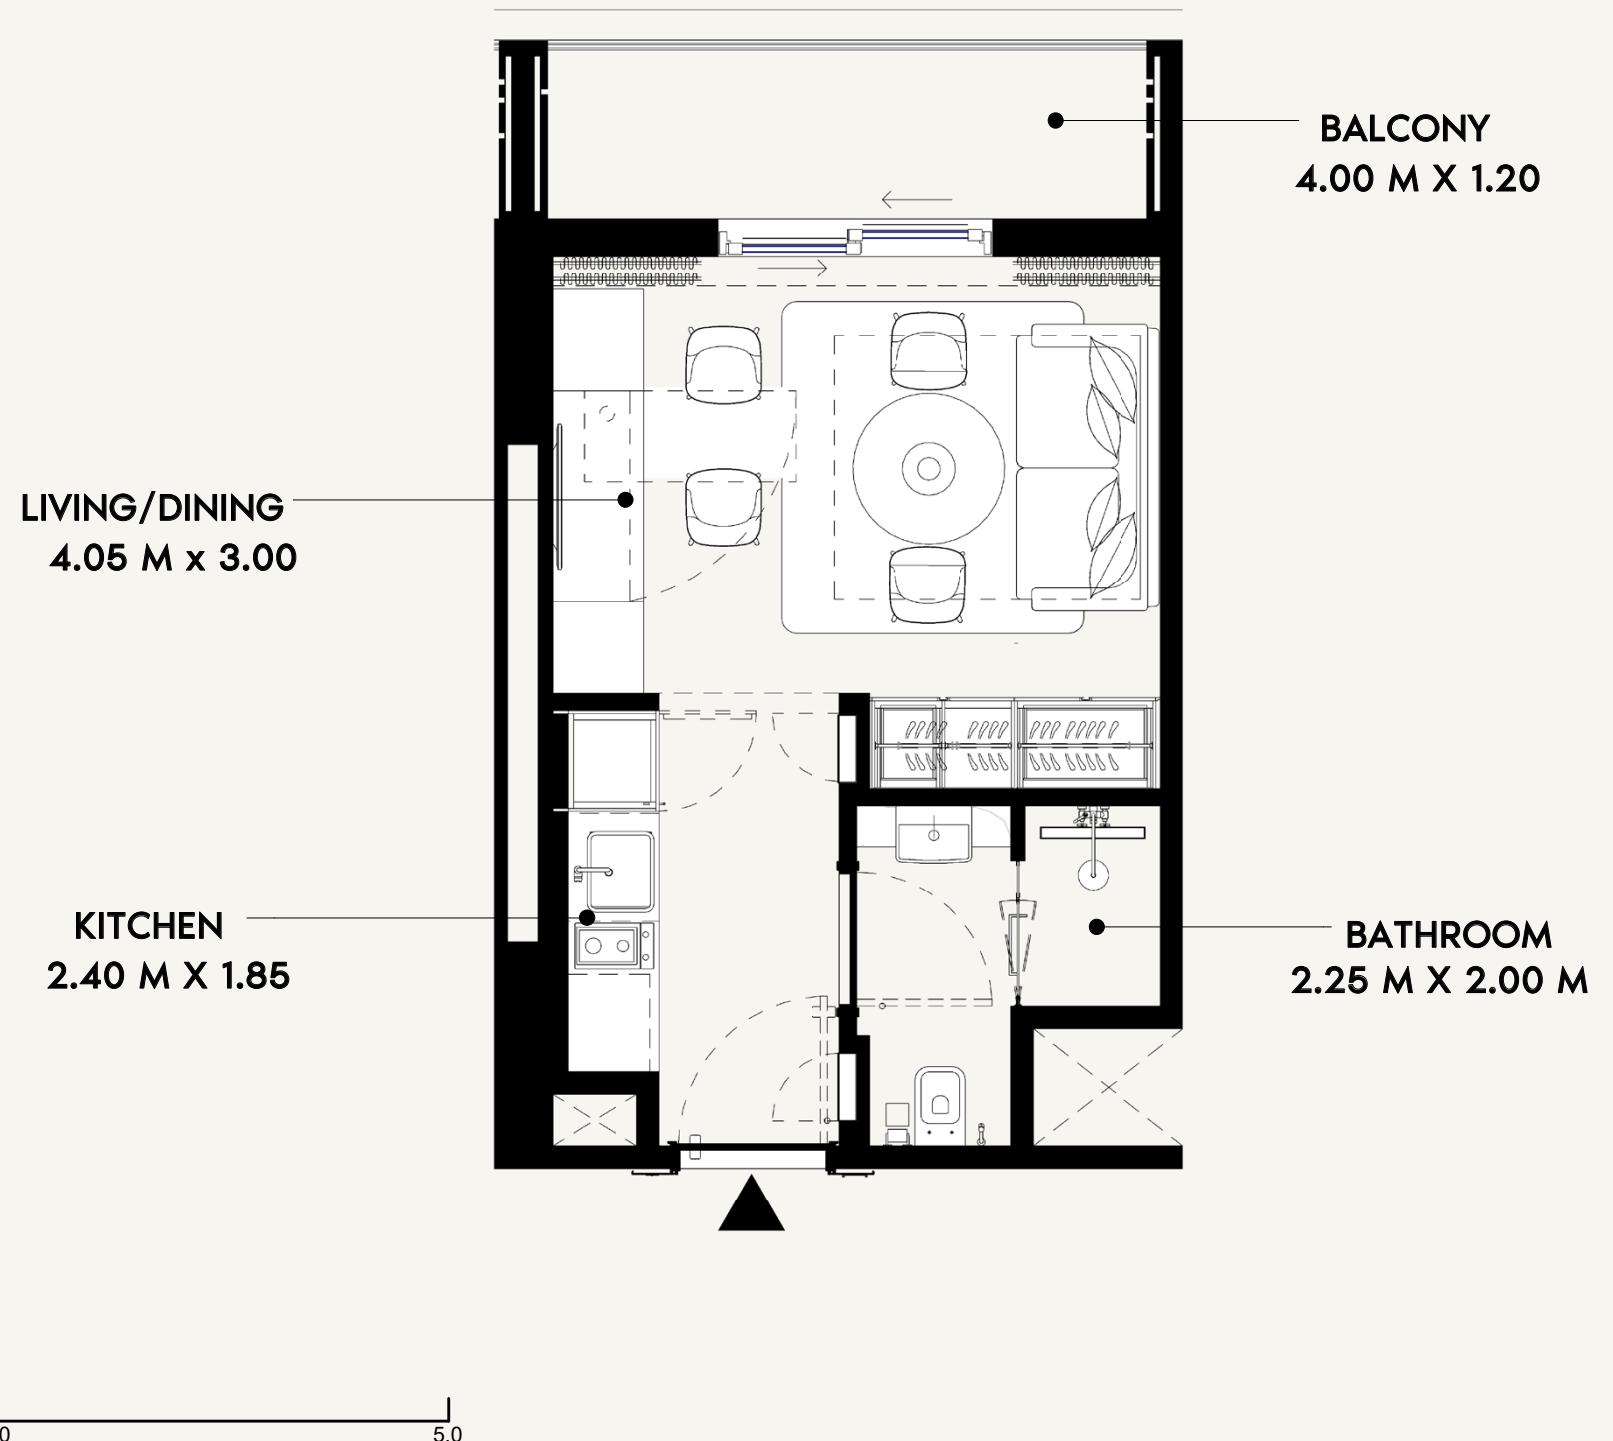

SCALE: N.T.S

AZIZI

FLOOR NO:
2nd to 9th FLOOR

UNIT TYPE:
STUDIO (TYPE-5A)

APARTMENT AREA:
268.88 SQ.FT. (24.98 SQ.M)


BALCONY AREA:
57.48 SQ.FT. (5.34 SQ.M)

DISCLAIMER:
THE COLORED MARKETING FLOOR PLANS PROVIDED BY THE DEVELOPER ARE FOR ILLUSTRATIVE PURPOSES ONLY. ACTUAL DIMENSIONS, LAYOUT, AND FINISHES MAY VARY FROM THOSE DEPICTED IN THE PLANS. DRAWINGS, FIXTURES, AND EQUIPMENT SHOWN IN THE PLANS ARE FOR DECORATIVE PURPOSES ONLY AND ARE NOT INCLUDED IN THE PURCHASE OR LEASE OF THE PROPERTY. THE DEVELOPER RESERVES THE RIGHT TO MAKE MODIFICATIONS, REVISIONS, AND CHANGES TO THE FLOOR PLANS, SPECIFICATIONS, AND FEATURES WITHOUT PRIOR NOTICE.

TOTAL APARTMENT AREA:
326.36 SQ.FT. (30.32 SQ.M)

PROJECT NAME / BUILDING:
DJAZ.07

UNIT NO:
208 to 908

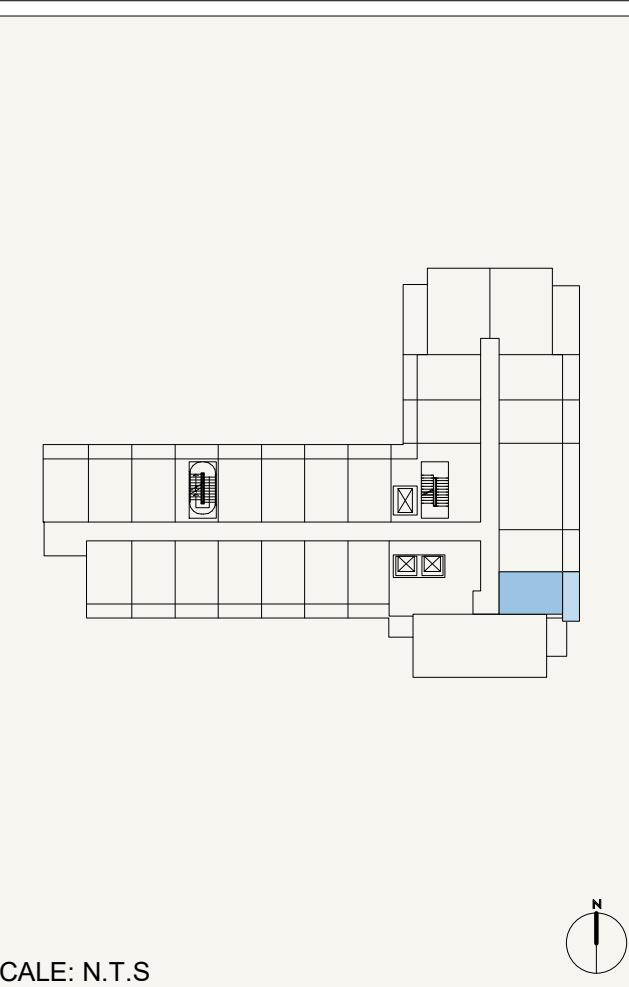

AZIZI

FLOOR NO:
2nd to 9th FLOOR

UNIT TYPE:
STUDIO (TYPE-6A)

APARTMENT AREA:
268.56 SQ.FT. (24.95 SQ.M)


BALCONY AREA:
57.05 SQ.FT. (5.3 SQ.M)

DISCLAIMER:
THE COLORED MARKETING FLOOR PLANS PROVIDED BY THE DEVELOPER ARE FOR ILLUSTRATIVE PURPOSES ONLY. ACTUAL DIMENSIONS, LAYOUT, AND FINISHES MAY VARY FROM THOSE DEPICTED IN THE PLANS. FURNITURE, FIXTURES, AND EQUIPMENT SHOWN IN THE PLANS ARE FOR DECORATIVE PURPOSES ONLY AND ARE NOT INCLUDED IN THE PURCHASE OR LEASE OF THE PROPERTY. THE DEVELOPER RESERVES THE RIGHT TO MAKE MODIFICATIONS, REVISIONS, AND CHANGES TO THE FLOOR PLANS, SPECIFICATIONS, AND FEATURES WITHOUT PRIOR NOTICE.

TOTAL APARTMENT AREA:
325.61 SQ.FT. (30.25 SQ.M)

PROJECT NAME / BUILDING:
DJAZ.07

UNIT NO:
209 to 909

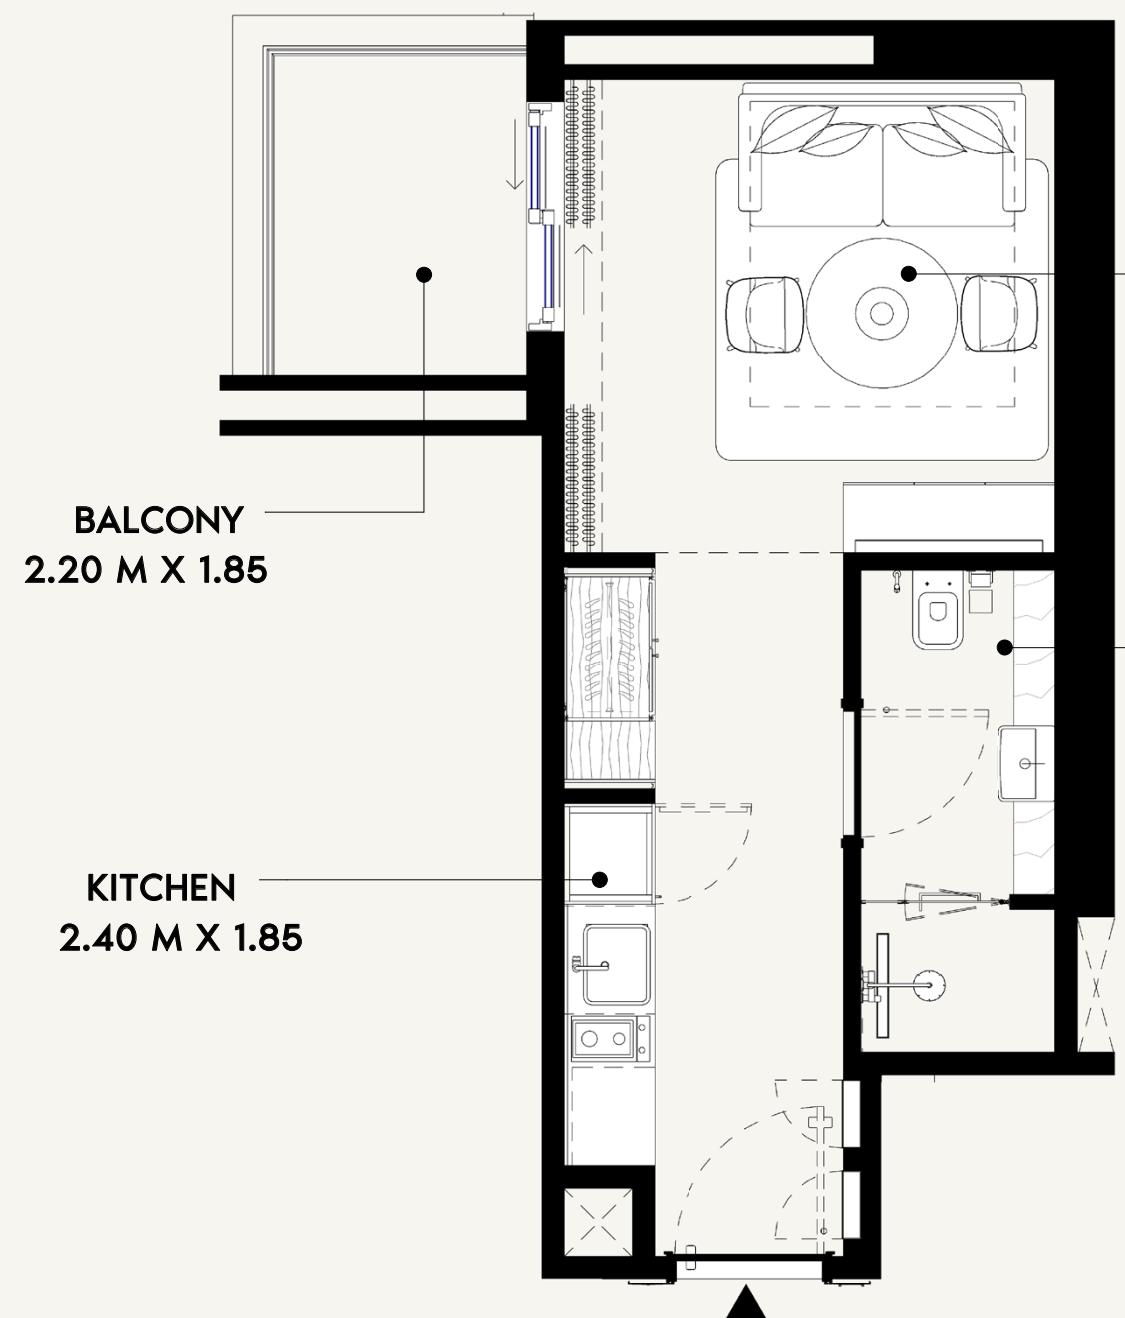

STUDIO
3.25 M x 3.15

BATHROOM
3.25 M X 1.30 M


KITCHEN
2.40 M X 1.85

2.20 M X 1.85

0 0.5 1.0 2.0 5.0



SCALE: N.T.S

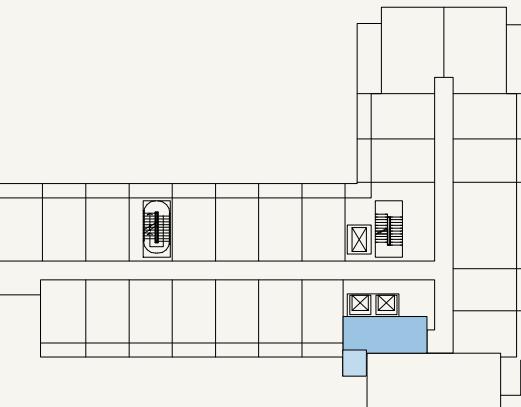

SCALE: N.T.S

AZIZI

FLOOR NO:
2nd to 9th FLOOR

APARTMENT AREA:
281.37 SQ.FT. (26.14 SQ.M)

DISCLAIMER:
THE COLORED MARKETING FLOOR PLANS PROVIDED BY THE DEVELOPER ARE FOR ILLUSTRATIVE PURPOSES ONLY. ACTUAL DIMENSIONS, LAYOUT, AND FINISHES MAY VARY FROM THOSE DEPICTED IN THE FLOOR PLANS. FIXTURES AND EQUIPMENT SHOWN IN THE FLOOR PLANS ARE FOR DECORATIVE PURPOSES ONLY AND ARE NOT INCLUDED IN THE PURCHASE OR LEASE OF THE PROPERTY. THE DEVELOPER RESERVES THE RIGHT TO MAKE MODIFICATIONS, REVISIONS, AND CHANGES TO THE FLOOR PLANS, SPECIFICATIONS, AND FEATURES WITHOUT PRIOR NOTICE.



PROJECT NAME / BUILDING:
DJAZ.07

UNIT TYPE:
STUDIO (TYPE-7A)

BALCONY AREA:
45.53 SQ.FT. (4.23 SQ.M)

TOTAL APARTMENT AREA:
326.90 SQ.FT. (30.37 SQ.M)

UNIT NO:
211 to 911

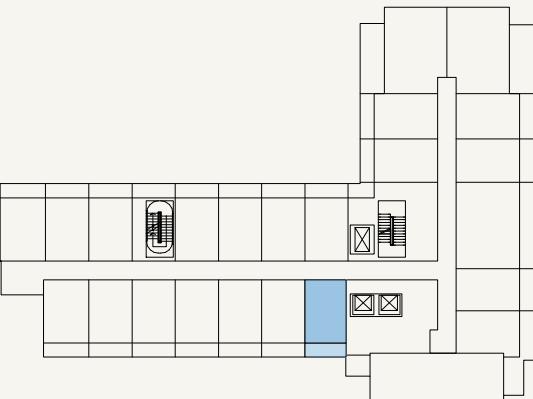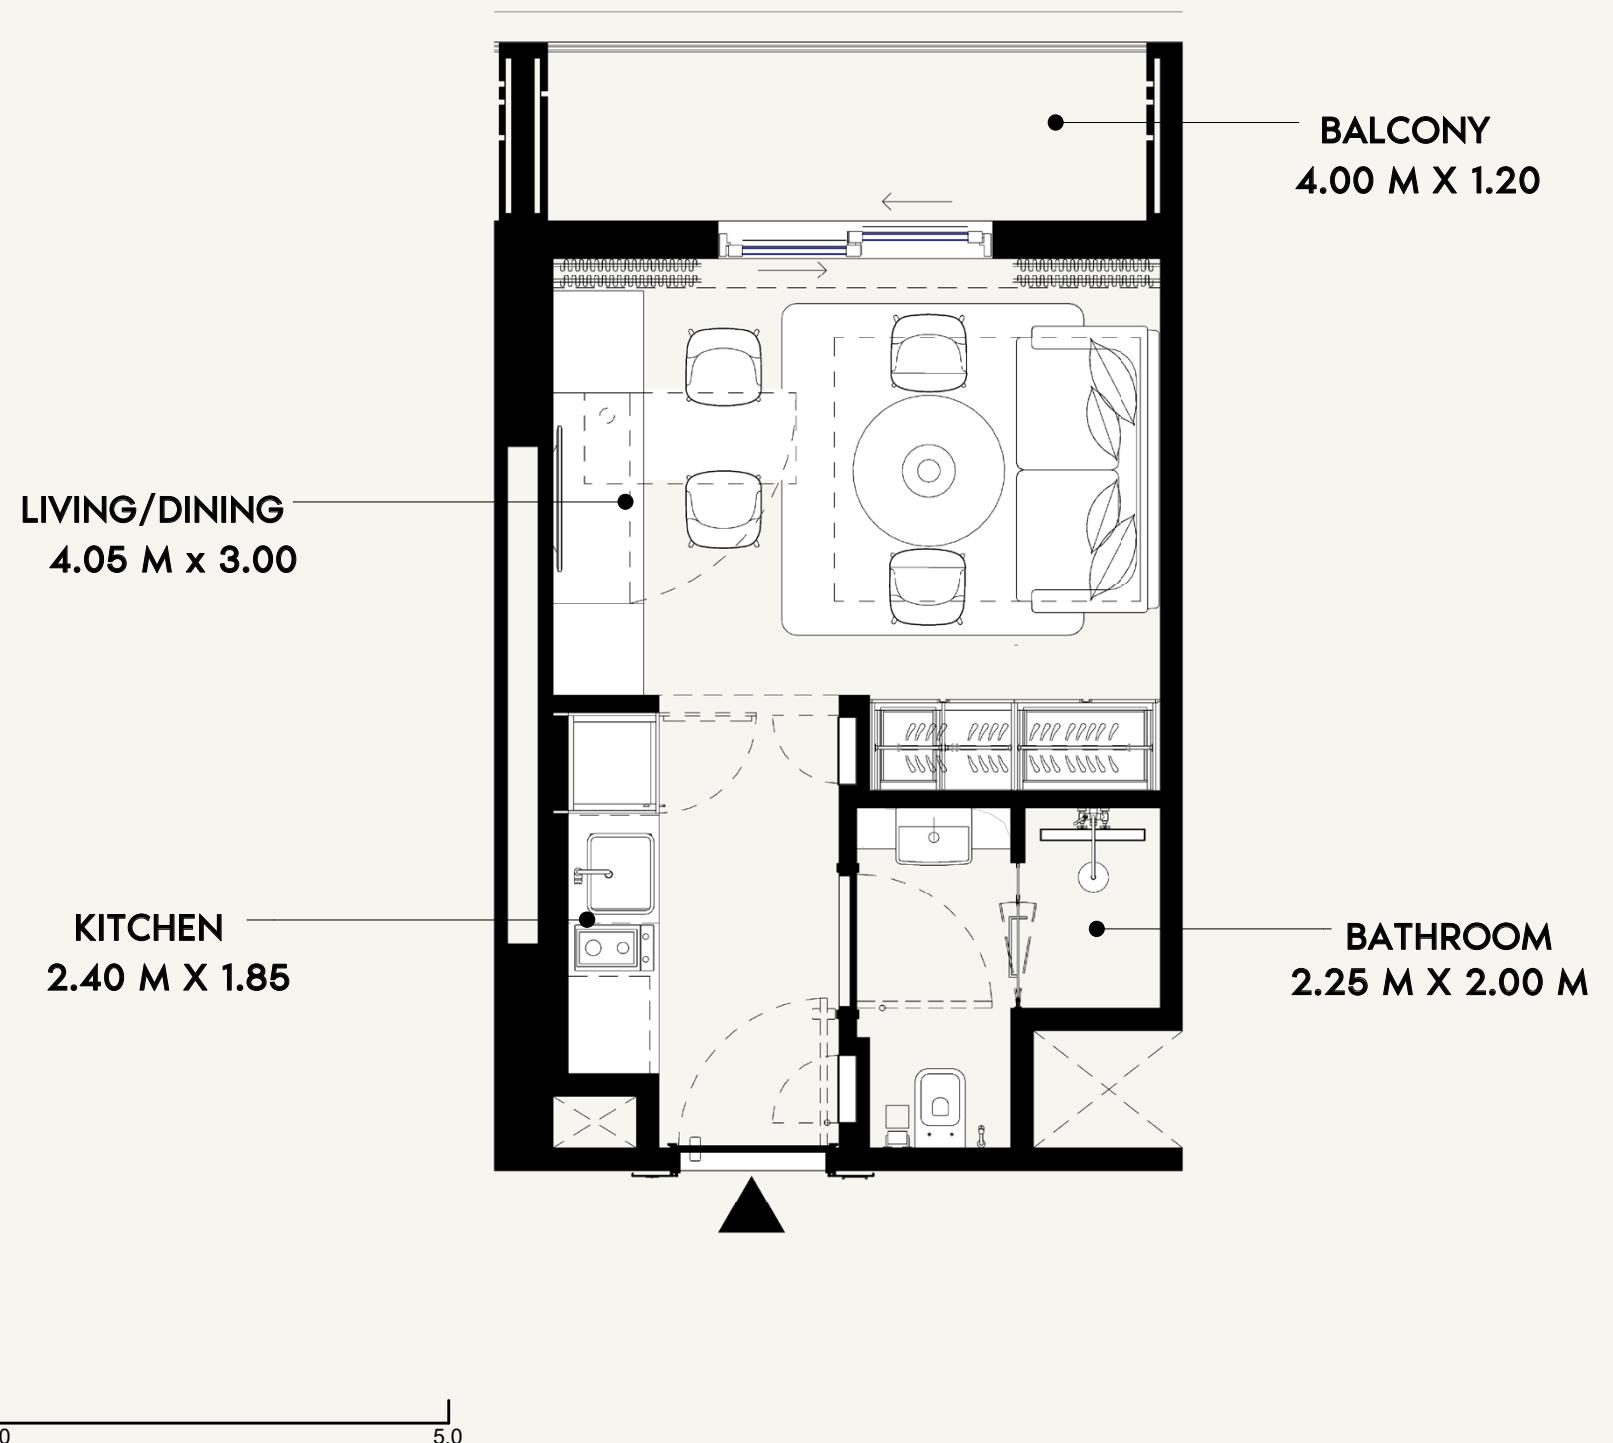

Scale: N.T.S

AZIZI

FLOOR NO:
2nd to 9th FLOOR

UNIT TYPE:
STUDIO (TYPE-8A)

APARTMENT AREA:
268.99 SQ.FT. (24.99 SQ.M)


BALCONY AREA:
58.45 SQ.FT. (5.43 SQ.M)

DISCLAIMER:
THE COLORED MARKETING FLOOR PLANS PROVIDED BY THE DEVELOPER ARE FOR ILLUSTRATIVE PURPOSES ONLY. ACTUAL DIMENSIONS, LAYOUT, AND FINISHES MAY VARY FROM THOSE DEPICTED IN THE PLAN. DRAWINGS, FIXTURES, AND EQUIPMENT SHOWN IN THE PLANS ARE FOR DECORATIVE PURPOSES ONLY AND ARE NOT INCLUDED IN THE PURCHASE OR LEASE OF THE PROPERTY. THE DEVELOPER RESERVES THE RIGHT TO MAKE MODIFICATIONS, REVISIONS, AND CHANGES TO THE FLOOR PLANS, SPECIFICATIONS, AND FEATURES WITHOUT PRIOR NOTICE.


TOTAL APARTMENT AREA:
327.44 SQ.FT. (30.42 SQ.M)

PROJECT NAME / BUILDING:
DJAZ.07


UNIT NO:
212 to 912



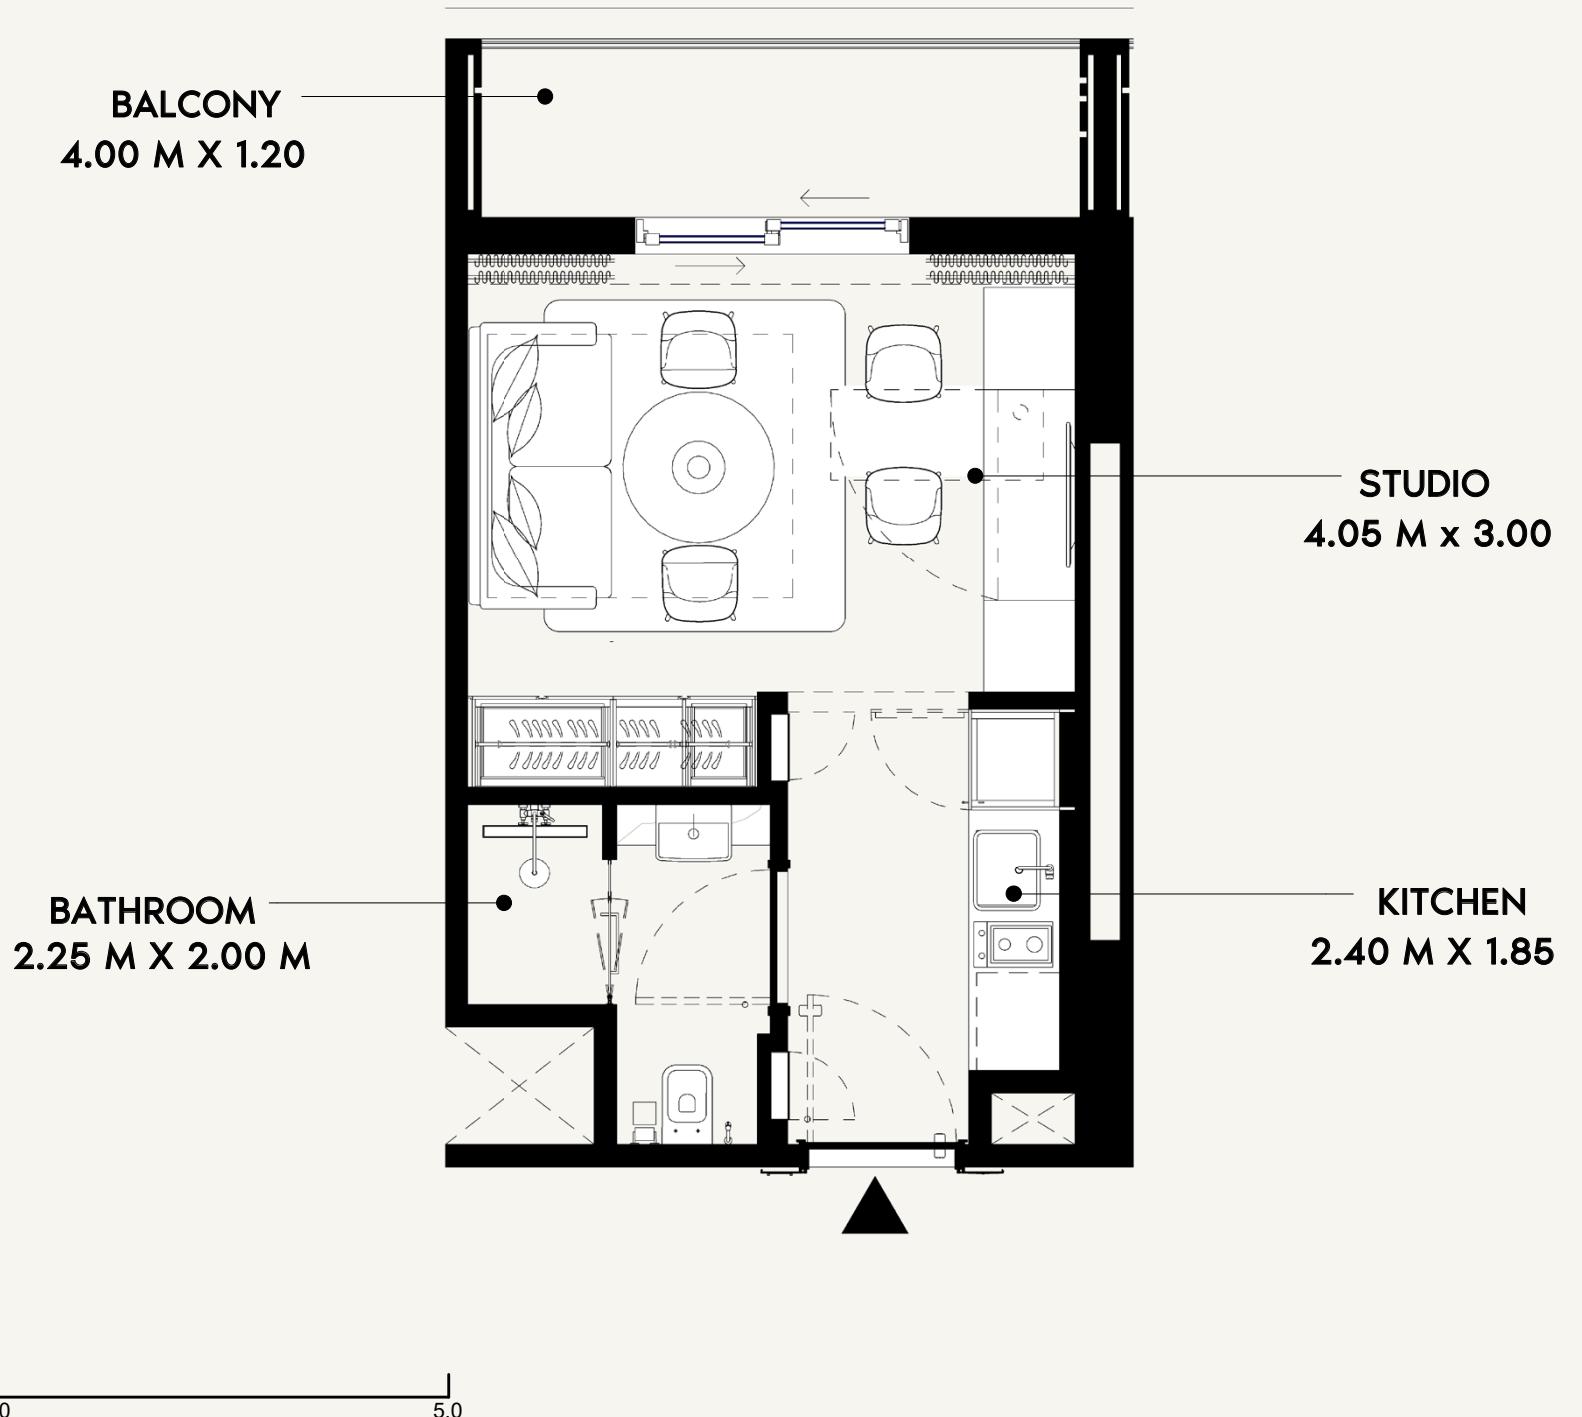


SCALE: N.T.S

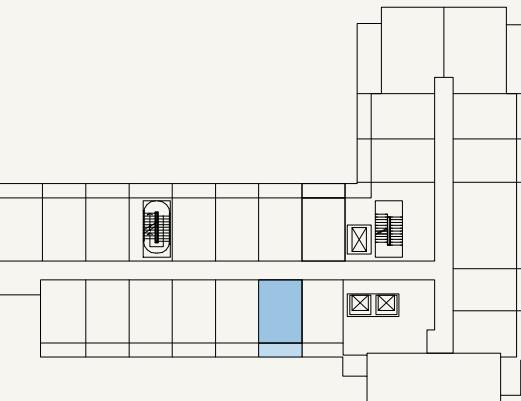

SCALE: N.T.S

  AZIZI	FLOOR NO: 2nd to 9th FLOOR	APARTMENT AREA: 268.67 SQ.FT. (24.96 SQ.M)	DISCLAIMER: <small>THE COLORED MARKETING FLOOR PLANS PROVIDED BY THE DEVELOPER ARE FOR ILLUSTRATIVE PURPOSES ONLY. ACTUAL DIMENSIONS, LAYOUT, AND FINISHES MAY VARY FROM THOSE DEPICTED IN THE MARKETING FLOOR PLANS. THE DEVELOPER IS NOT RESPONSIBLE FOR ANY INACCURACIES IN THE MARKETING FLOOR PLANS. THE FLOOR PLANS ARE FOR MARKETING PURPOSES ONLY AND ARE NOT INCLUDED IN THE PURCHASE OR LEASE OF THE PROPERTY. THE DEVELOPER RESERVES THE RIGHT TO MAKE MODIFICATIONS, REVISIONS, AND CHANGES TO THE FLOOR PLANS, SPECIFICATIONS, AND FEATURES WITHOUT PRIOR NOTICE.</small>	PROJECT NAME / BUILDING: DJAZ.07
	UNIT TYPE: STUDIO (TYPE-4B)	BALCONY AREA: 58.45 SQ.FT. (5.43 SQ.M)	TOTAL APARTMENT AREA: 327.12 SQ.FT. (30.39 SQ.M)	UNIT NO: 213 to 913

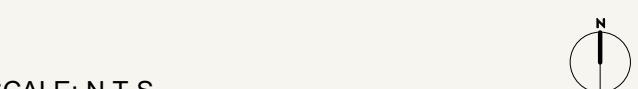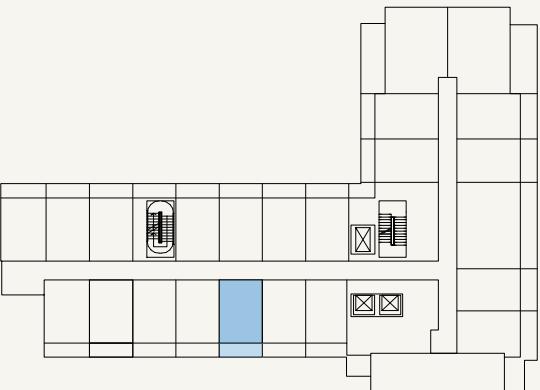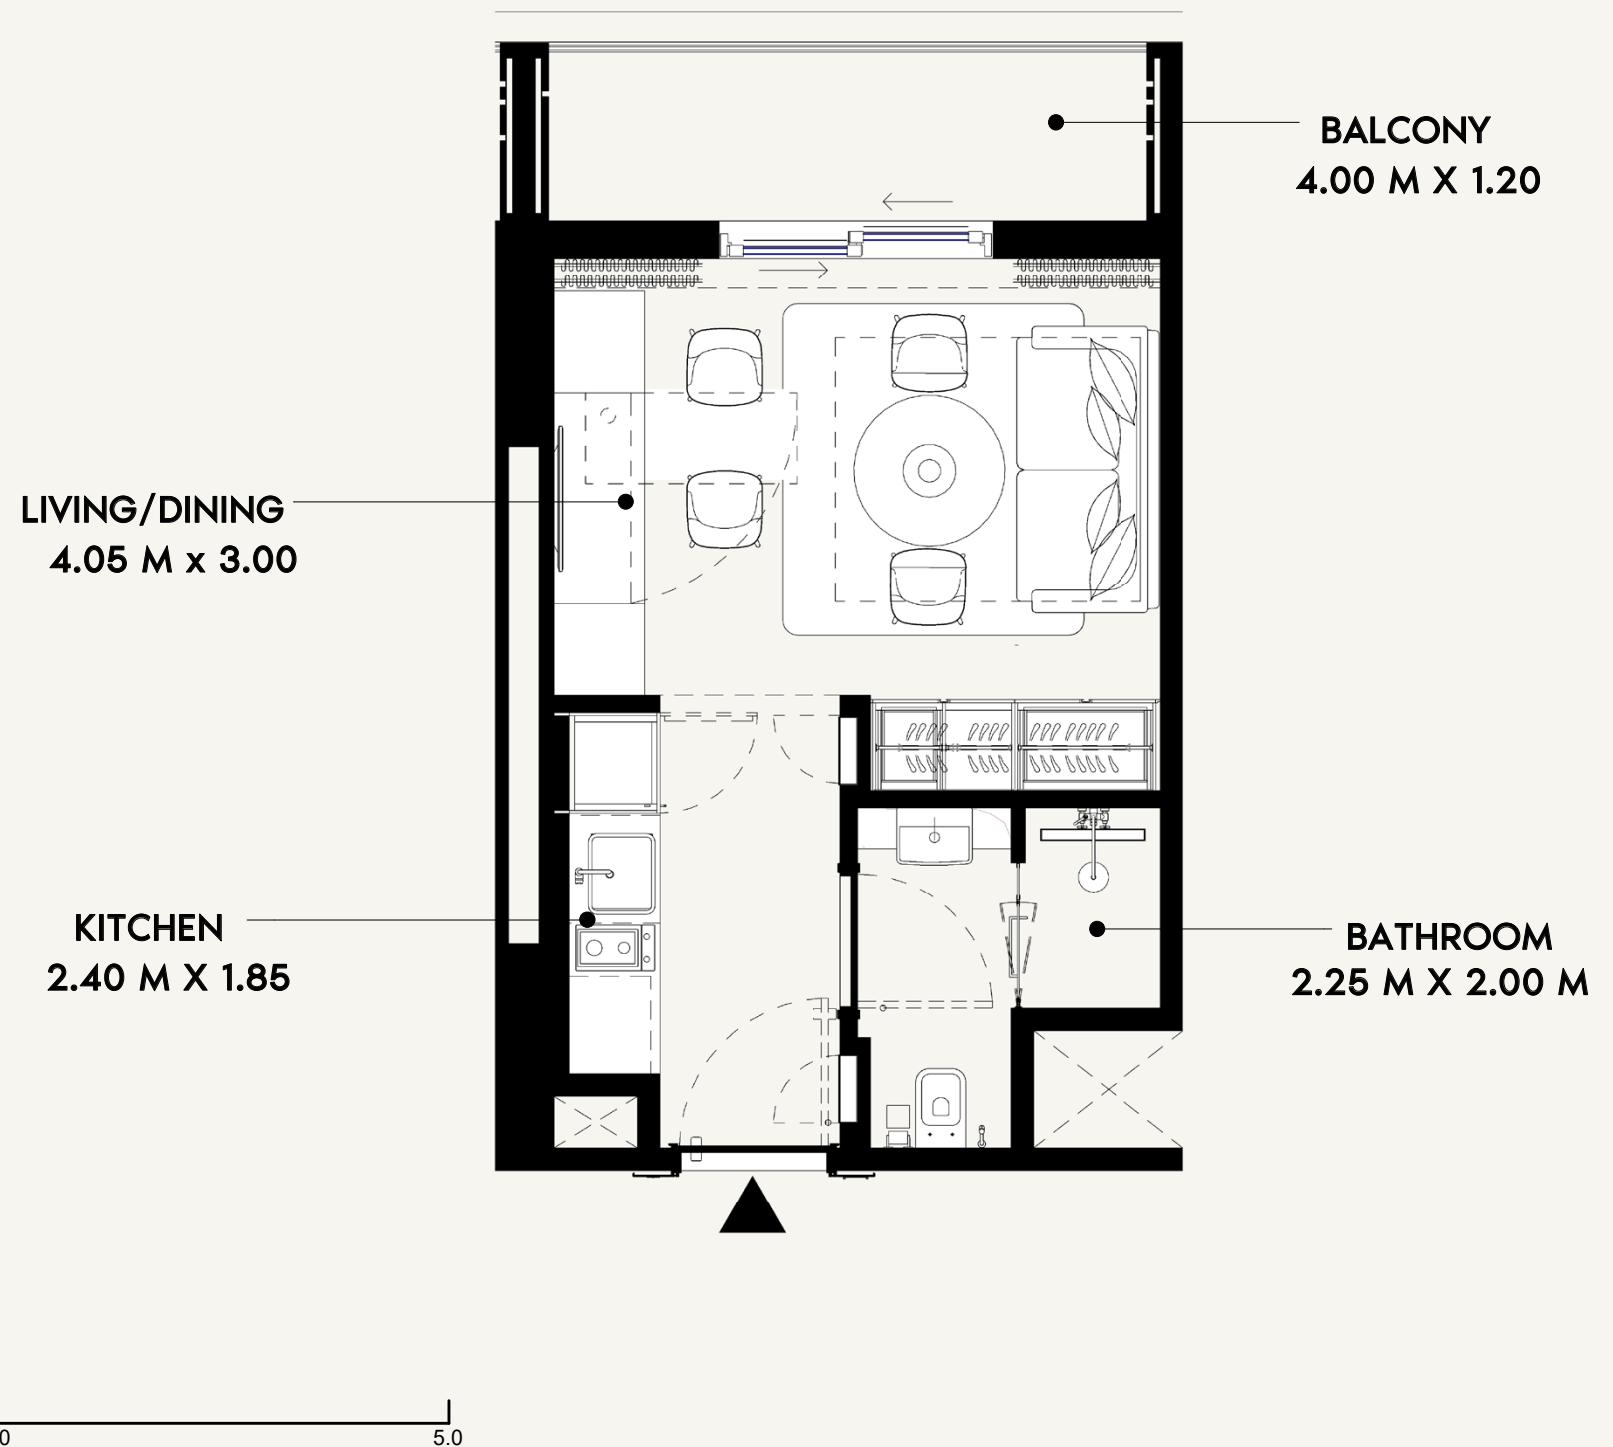

AZIZI

FLOOR NO:
2nd to 9th FLOOR

UNIT TYPE:
STUDIO (TYPE-3B)

APARTMENT AREA:
268.67 SQ.FT. (24.96 SQ.M)



BALCONY AREA:
58.45 SQ.FT. (5.43 SQ.M)

DISCLAIMER:
THE COLORED MARKETING FLOOR PLANS PROVIDED BY THE DEVELOPER ARE FOR ILLUSTRATIVE PURPOSES ONLY. ACTUAL DIMENSIONS, LAYOUT, AND FINISHES MAY VARY FROM THOSE DEPICTED IN THE PLANS. SURFACES, FIXTURES, AND FURNISHINGS SHOWN ON THE PLANS ARE FOR DECORATIVE PURPOSES ONLY AND ARE NOT INCLUDED IN THE PURCHASE OR SALE OF THE PROPERTY. THE DEVELOPER RESERVES THE RIGHT TO MAKE MODIFICATIONS, REVISIONS, AND CHANGES TO THE FLOOR PLANS, SPECIFICATIONS, AND FEATURES WITHOUT PRIOR NOTICE.

TOTAL APARTMENT AREA:
327.12 SQ.FT. (30.39 SQ.M)

PROJECT NAME / BUILDING:
DJAZ.07

UNIT NO:
214 to 914

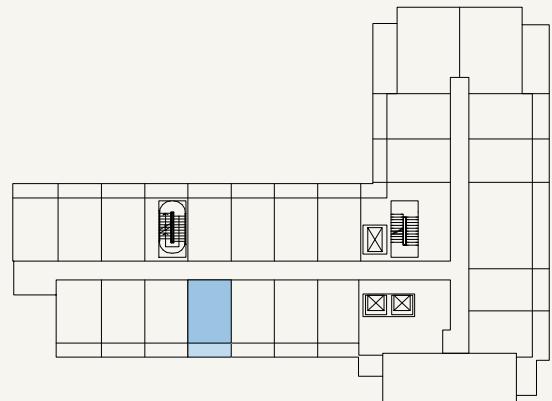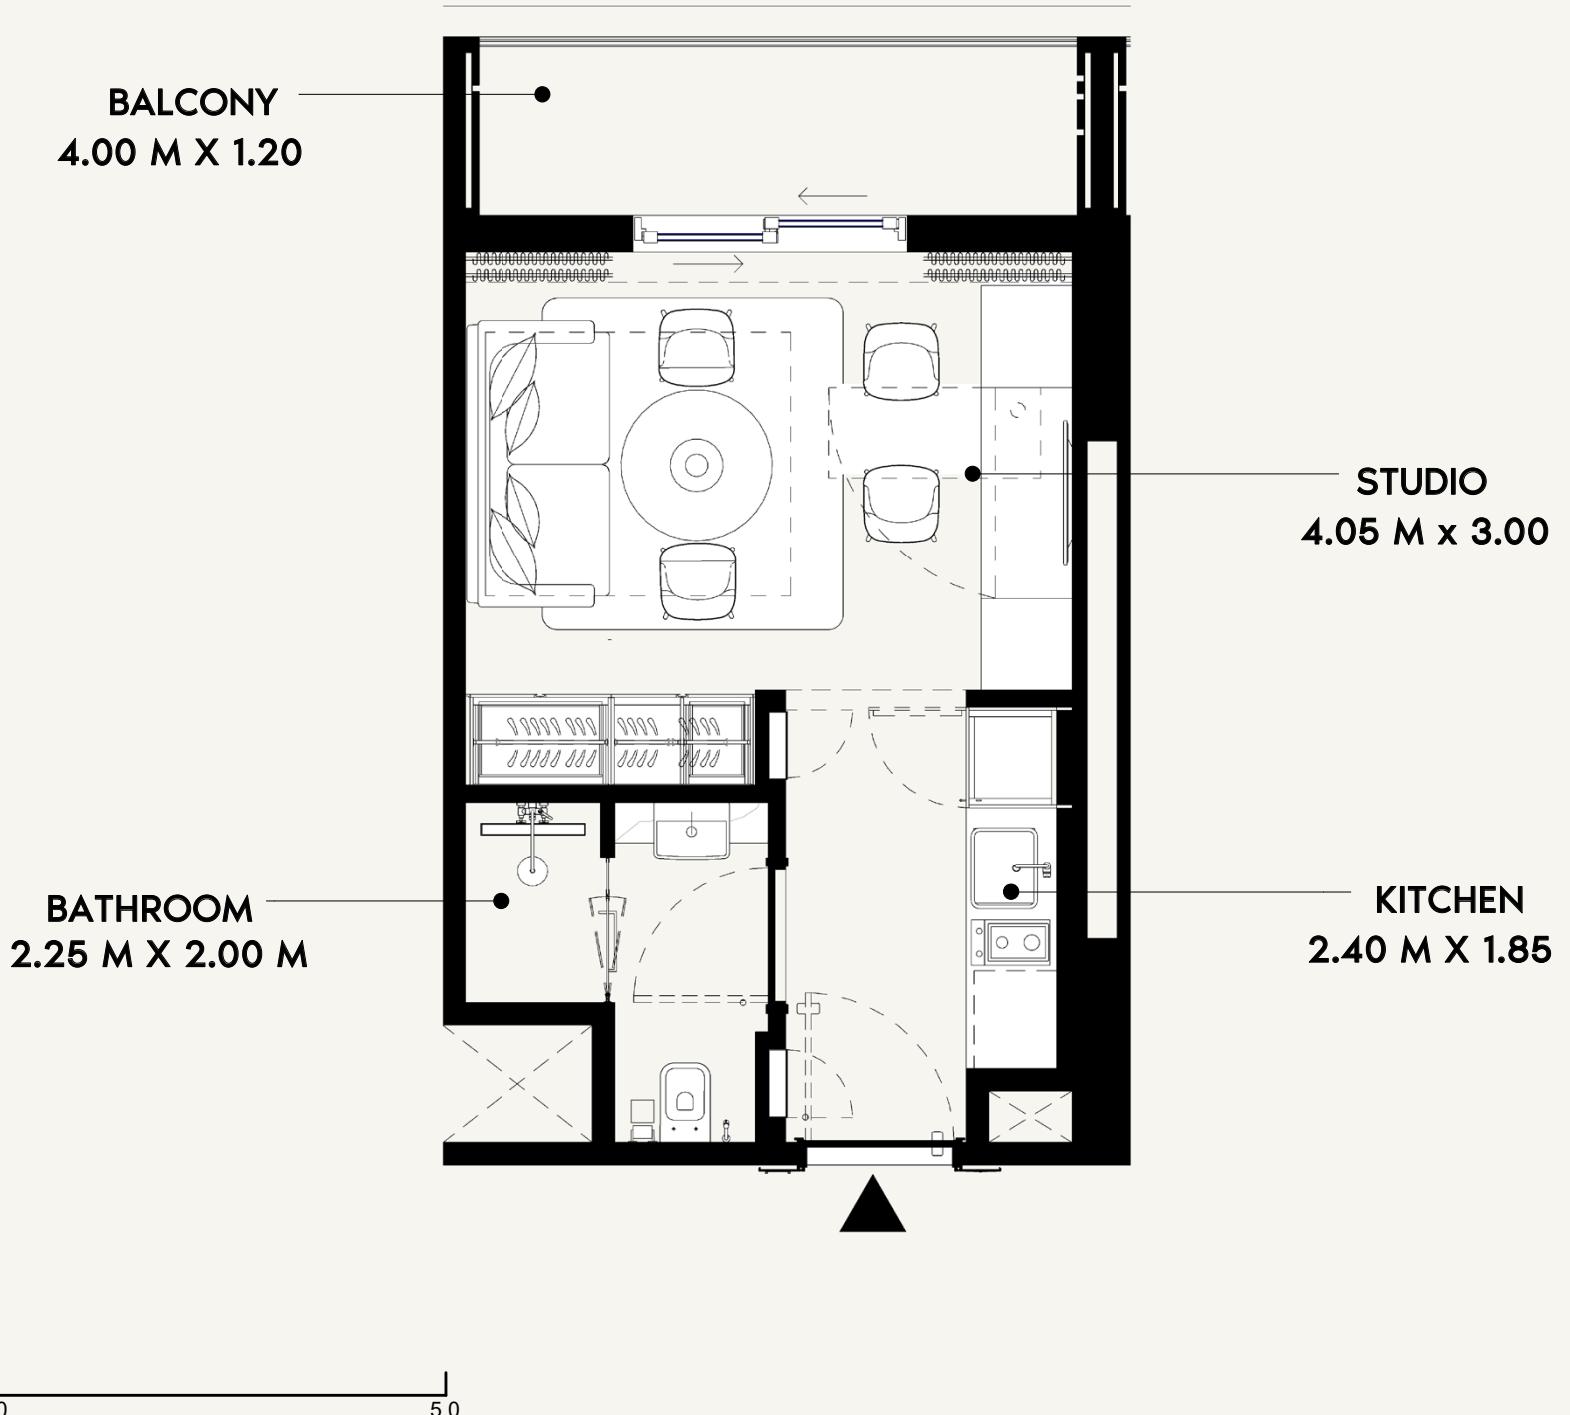

AZIZI

FLOOR NO:
2nd to 9th FLOOR

UNIT TYPE:
STUDIO (TYPE-09A)

APARTMENT AREA:
267.38 SQ.FT. (24.84 SQ.M)



BALCONY AREA:
58.45 SQ.FT. (5.43 SQ.M)

DISCLAIMER:
THE COLORED MARKETING FLOOR PLANS PROVIDED BY THE DEVELOPER ARE FOR ILLUSTRATIVE PURPOSES ONLY. ACTUAL DIMENSIONS, LAYOUT, AND FINISHES MAY VARY FROM THOSE DEPICTED IN THE PLANS. SURFACES, FIXTURES, AND FURNISHINGS SHOWN ON THE PLANS ARE FOR DECORATIVE PURPOSES ONLY AND ARE NOT INCLUDED IN THE PURCHASE OR LEASE OF THE PROPERTY. THE DEVELOPER RESERVES THE RIGHT TO MAKE MODIFICATIONS, REVISIONS, AND CHANGES TO THE FLOOR PLANS, SPECIFICATIONS, AND FEATURES WITHOUT PRIOR NOTICE.

TOTAL APARTMENT AREA:
325.83 SQ.FT. (30.27 SQ.M)

PROJECT NAME / BUILDING:
DJAZ.07

UNIT NO:
215 to 915

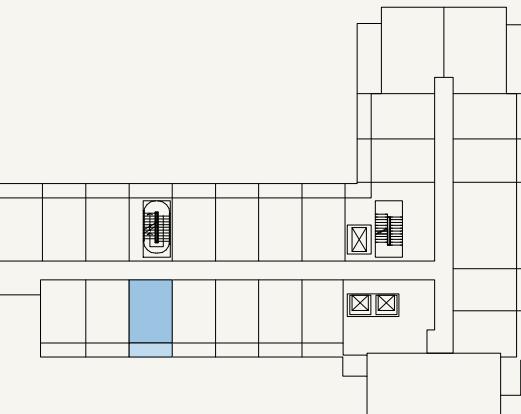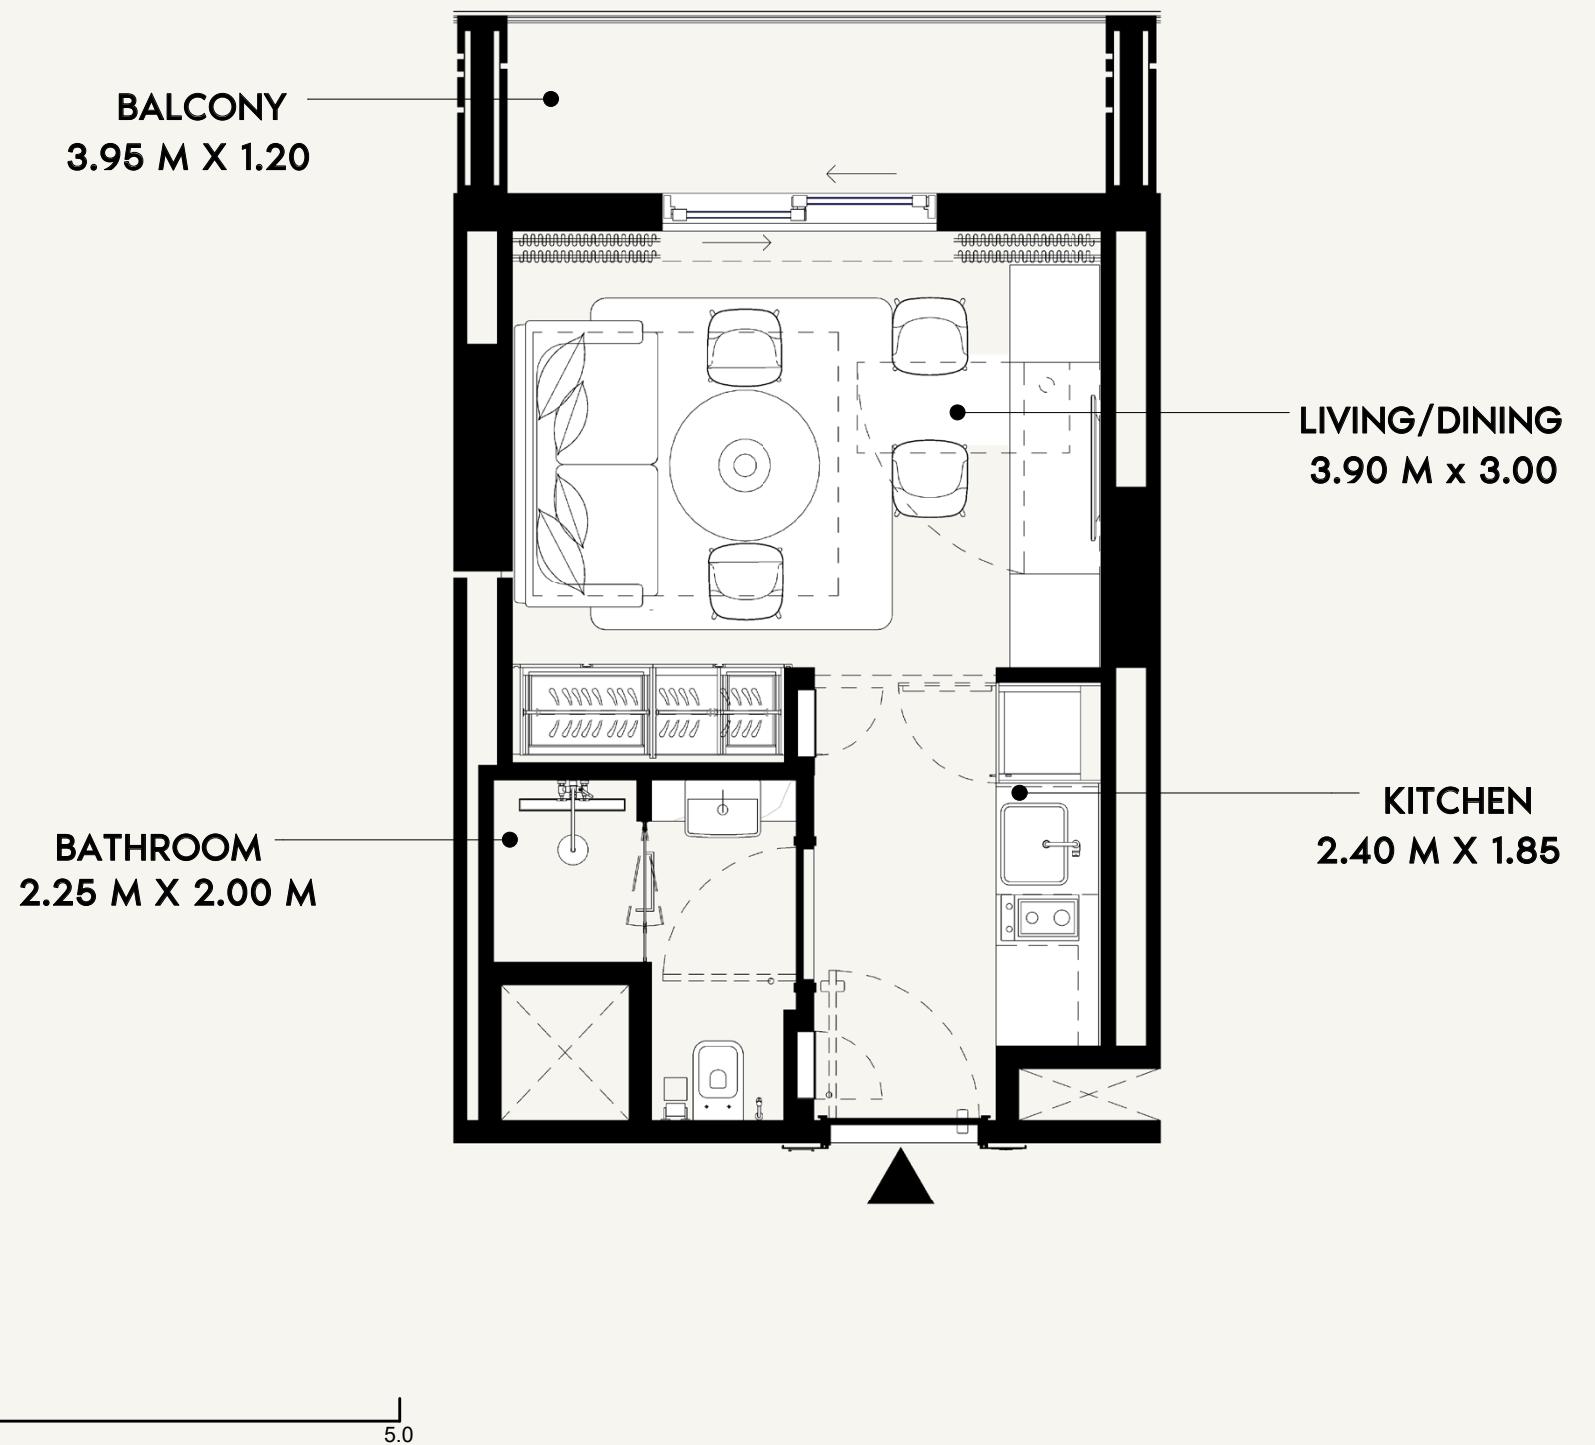

AZIZI

FLOOR NO:
2nd to 9th FLOOR

UNIT TYPE:
STUDIO (TYPE-10A)

APARTMENT AREA:
267.70 SQ.FT. (24.87 SQ.M)




BALCONY AREA:
58.45 SQ.FT. (5.43 SQ.M)

DISCLAIMER:
THE COLORED MARKETING FLOOR PLANS PROVIDED BY THE DEVELOPER ARE FOR ILLUSTRATIVE PURPOSES ONLY. ACTUAL DIMENSIONS, LAYOUT, AND FINISHES MAY VARY FROM THOSE DEPICTED IN THE PLAN. DRAWINGS, FIXTURES, AND EQUIPMENT SHOWN IN THE PLANS ARE FOR DECORATIVE PURPOSES ONLY AND ARE NOT INCLUDED IN THE PURCHASE OR LEASE OF THE PROPERTY. THE DEVELOPER RESERVES THE RIGHT TO MAKE MODIFICATIONS, REVISIONS, AND CHANGES TO THE FLOOR PLANS, SPECIFICATIONS, AND FEATURES WITHOUT PRIOR NOTICE.

TOTAL APARTMENT AREA:
326.15 SQ.FT. (30.30 SQ.M)

PROJECT NAME / BUILDING:
DJAZ.07

UNIT NO:
216 to 916

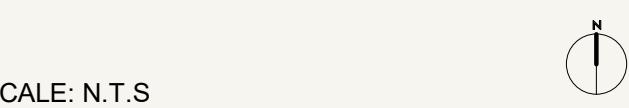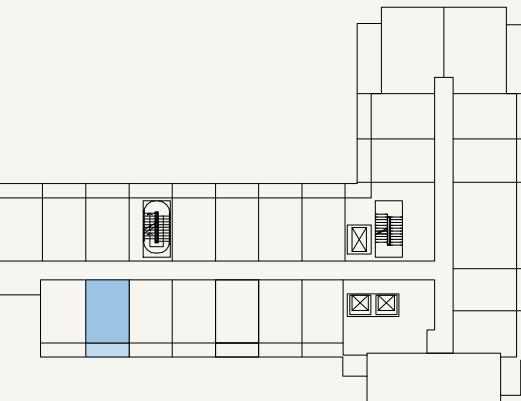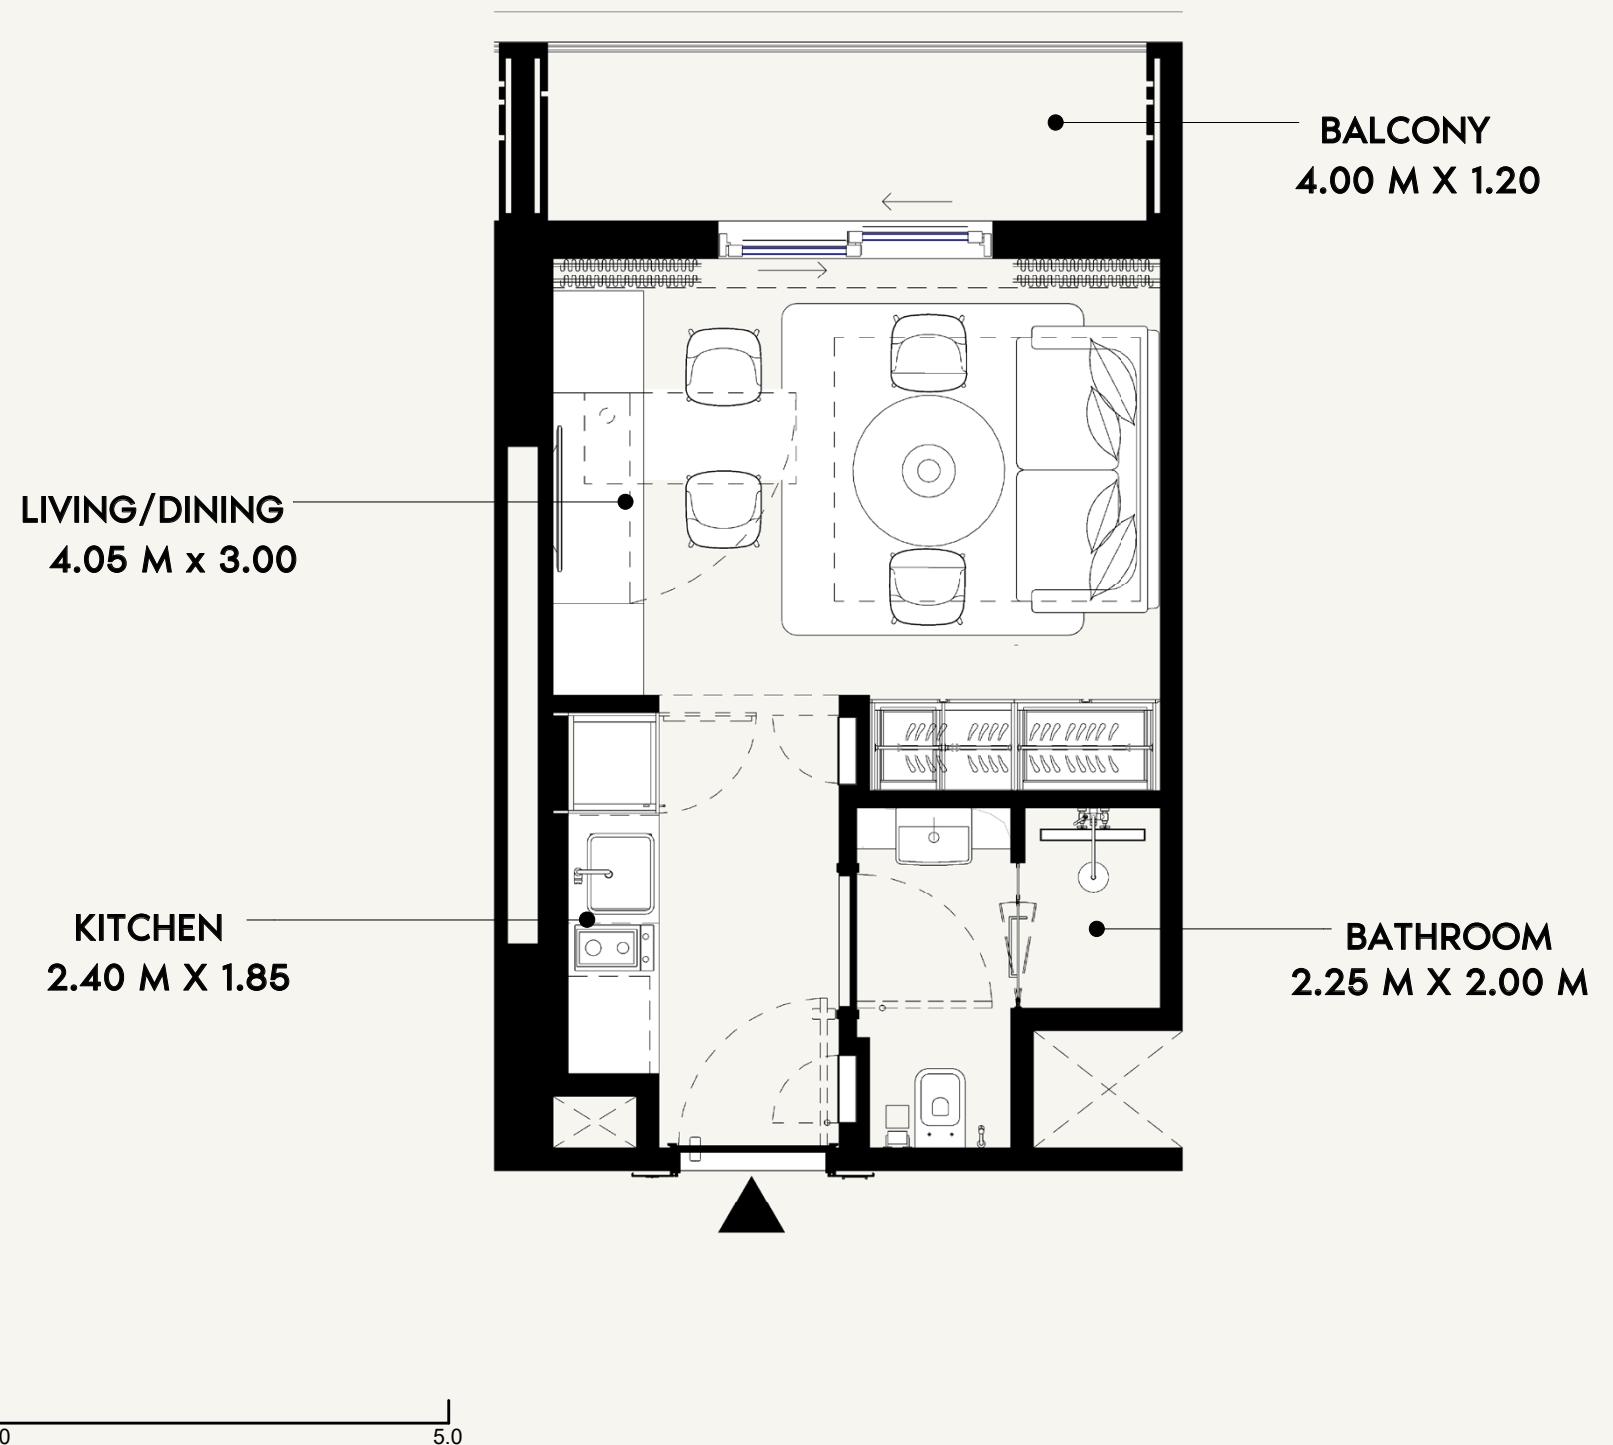

AZIZI

FLOOR NO:
2nd to 9th FLOOR

UNIT TYPE:
STUDIO (TYPE-3B)

APARTMENT AREA:
268.67 SQ.FT. (24.96 SQ.M)



BALCONY AREA:
58.45 SQ.FT. (5.43 SQ.M)

DISCLAIMER:
THE COLORED MARKETING FLOOR PLANS PROVIDED BY THE DEVELOPER ARE FOR ILLUSTRATIVE PURPOSES ONLY. ACTUAL DIMENSIONS, LAYOUT, AND FINISHES MAY VARY FROM THOSE DEPICTED IN THE PLAN. DRAWINGS, FIXTURES, AND EQUIPMENT SHOWN IN THE PLANS ARE FOR DECORATIVE PURPOSES ONLY AND ARE NOT INCLUDED IN THE PURCHASE OR LEASE OF THE PROPERTY. THE DEVELOPER RESERVES THE RIGHT TO MAKE MODIFICATIONS, REVISIONS, AND CHANGES TO THE FLOOR PLANS, SPECIFICATIONS, AND FEATURES WITHOUT PRIOR NOTICE.

TOTAL APARTMENT AREA:
327.12 SQ.FT. (30.39 SQ.M)

PROJECT NAME / BUILDING:
DJAZ.07

UNIT NO:
217 to 917

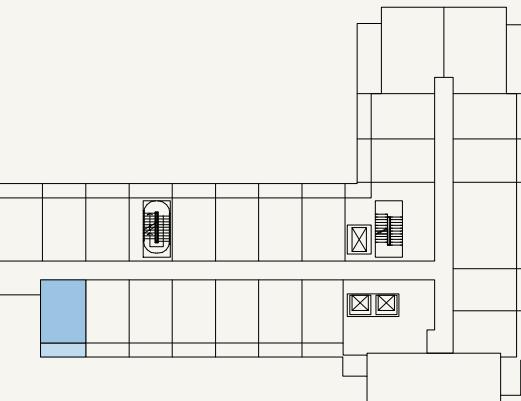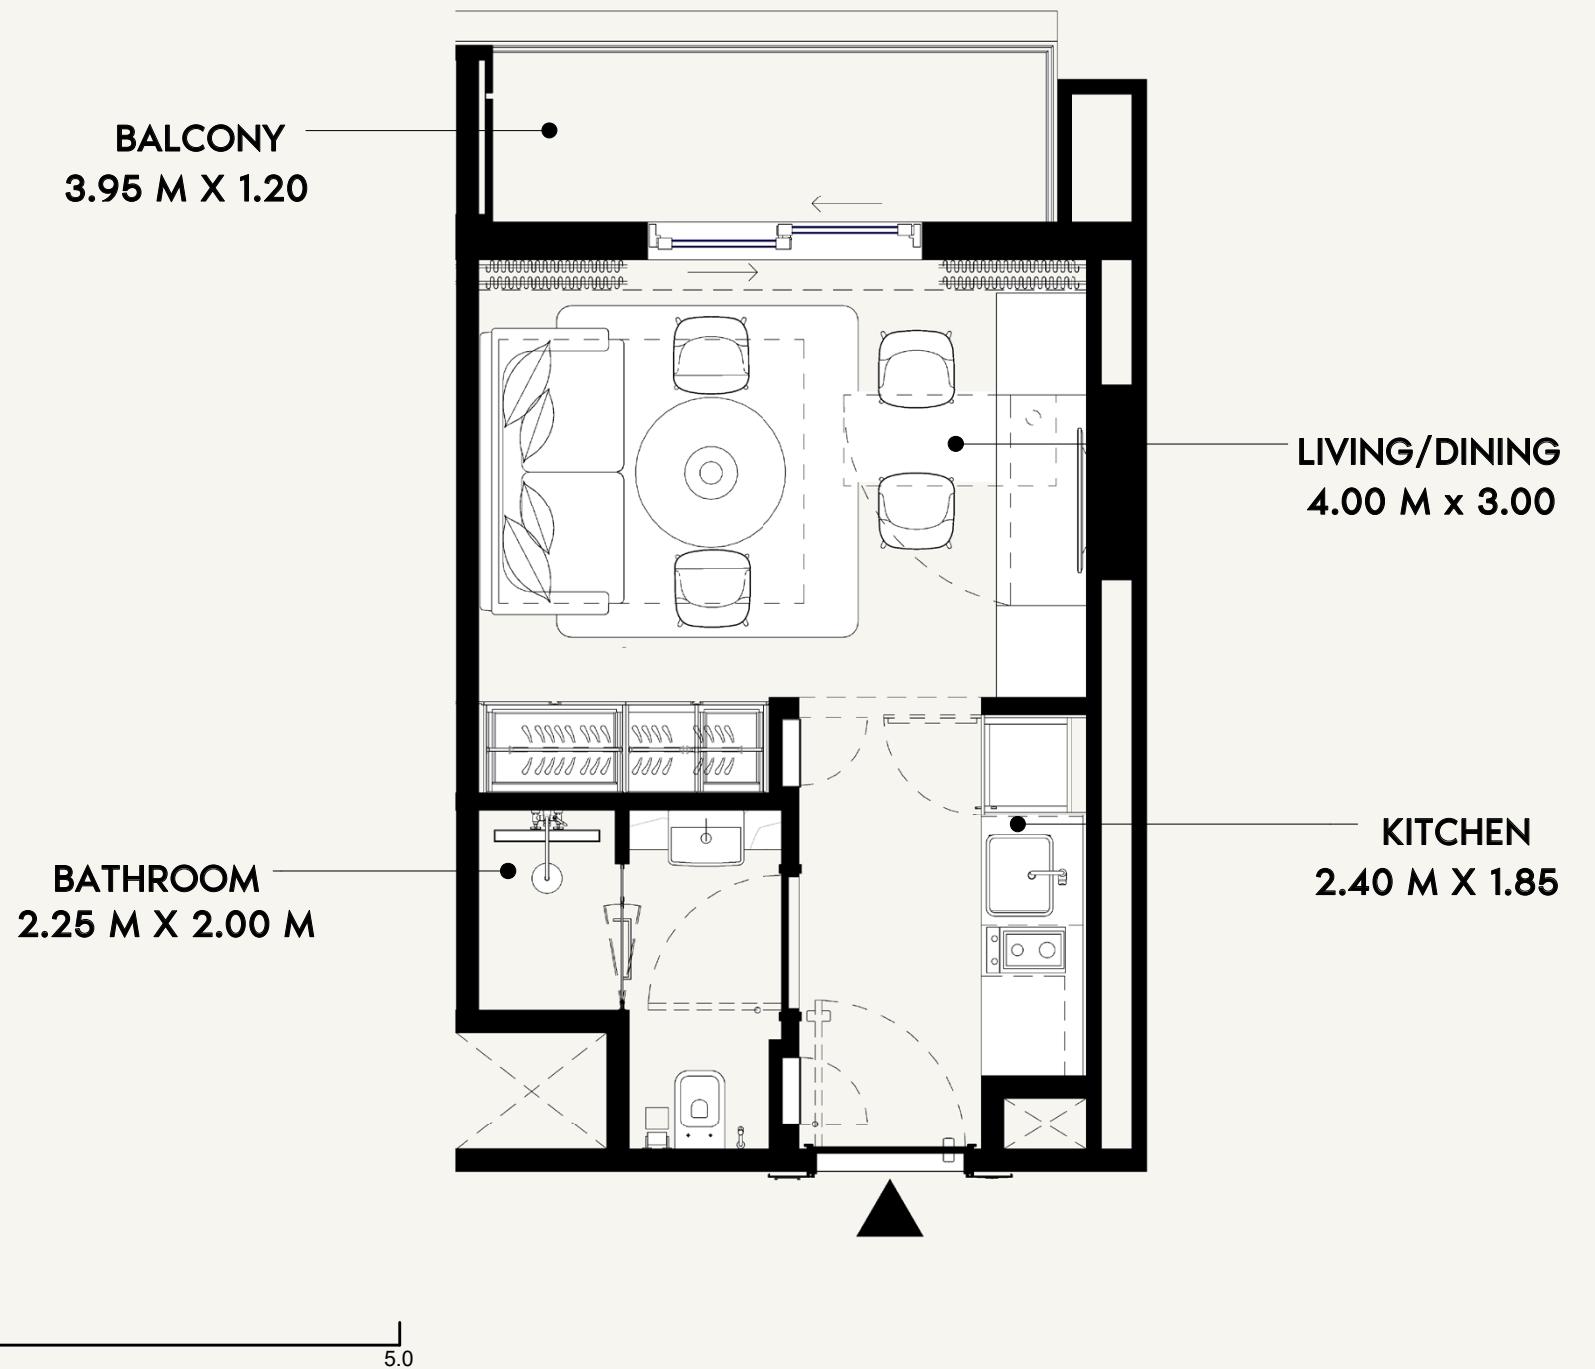

SCALE: N.T.S

AZIZI

FLOOR NO:

2nd to 9th FLOOR

APARTMENT AREA:

268.67 SQ.FT. (24.96 SQ.M)

DISCLAIMER:

THE COLORED MARKETING FLOOR PLANS PROVIDED BY THE DEVELOPER ARE FOR ILLUSTRATIVE PURPOSES ONLY. ACTUAL DIMENSIONS, LAYOUT, AND FINISHES MAY VARY FROM THOSE DEPICTED IN THE FLOOR PLANS. FIXTURES AND EQUIPMENT SHOWN IN THE FLOOR PLANS ARE FOR DECORATIVE PURPOSES ONLY AND ARE NOT INCLUDED IN THE PURCHASE OR LEASE OF THE PROPERTY. THE DEVELOPER RESERVES THE RIGHT TO MAKE MODIFICATIONS, REVISIONS, AND CHANGES TO THE FLOOR PLANS, SPECIFICATIONS, AND FEATURES WITHOUT PRIOR NOTICE.

PROJECT NAME / BUILDING:

DJAZ.07

UNIT TYPE:

STUDIO (TYPE-4C)

BALCONY AREA:


52.31 SQ.FT. (4.86 SQ.M)

TOTAL APARTMENT AREA:

320.98 SQ.FT. (29.82 SQ.M)

UNIT NO:

218 to 918

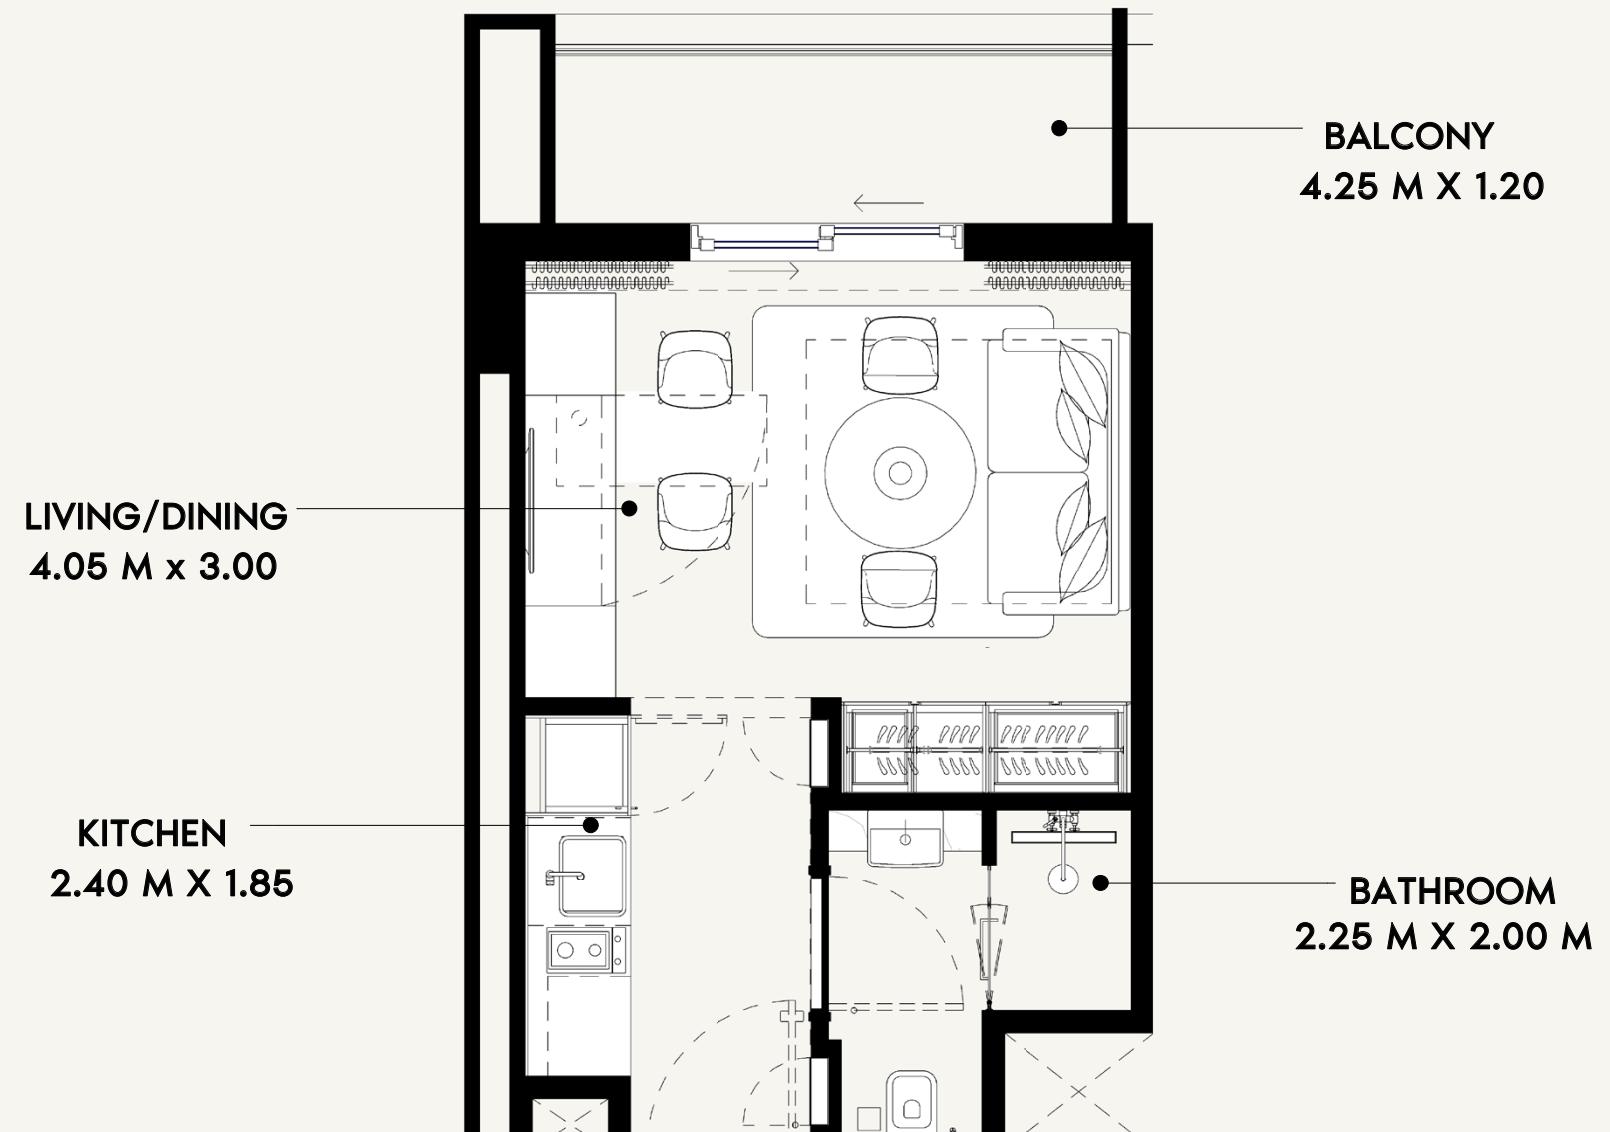

0 0.5 1.0 2.0 5.0

AZIZI

FLOOR NO:
2nd to 9th FLOOR

UNIT TYPE:
STUDIO (TYPE-3C)

APARTMENT AREA:
268.67 SQ.FT. (24.96 SQ.M)

BALCONY AREA:
57.48 SQ.FT. (5.34 SQ.M)


DISCLAIMER:
THE COLORED MARKETING FLOOR PLANS PROVIDED BY THE DEVELOPER ARE FOR ILLUSTRATIVE PURPOSES ONLY. ACTUAL DIMENSIONS, LAYOUT, AND FINISHES MAY VARY FROM THOSE DEPICTED IN THE PLANS. SURFACES, FIXTURES, AND FURNISHINGS SHOWN ON THE PLANS ARE FOR DECORATIVE PURPOSES ONLY AND ARE NOT INCLUDED IN THE PURCHASE OR LEASE OF THE PROPERTY. THE DEVELOPER RESERVES THE RIGHT TO MAKE MODIFICATIONS, REVISIONS, AND CHANGES TO THE FLOOR PLANS, SPECIFICATIONS, AND FEATURES WITHOUT PRIOR NOTICE.

TOTAL APARTMENT AREA:
326.15 SQ.FT. (30.30 SQ.M)



PROJECT NAME / BUILDING:
DJAZ.07

UNIT NO:
219 to 919

SCALE: N.T.S

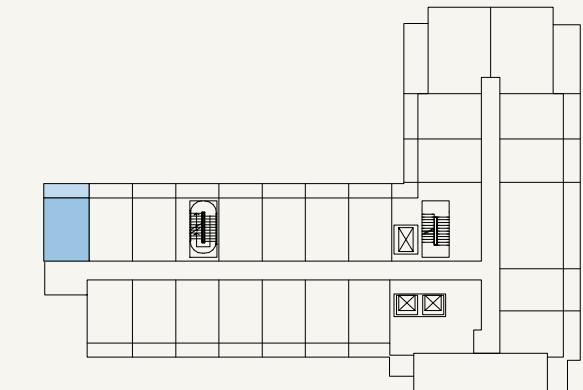

SCALE: N.T.S

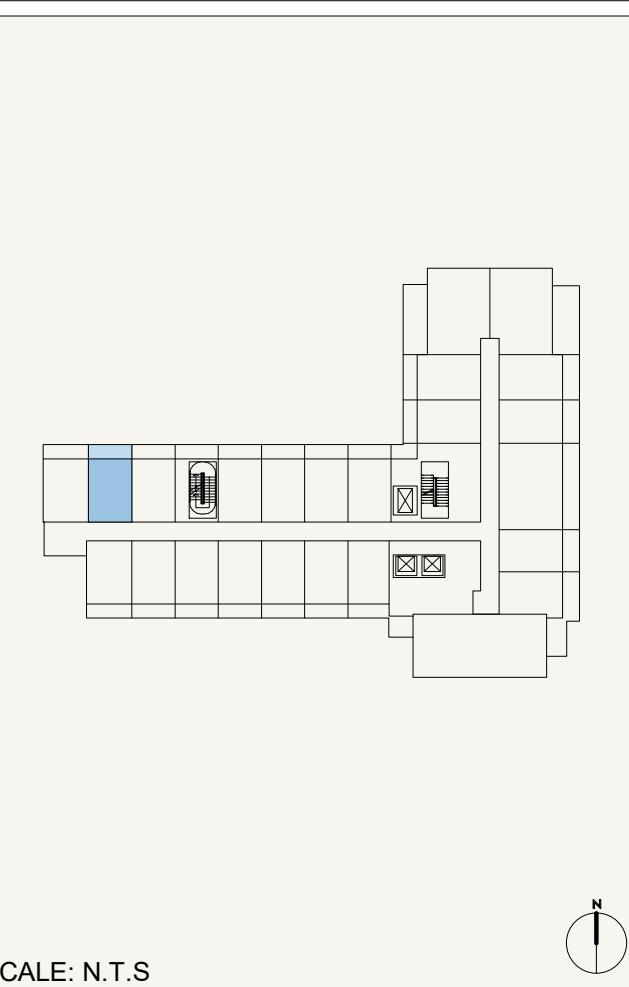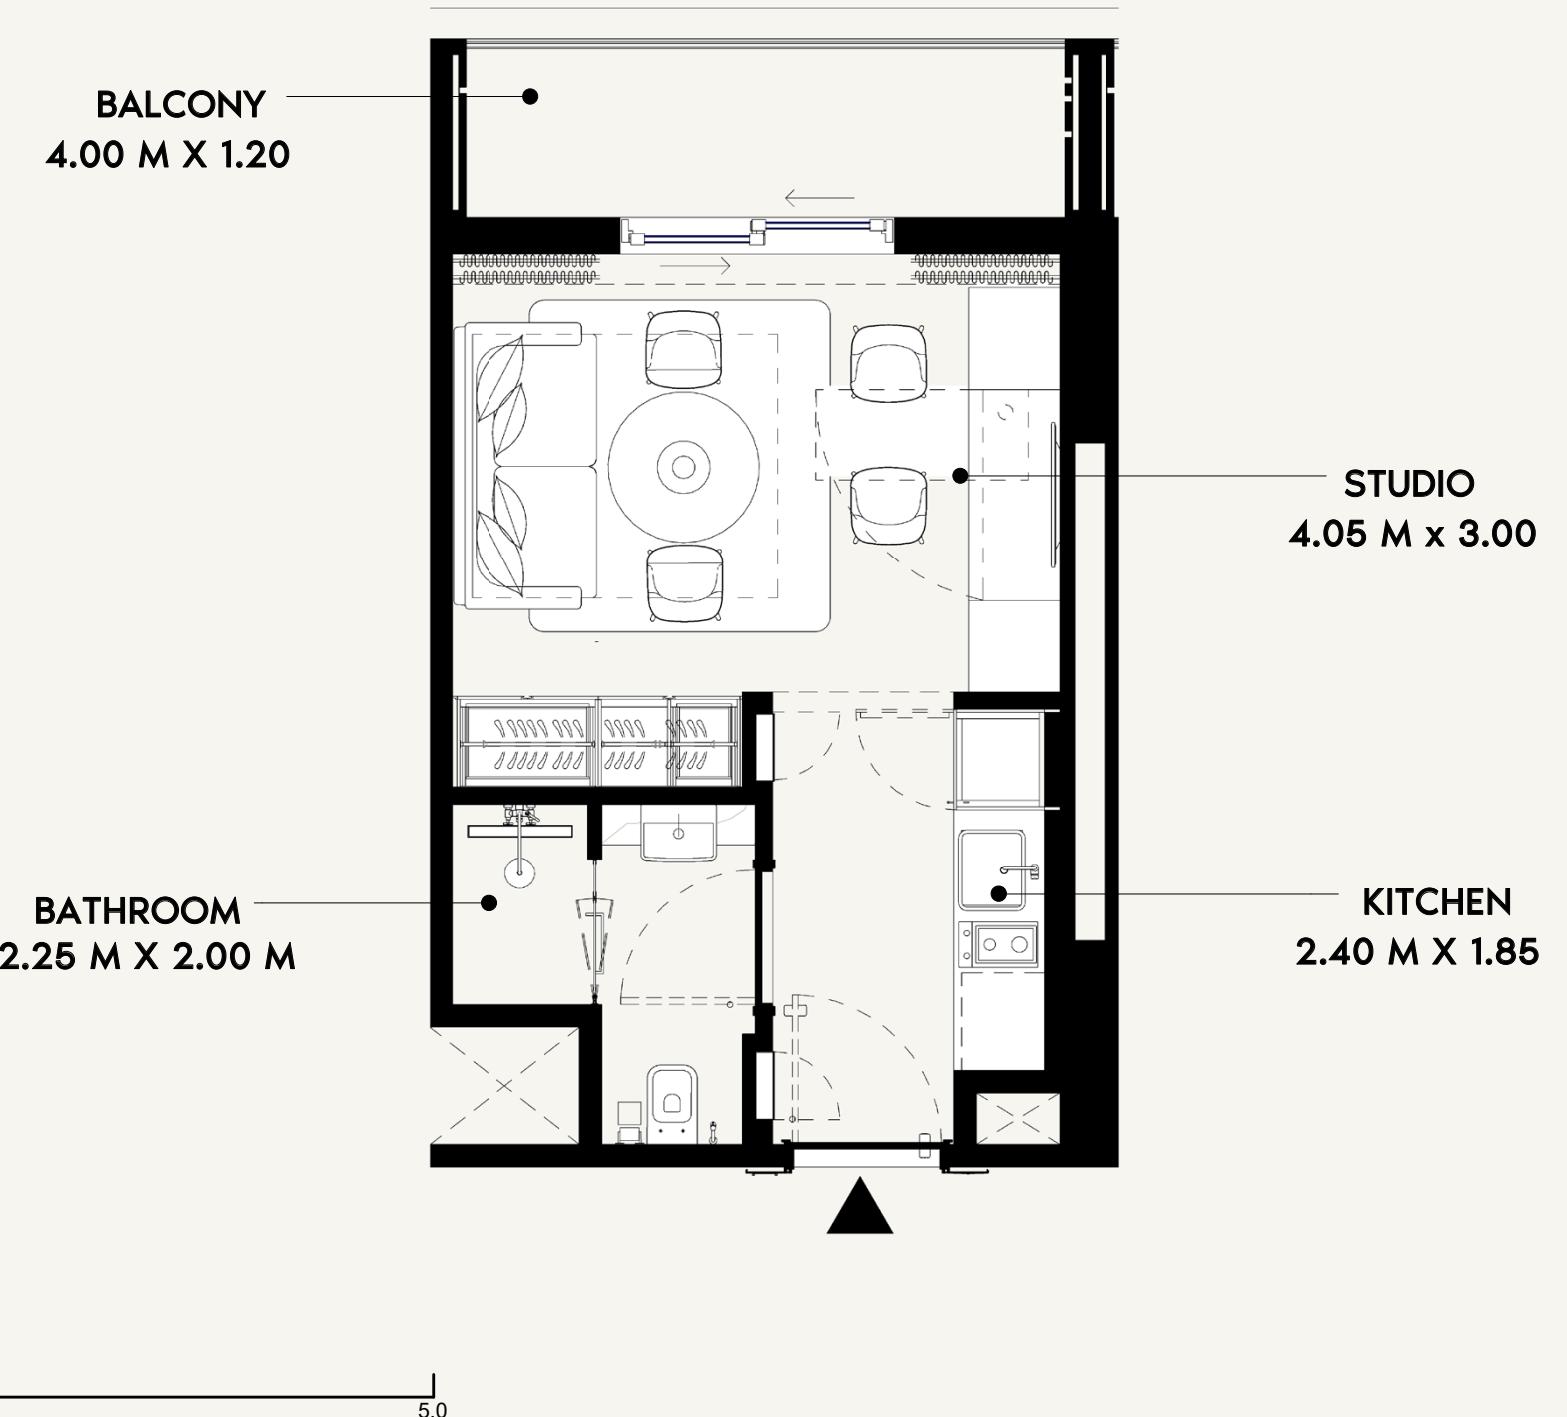

AZIZI

FLOOR NO:
2nd to 9th FLOOR

UNIT TYPE:
STUDIO (TYPE-2B)

APARTMENT AREA:
268.78 SQ.FT. (24.97 SQ.M)



BALCONY AREA:
57.48 SQ.FT. (5.34 SQ.M)

DISCLAIMER:
THE COLORED MARKETING FLOOR PLANS PROVIDED BY THE DEVELOPER ARE FOR ILLUSTRATIVE PURPOSES ONLY. ACTUAL DIMENSIONS, LAYOUT, AND FINISHES MAY VARY FROM THOSE DEPICTED IN THE FLOOR PLANS. FIXTURES AND EQUIPMENT SHOWN IN THE FLOOR PLANS ARE FOR DECORATIVE PURPOSES ONLY AND ARE NOT INCLUDED IN THE PURCHASE OR LEASE OF THE PROPERTY. THE DEVELOPER RESERVES THE RIGHT TO MAKE MODIFICATIONS, REVISIONS, AND CHANGES TO THE FLOOR PLANS, SPECIFICATIONS, AND FEATURES WITHOUT PRIOR NOTICE.

TOTAL APARTMENT AREA:
326.26 SQ.FT. (30.31 SQ.M)

PROJECT NAME / BUILDING:
DJAZ.07

UNIT NO:
220 to 920

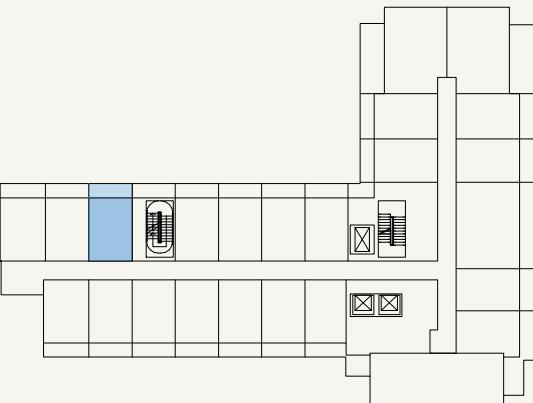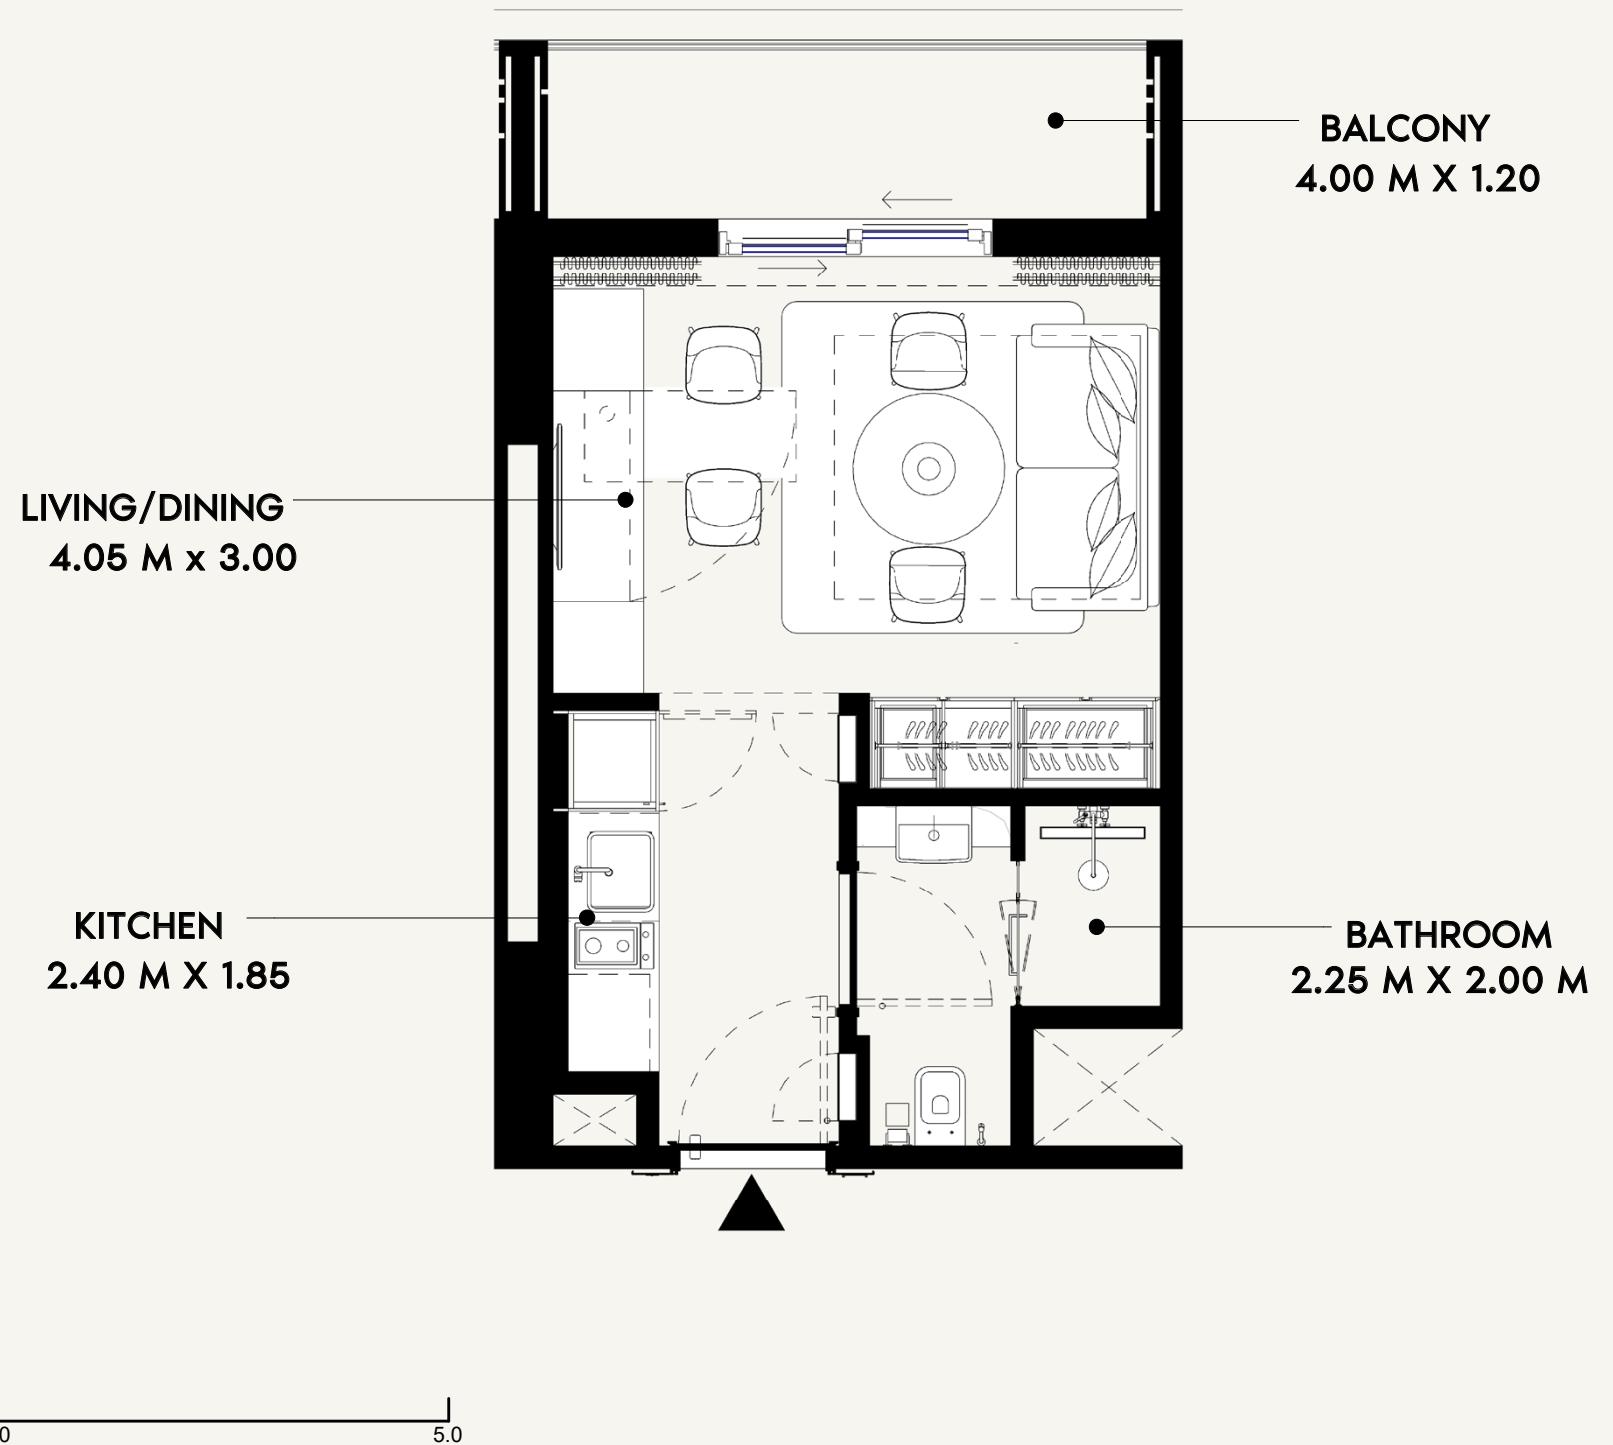

SCALE: N.T.S

AZIZI

FLOOR NO:
2nd to 9th FLOOR

UNIT TYPE:
STUDIO (TYPE-11A)

APARTMENT AREA:
268.78 SQ.FT. (24.97 SQ.M)



BALCONY AREA:
58.88 SQ.FT. (5.47 SQ.M)

DISCLAIMER:
THE COLORED MARKETING FLOOR PLANS PROVIDED BY THE DEVELOPER ARE FOR ILLUSTRATIVE PURPOSES ONLY. ACTUAL DIMENSIONS, LAYOUT, AND FINISHES MAY VARY FROM THOSE DEPICTED IN THE PLANS. JURISDICTION, FIXTURES, AND EQUIPMENT NOT SHOWN IN PLANS ARE FOR DECORATIVE PURPOSES ONLY AND ARE NOT INCLUDED IN THE PURCHASE OR LEASE OF THE PROPERTY. THE DEVELOPER RESERVES THE RIGHT TO MAKE MODIFICATIONS, REVISIONS, AND CHANGES TO THE FLOOR PLANS, SPECIFICATIONS, AND FEATURES WITHOUT PRIOR NOTICE.

TOTAL APARTMENT AREA:
327.66 SQ.FT. (30.44 SQ.M)

PROJECT NAME / BUILDING:
DJAZ.07

UNIT NO:
221 to 921

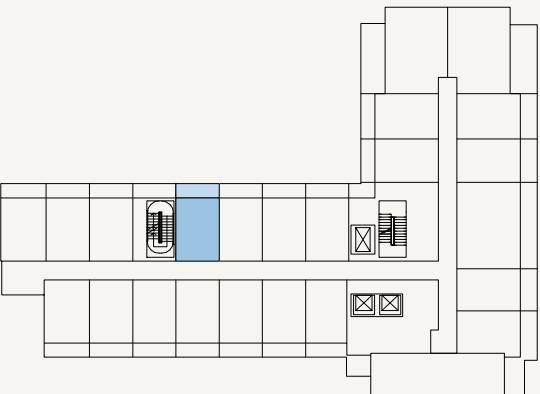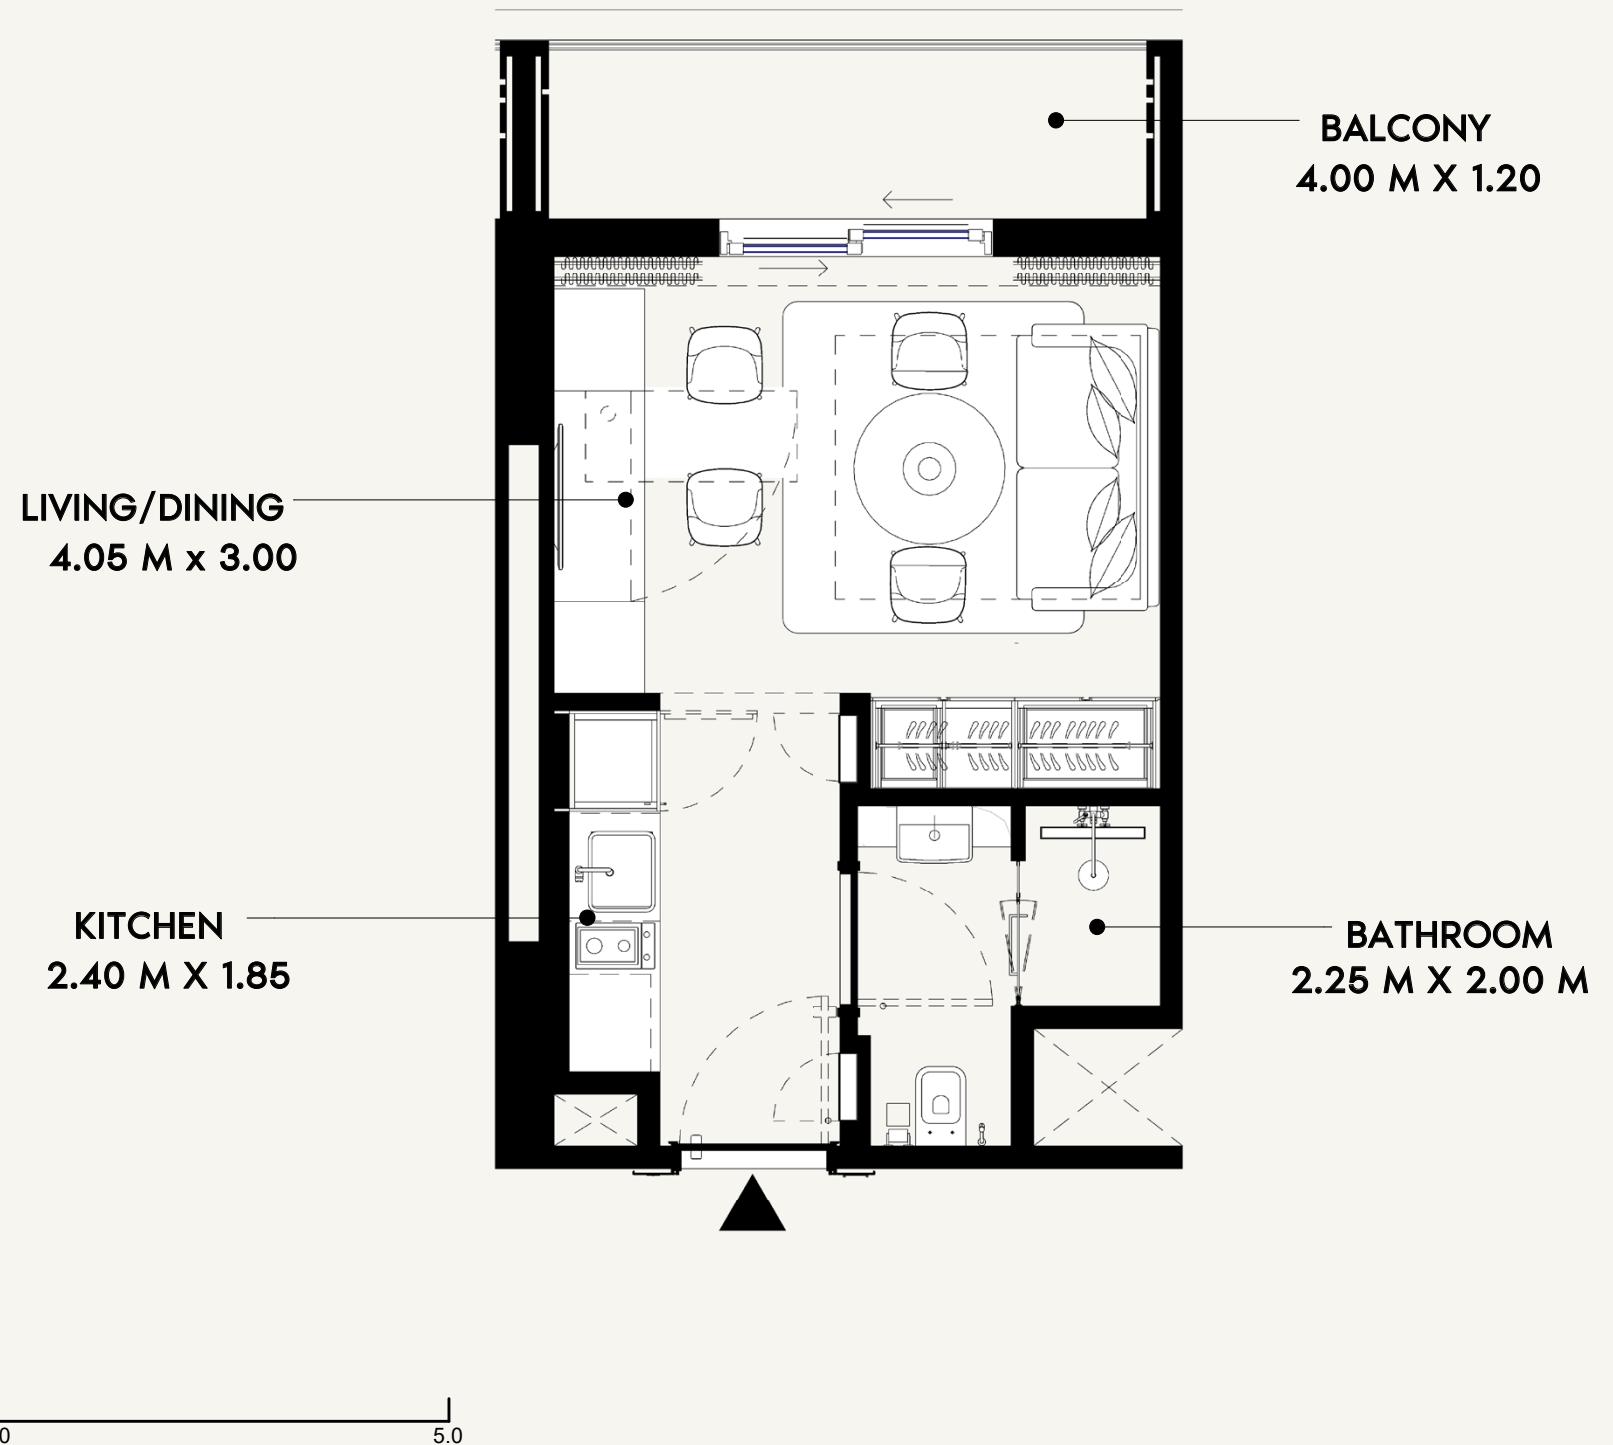

SCALE: N.T.S

AZIZI

FLOOR NO:
2nd to 9th FLOOR

UNIT TYPE:
STUDIO (TYPE-3D)

APARTMENT AREA:
268.67 SQ.FT. (24.96 SQ.M)



BALCONY AREA:
52.96 SQ.FT. (4.92 SQ.M)

DISCLAIMER:
THE COLORED MARKETING FLOOR PLANS PROVIDED BY THE DEVELOPER ARE FOR ILLUSTRATIVE PURPOSES ONLY. ACTUAL DIMENSIONS, LAYOUT, AND FINISHES MAY VARY FROM THOSE DEPICTED IN THE PLANS. SURFACES, FIXTURES, AND FURNISHINGS SHOWN ON THE PLANS ARE FOR DECORATIVE PURPOSES ONLY AND ARE NOT INCLUDED IN THE PURCHASE OR SALE OF THE PROPERTY. THE DEVELOPER RESERVES THE RIGHT TO MAKE MODIFICATIONS, REVISIONS, AND CHANGES TO THE FLOOR PLANS, SPECIFICATIONS, AND FEATURES WITHOUT PRIOR NOTICE.

TOTAL APARTMENT AREA:
321.63 SQ.FT. (29.88 SQ.M)

PROJECT NAME / BUILDING:
DJAZ.07

UNIT NO:
222 to 922

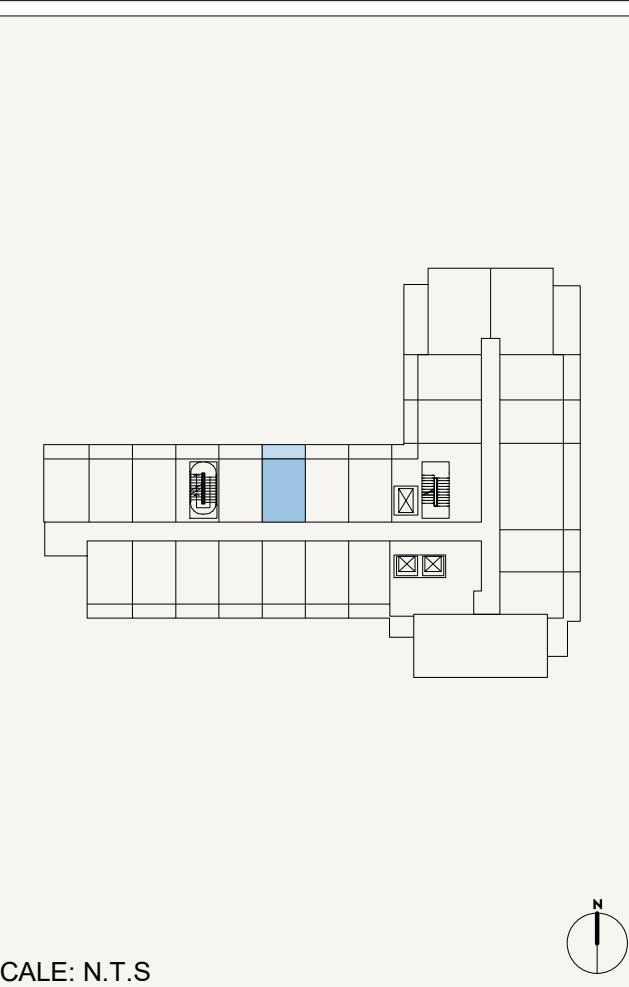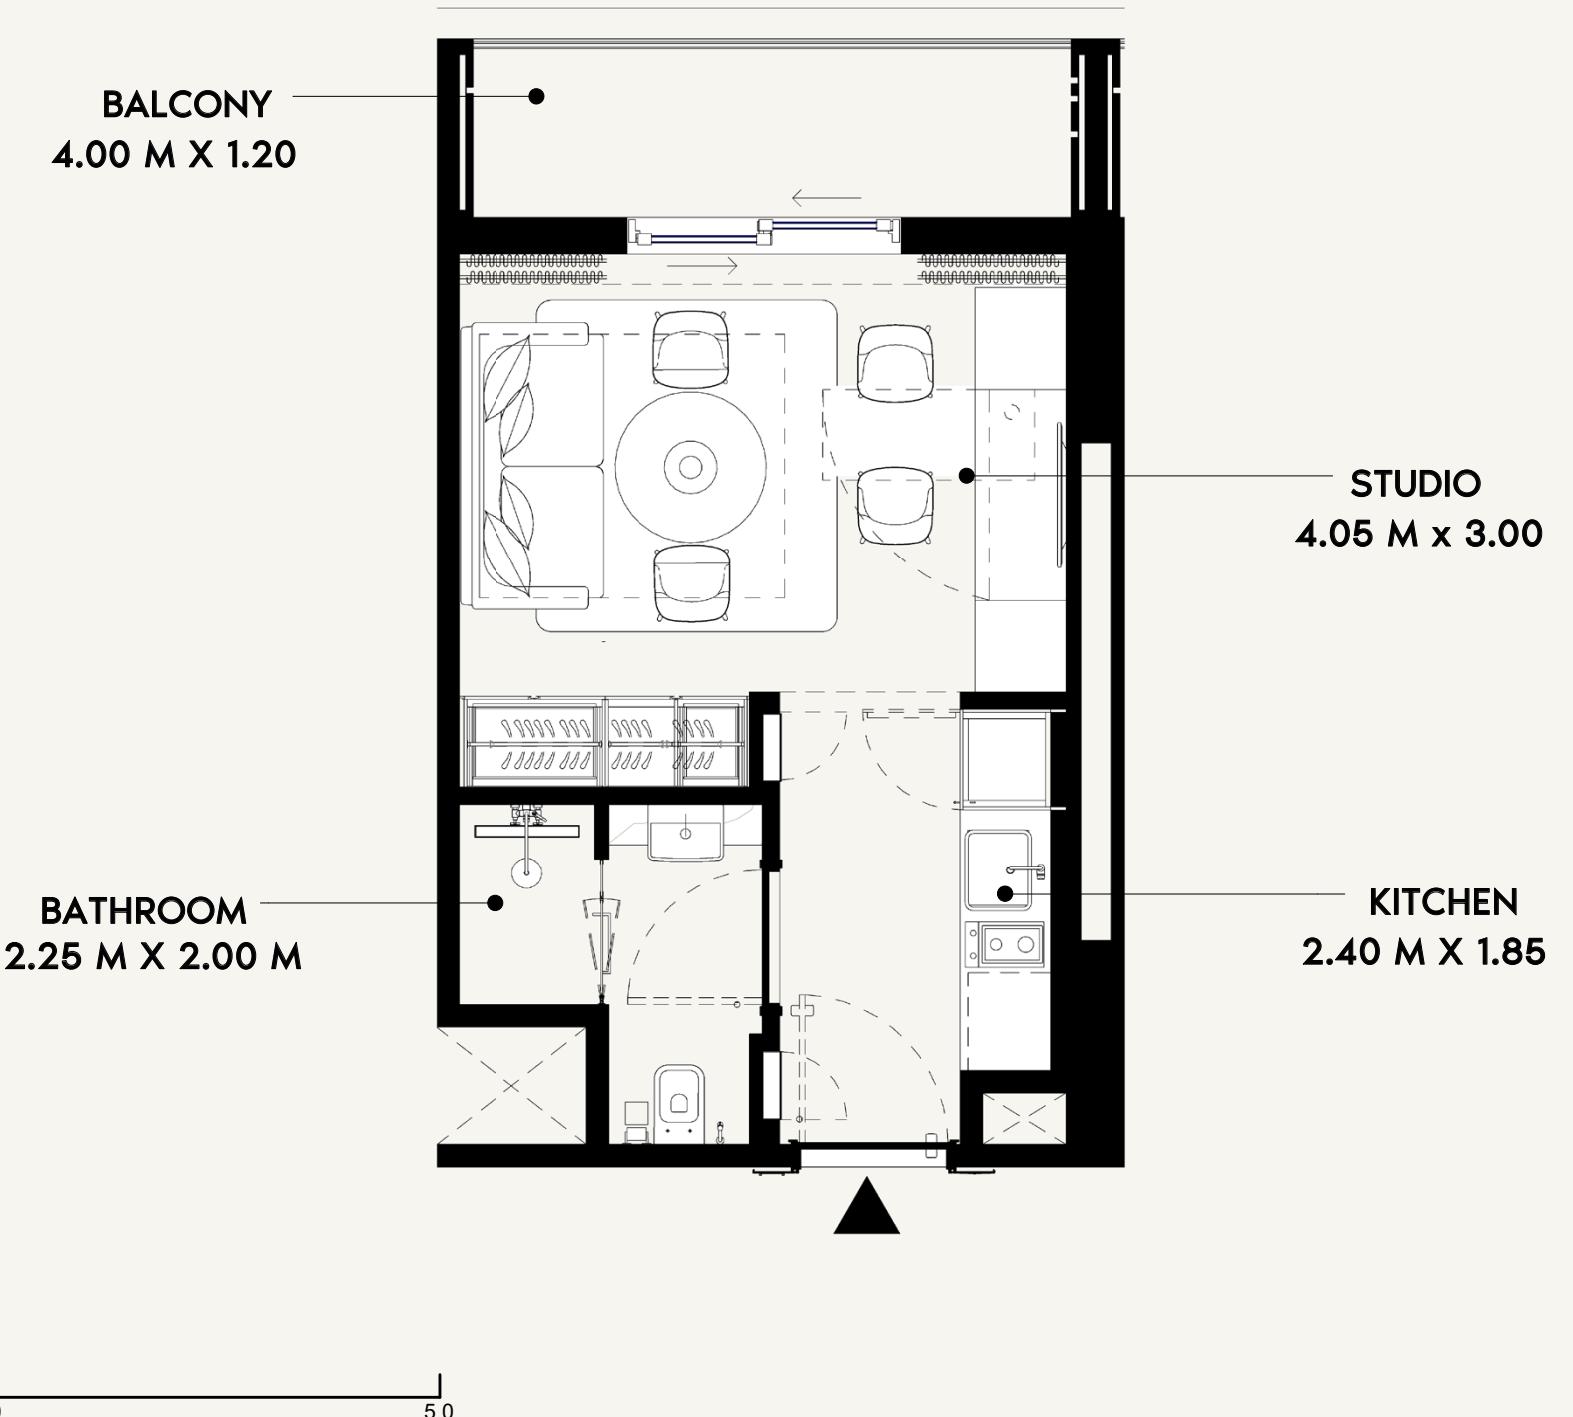

AZIZI

FLOOR NO:
2nd to 9th FLOOR

UNIT TYPE:
STUDIO (TYPE-4D)

APARTMENT AREA:
268.67 SQ.FT. (24.96 SQ.M)



BALCONY AREA:
58.02 SQ.FT. (5.39 SQ.M)

DISCLAIMER:
THE COLORED MARKETING FLOOR PLANS PROVIDED BY THE DEVELOPER ARE FOR ILLUSTRATIVE PURPOSES ONLY. ACTUAL DIMENSIONS, LAYOUT, AND FINISHES MAY VARY FROM THOSE DEPICTED IN THE PLANS. SURFACES, FIXTURES, AND FURNISHINGS SHOWN ON THE PLANS ARE FOR DECORATIVE PURPOSES ONLY AND ARE NOT INCLUDED IN THE PURCHASE OR LEASE OF THE PROPERTY. THE DEVELOPER RESERVES THE RIGHT TO MAKE MODIFICATIONS, REVISIONS, AND CHANGES TO THE FLOOR PLANS, SPECIFICATIONS, AND FEATURES WITHOUT PRIOR NOTICE.

TOTAL APARTMENT AREA:
326.69 SQ.FT. (30.35 SQ.M)

PROJECT NAME / BUILDING:
DJAZ.07

UNIT NO:
223 to 923

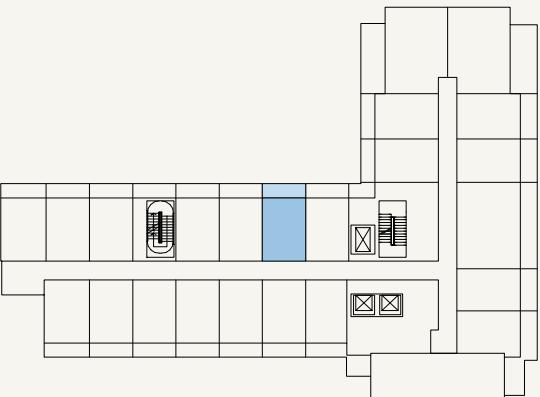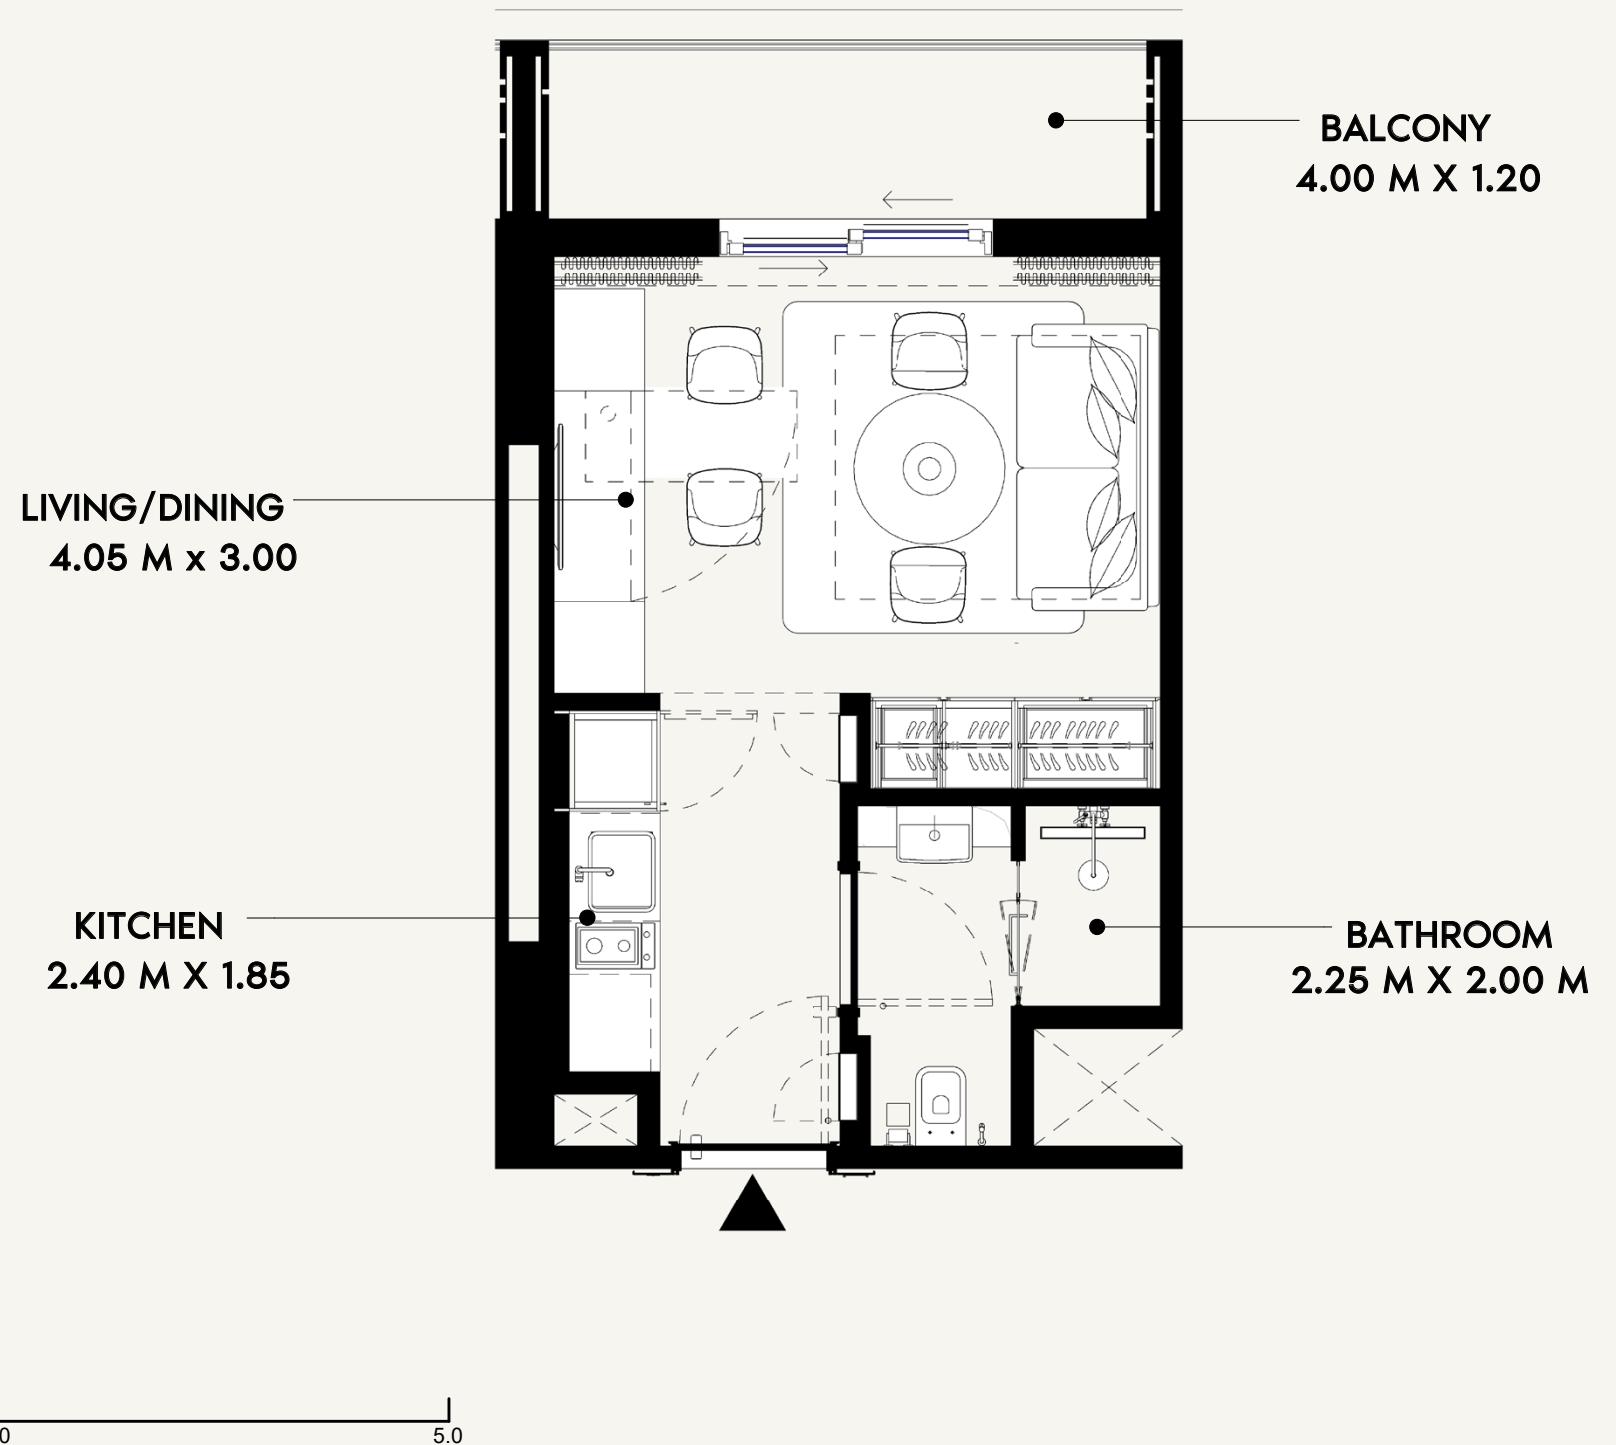

AZIZI

FLOOR NO:
2nd to 9th FLOOR

UNIT TYPE:
STUDIO (TYPE-12A)

APARTMENT AREA:
267.49 SQ.FT. (24.85 SQ.M)


BALCONY AREA:
59.09 SQ.FT. (5.49 SQ.M)

DISCLAIMER:
THE COLORED MARKETING FLOOR PLANS PROVIDED BY THE DEVELOPER ARE FOR ILLUSTRATIVE PURPOSES ONLY. ACTUAL DIMENSIONS, LAYOUT, AND FINISHES MAY VARY FROM THOSE DEPICTED IN THE PLANS. SURFACES, FIXTURES, AND FURNISHINGS SHOWN ON THE PLANS ARE FOR DECORATIVE PURPOSES ONLY AND ARE NOT INCLUDED IN THE PURCHASE OR SALE OF THE PROPERTY. THE DEVELOPER RESERVES THE RIGHT TO MAKE MODIFICATIONS, REVISIONS, AND CHANGES TO THE FLOOR PLANS, SPECIFICATIONS, AND FEATURES WITHOUT PRIOR NOTICE.


TOTAL APARTMENT AREA:
326.58 SQ.FT. (30.34 SQ.M)

PROJECT NAME / BUILDING:
DJAZ.07


UNIT NO:
224 to 924


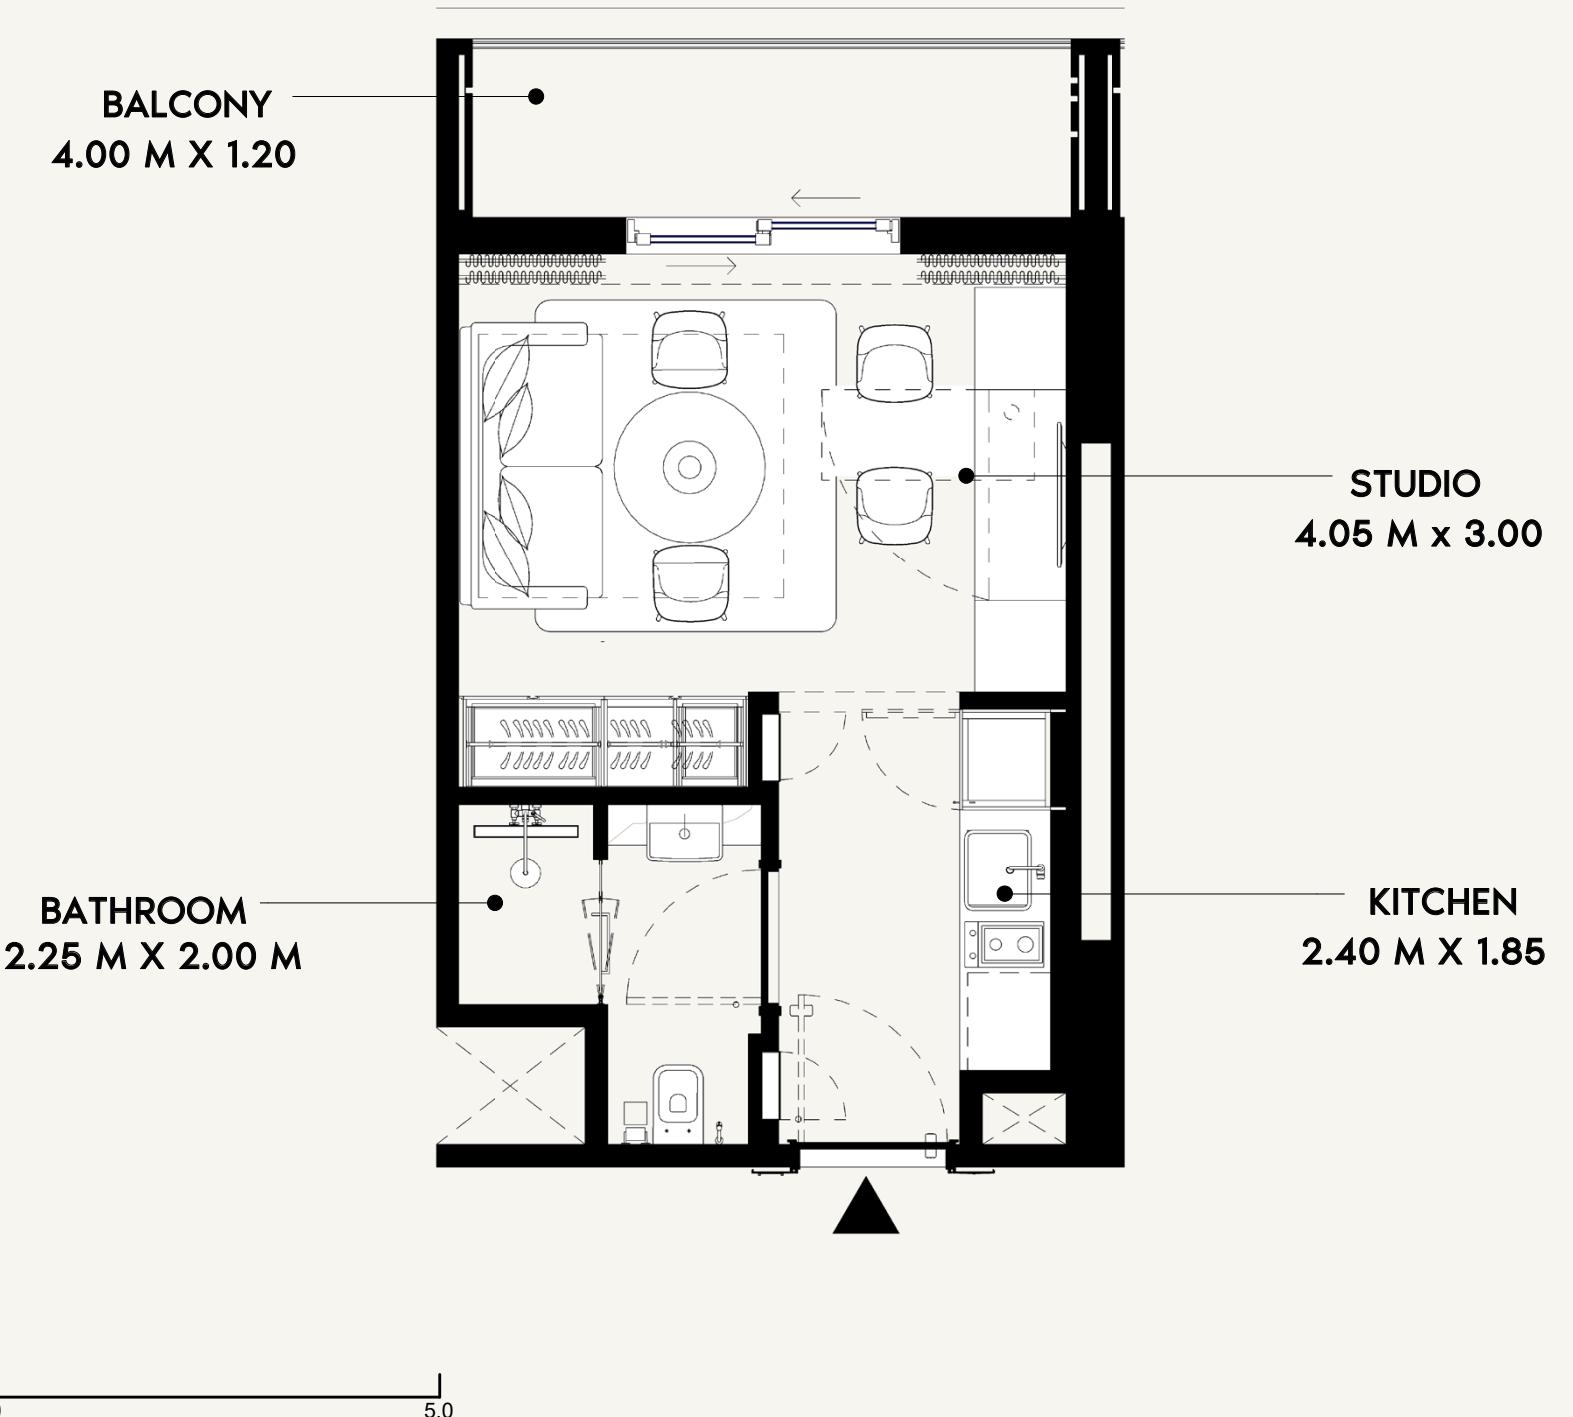


SCALE: N.T.S

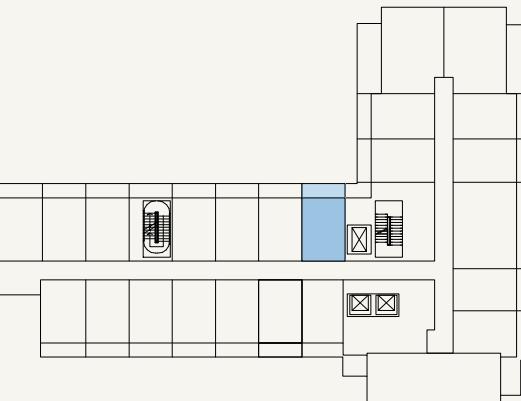

SCALE: N.T.S

  AZIZI	FLOOR NO: 2nd to 9th FLOOR	APARTMENT AREA: 268.67 SQ.FT. (24.96 SQ.M)	DISCLAIMER: <small>THE COLORED MARKETING FLOOR PLANS PROVIDED BY THE DEVELOPER ARE FOR ILLUSTRATIVE PURPOSES ONLY. ACTUAL DIMENSIONS, LAYOUT, AND FINISHES MAY VARY FROM THOSE DEPICTED IN THE MARKETING FLOOR PLANS. THE DEVELOPER IS NOT RESPONSIBLE FOR ANY INACCURACIES OR COMPUTER ERRORS IN THE FLOOR PLANS. THE FLOOR PLANS ARE FOR MARKETING PURPOSES ONLY AND ARE NOT INCLUDED IN THE PURCHASE OR LEASE OF THE PROPERTY. THE DEVELOPER RESERVES THE RIGHT TO MAKE MODIFICATIONS, REVISIONS, AND CHANGES TO THE FLOOR PLANS, SPECIFICATIONS, AND FEATURES WITHOUT PRIOR NOTICE.</small>	PROJECT NAME / BUILDING: DJAZ.07
	UNIT TYPE: STUDIO (TYPE-4B)	BALCONY AREA: 58.45 SQ.FT. (5.43 SQ.M)	TOTAL APARTMENT AREA: 327.12 SQ.FT. (30.39 SQ.M)	UNIT NO: 225 to 925

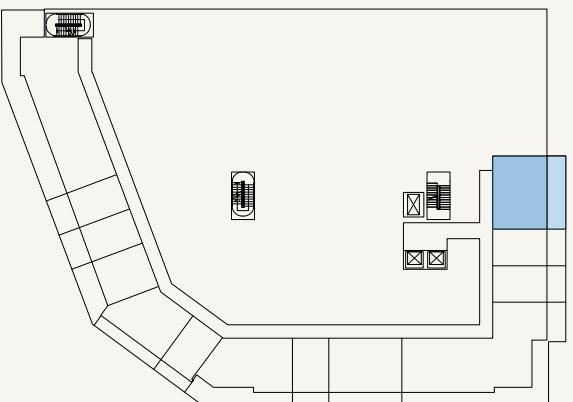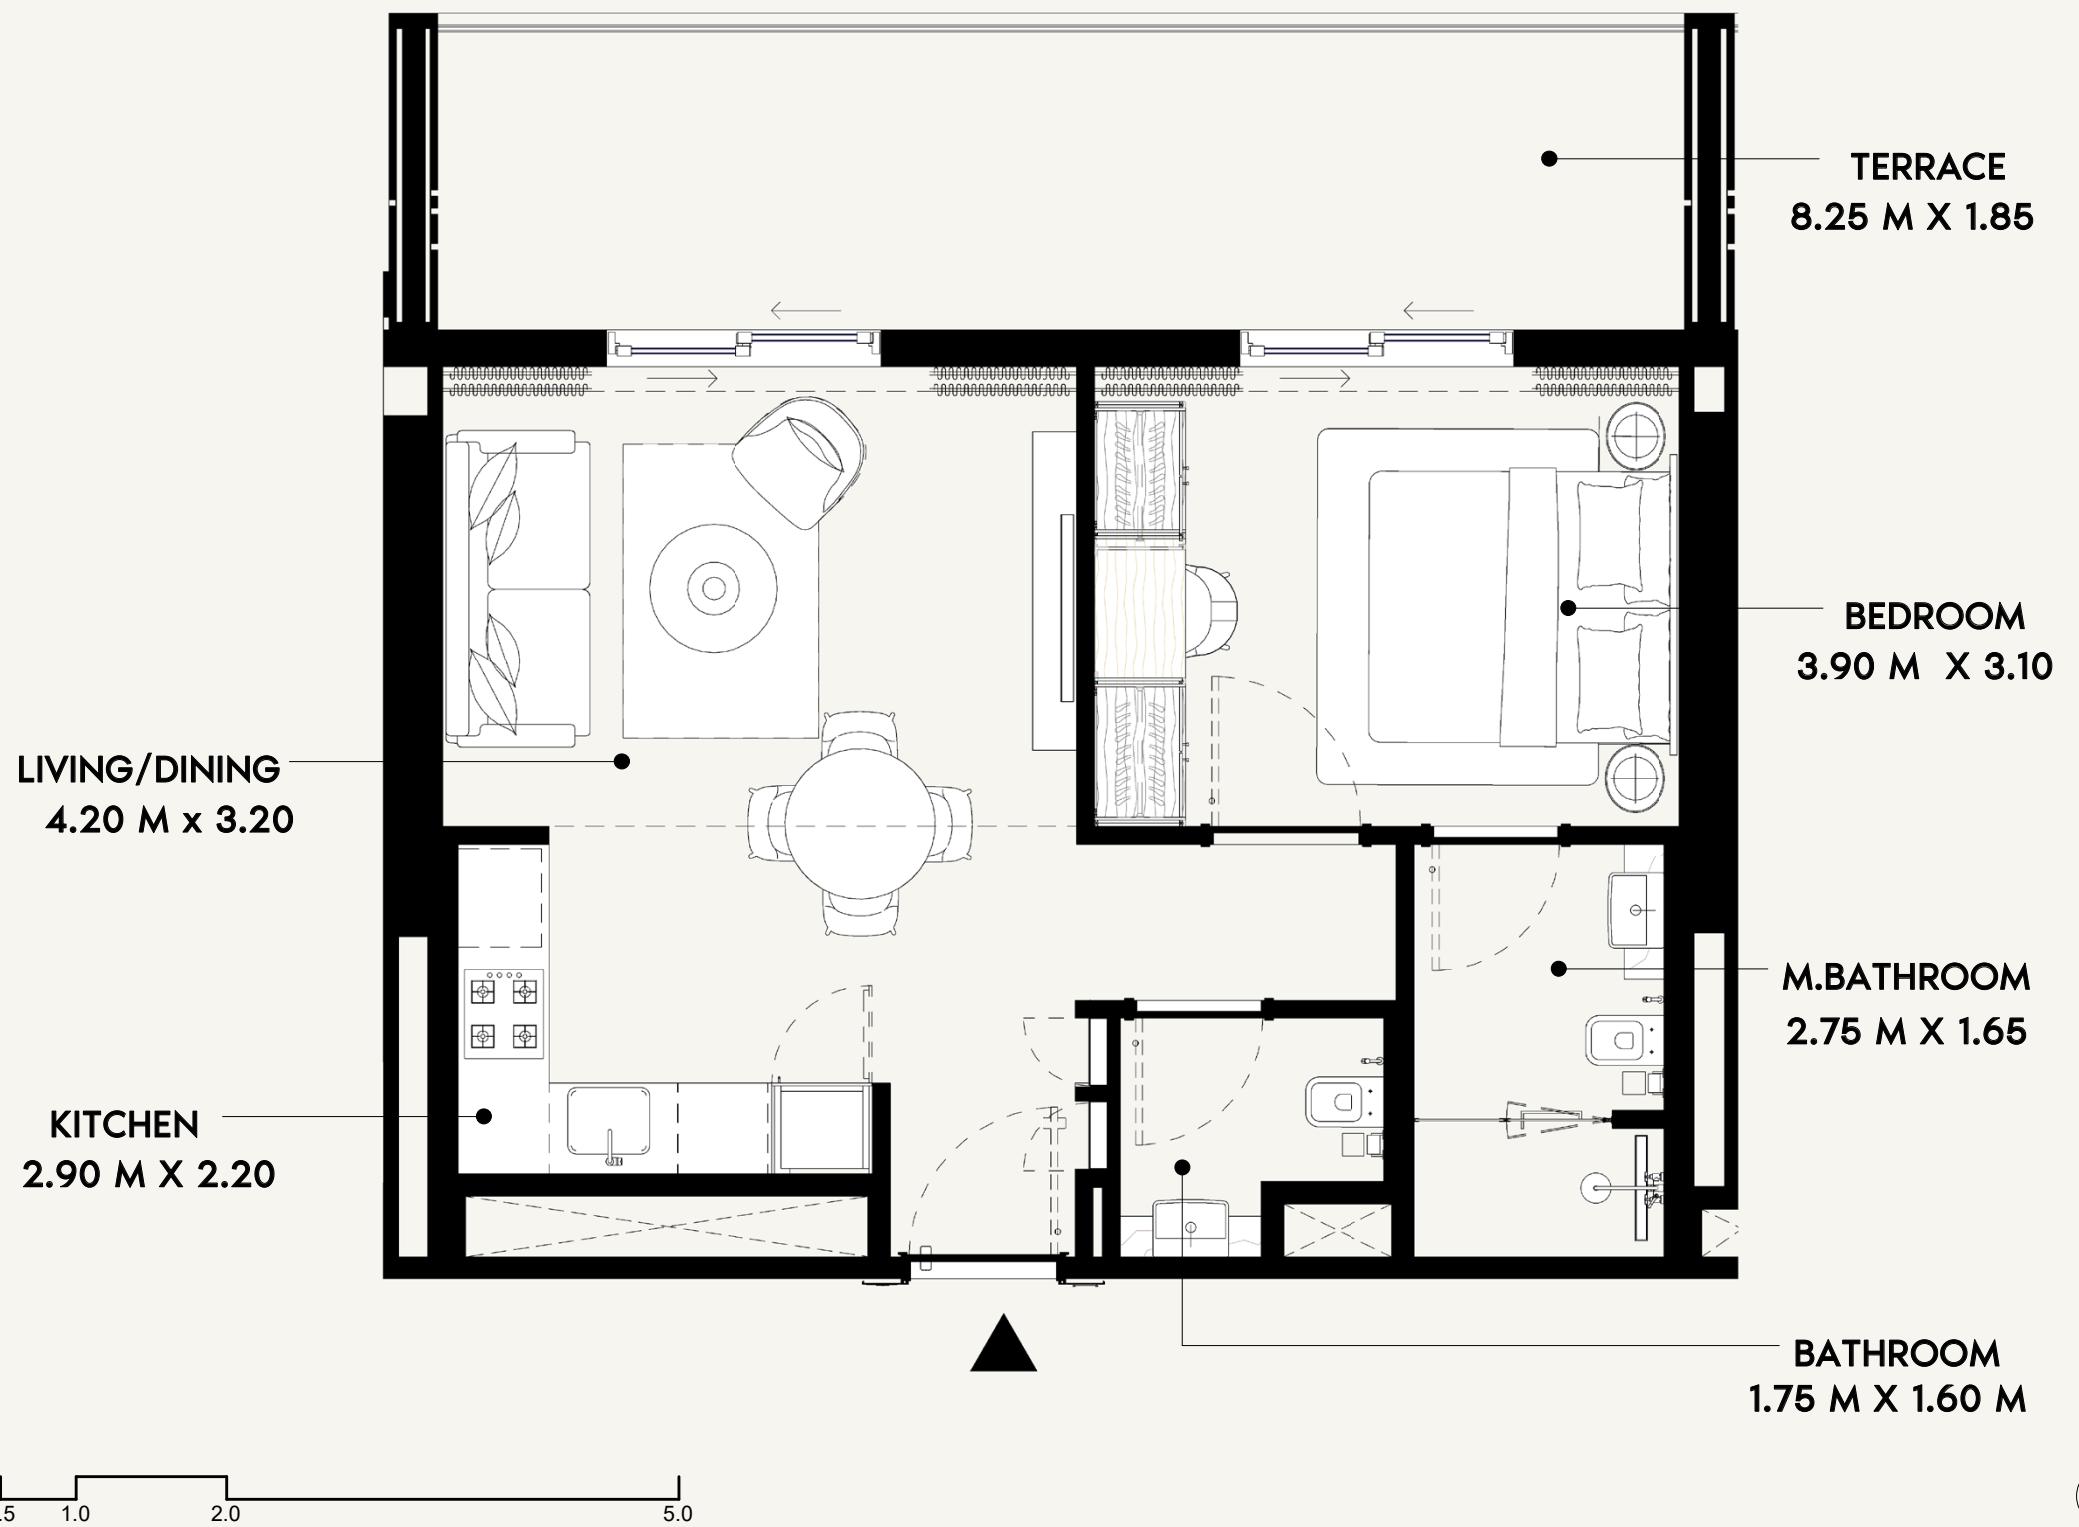

SCALE: N.T.S

AZIZI

FLOOR NO:
P01 to P03 FLOOR

UNIT TYPE:
1 BEDROOM (TYPE-4A)

APARTMENT AREA:
538.74 SQ.FT. (50.05 SQ.M)



BALCONY AREA:
203.65 SQ.FT. (18.92 SQ.M)

DISCLAIMER:
THE COLORED MARKETING FLOOR PLANS PROVIDED BY THE DEVELOPER ARE FOR ILLUSTRATIVE PURPOSES ONLY. ACTUAL DIMENSIONS, LAYOUT, AND FINISHES MAY VARY FROM THOSE DEPICTED IN THE PLANS. SURFACES, FIXTURES, AND FURNISHINGS SHOWN IN THE PLANS ARE FOR DECORATIVE PURPOSES ONLY AND ARE NOT INCLUDED IN THE PURCHASE OR LEASE OF THE PROPERTY. THE DEVELOPER RESERVES THE RIGHT TO MAKE MODIFICATIONS, REVISIONS, AND CHANGES TO THE FLOOR PLANS, SPECIFICATIONS, AND FEATURES WITHOUT PRIOR NOTICE.

TOTAL APARTMENT AREA:
742.39 SQ.FT. (68.97 SQ.M)

PROJECT NAME / BUILDING:
DJAZ.07

UNIT NO:
P101 to P301

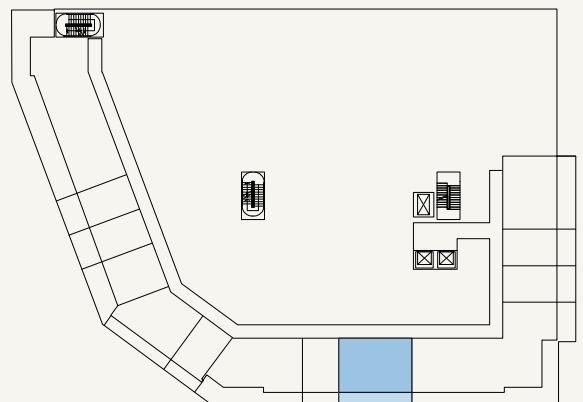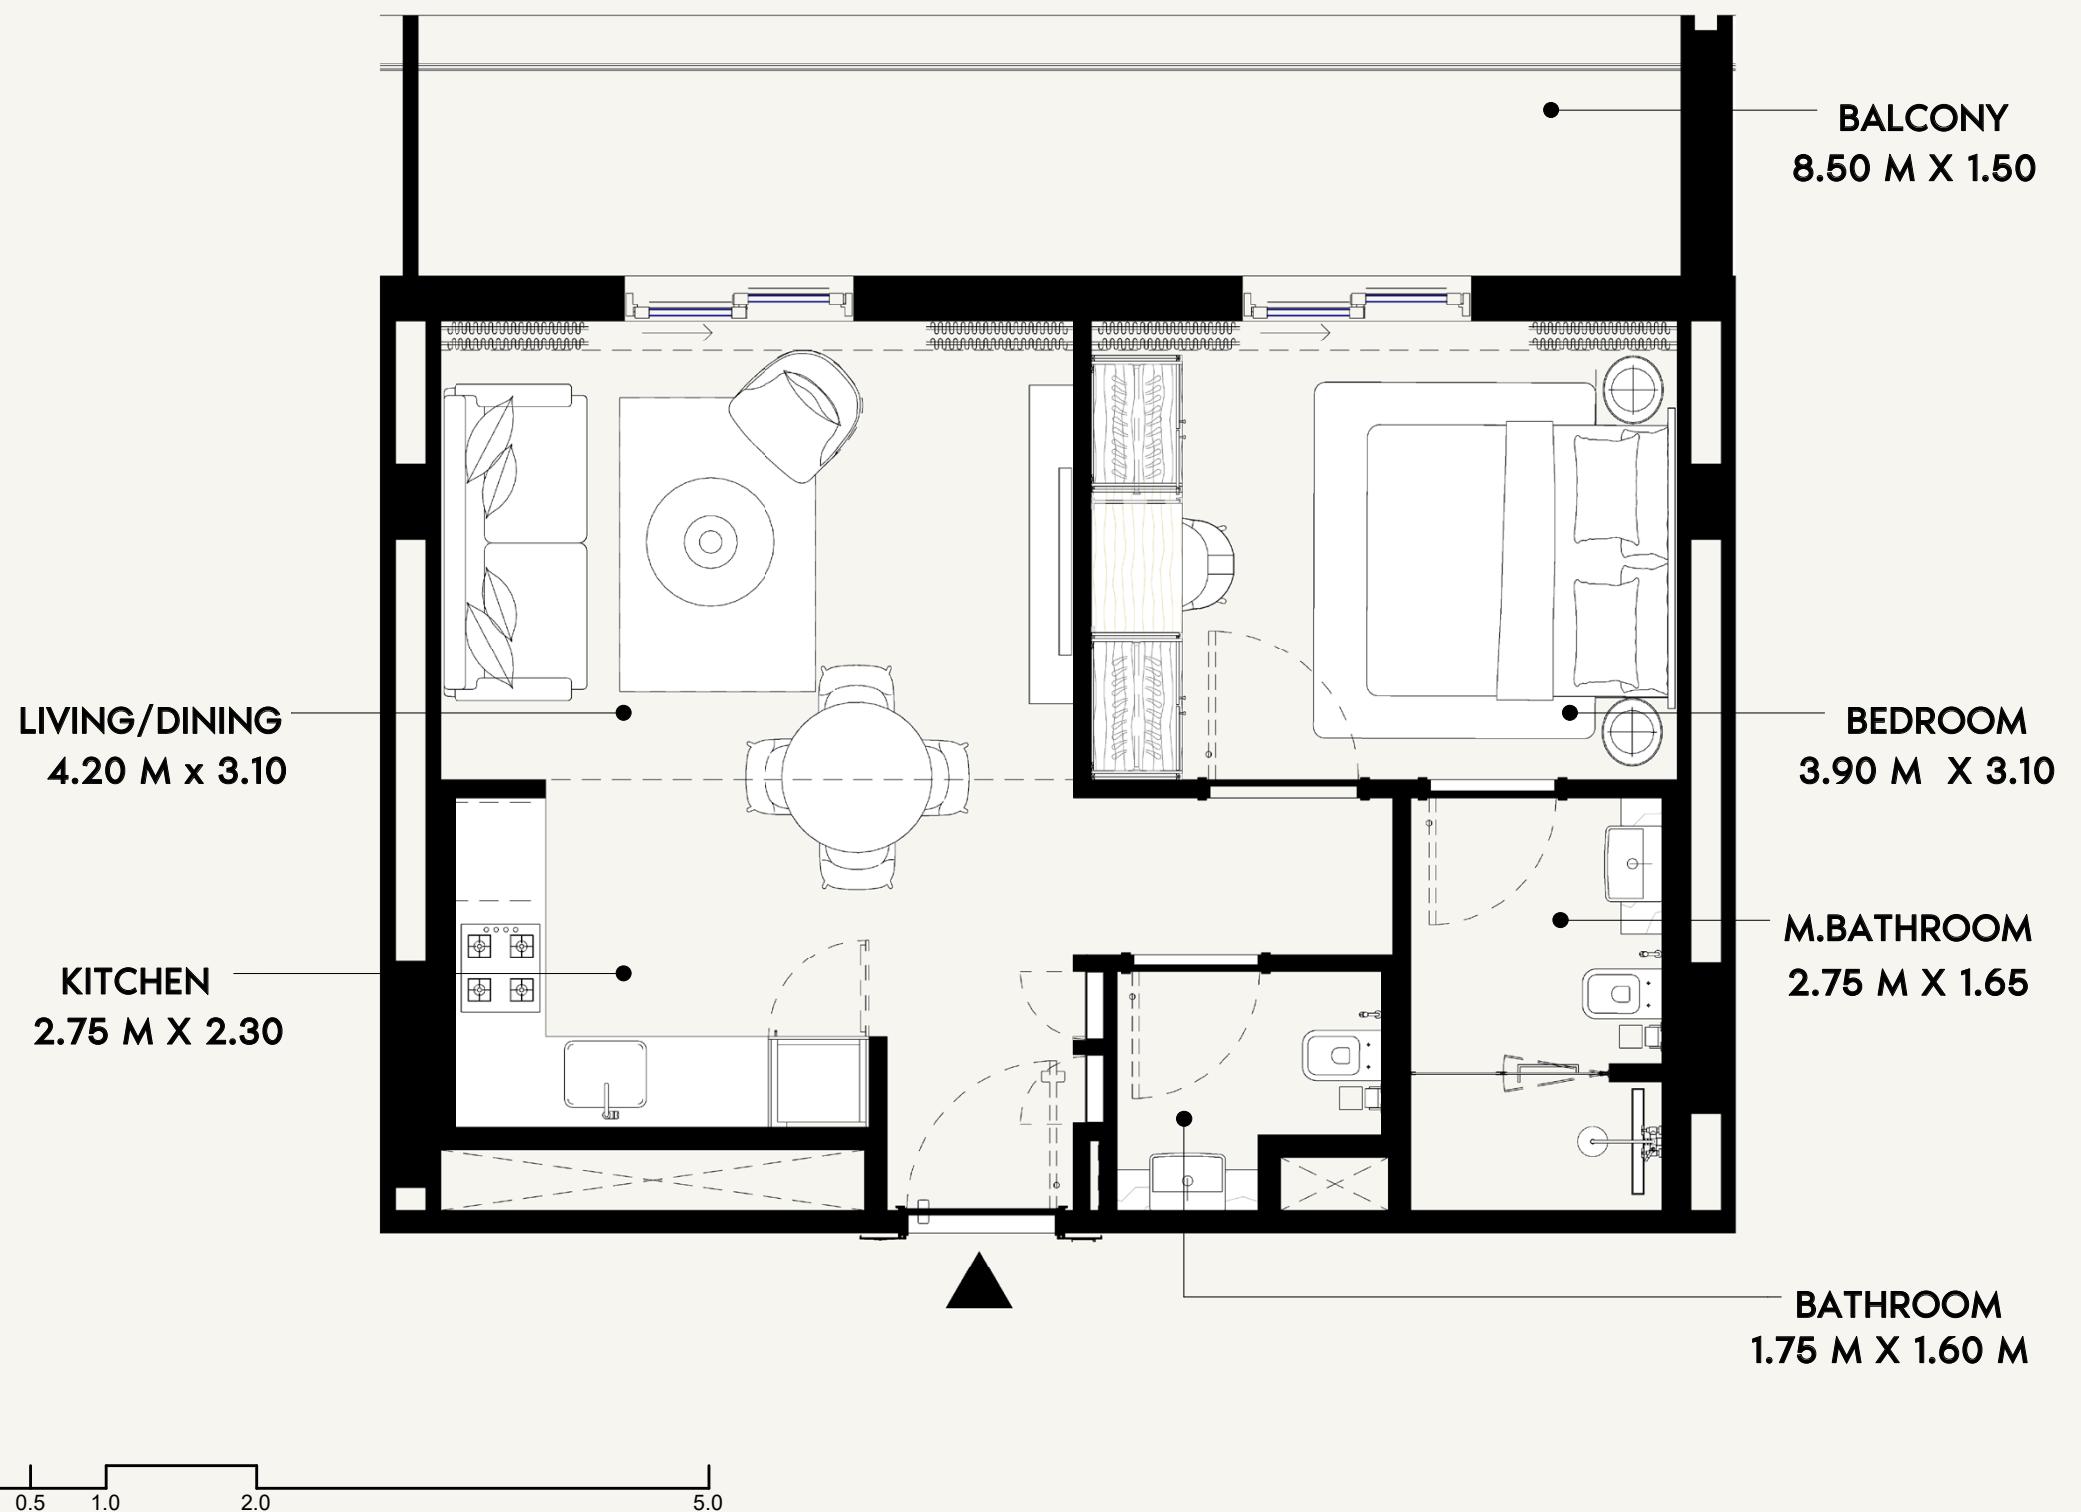

AZIZI

FLOOR NO:
P01 to P03 FLOOR

UNIT TYPE:
1 BEDROOM (TYPE-5A)

APARTMENT AREA:
539.38 SQ.FT. (50.11 SQ.M)



BALCONY AREA:
146.28 SQ.FT. (13.59 SQ.M)

DISCLAIMER:
THE COLORED MARKETING FLOOR PLANS PROVIDED BY THE DEVELOPER ARE FOR ILLUSTRATIVE PURPOSES ONLY. ACTUAL DIMENSIONS, LAYOUT, AND FINISHES MAY VARY FROM THOSE DEPICTED IN THE PLANS. SURFACES, FIXTURES, AND FURNISHINGS SHOWN ON THE PLANS ARE FOR DECORATIVE PURPOSES ONLY AND ARE NOT INCLUDED IN THE PURCHASE OR SALE OF THE PROPERTY. THE DEVELOPER RESERVES THE RIGHT TO MAKE MODIFICATIONS, REVISIONS, AND CHANGES TO THE FLOOR PLANS, SPECIFICATIONS, AND FEATURES WITHOUT PRIOR NOTICE.

TOTAL APARTMENT AREA:
685.67 SQ.FT. (63.70 SQ.M)

PROJECT NAME / BUILDING:
DJAZ.07

UNIT NO:
P106 to P306

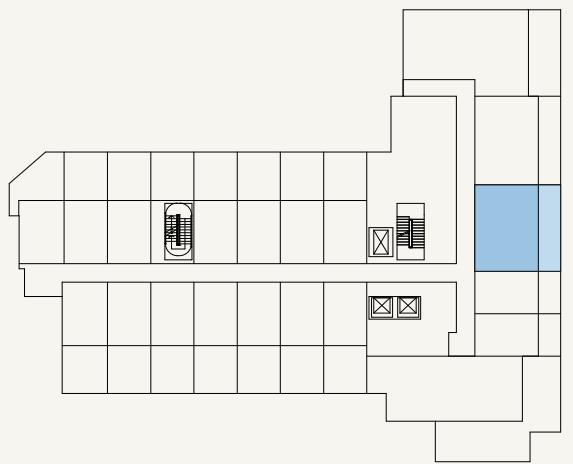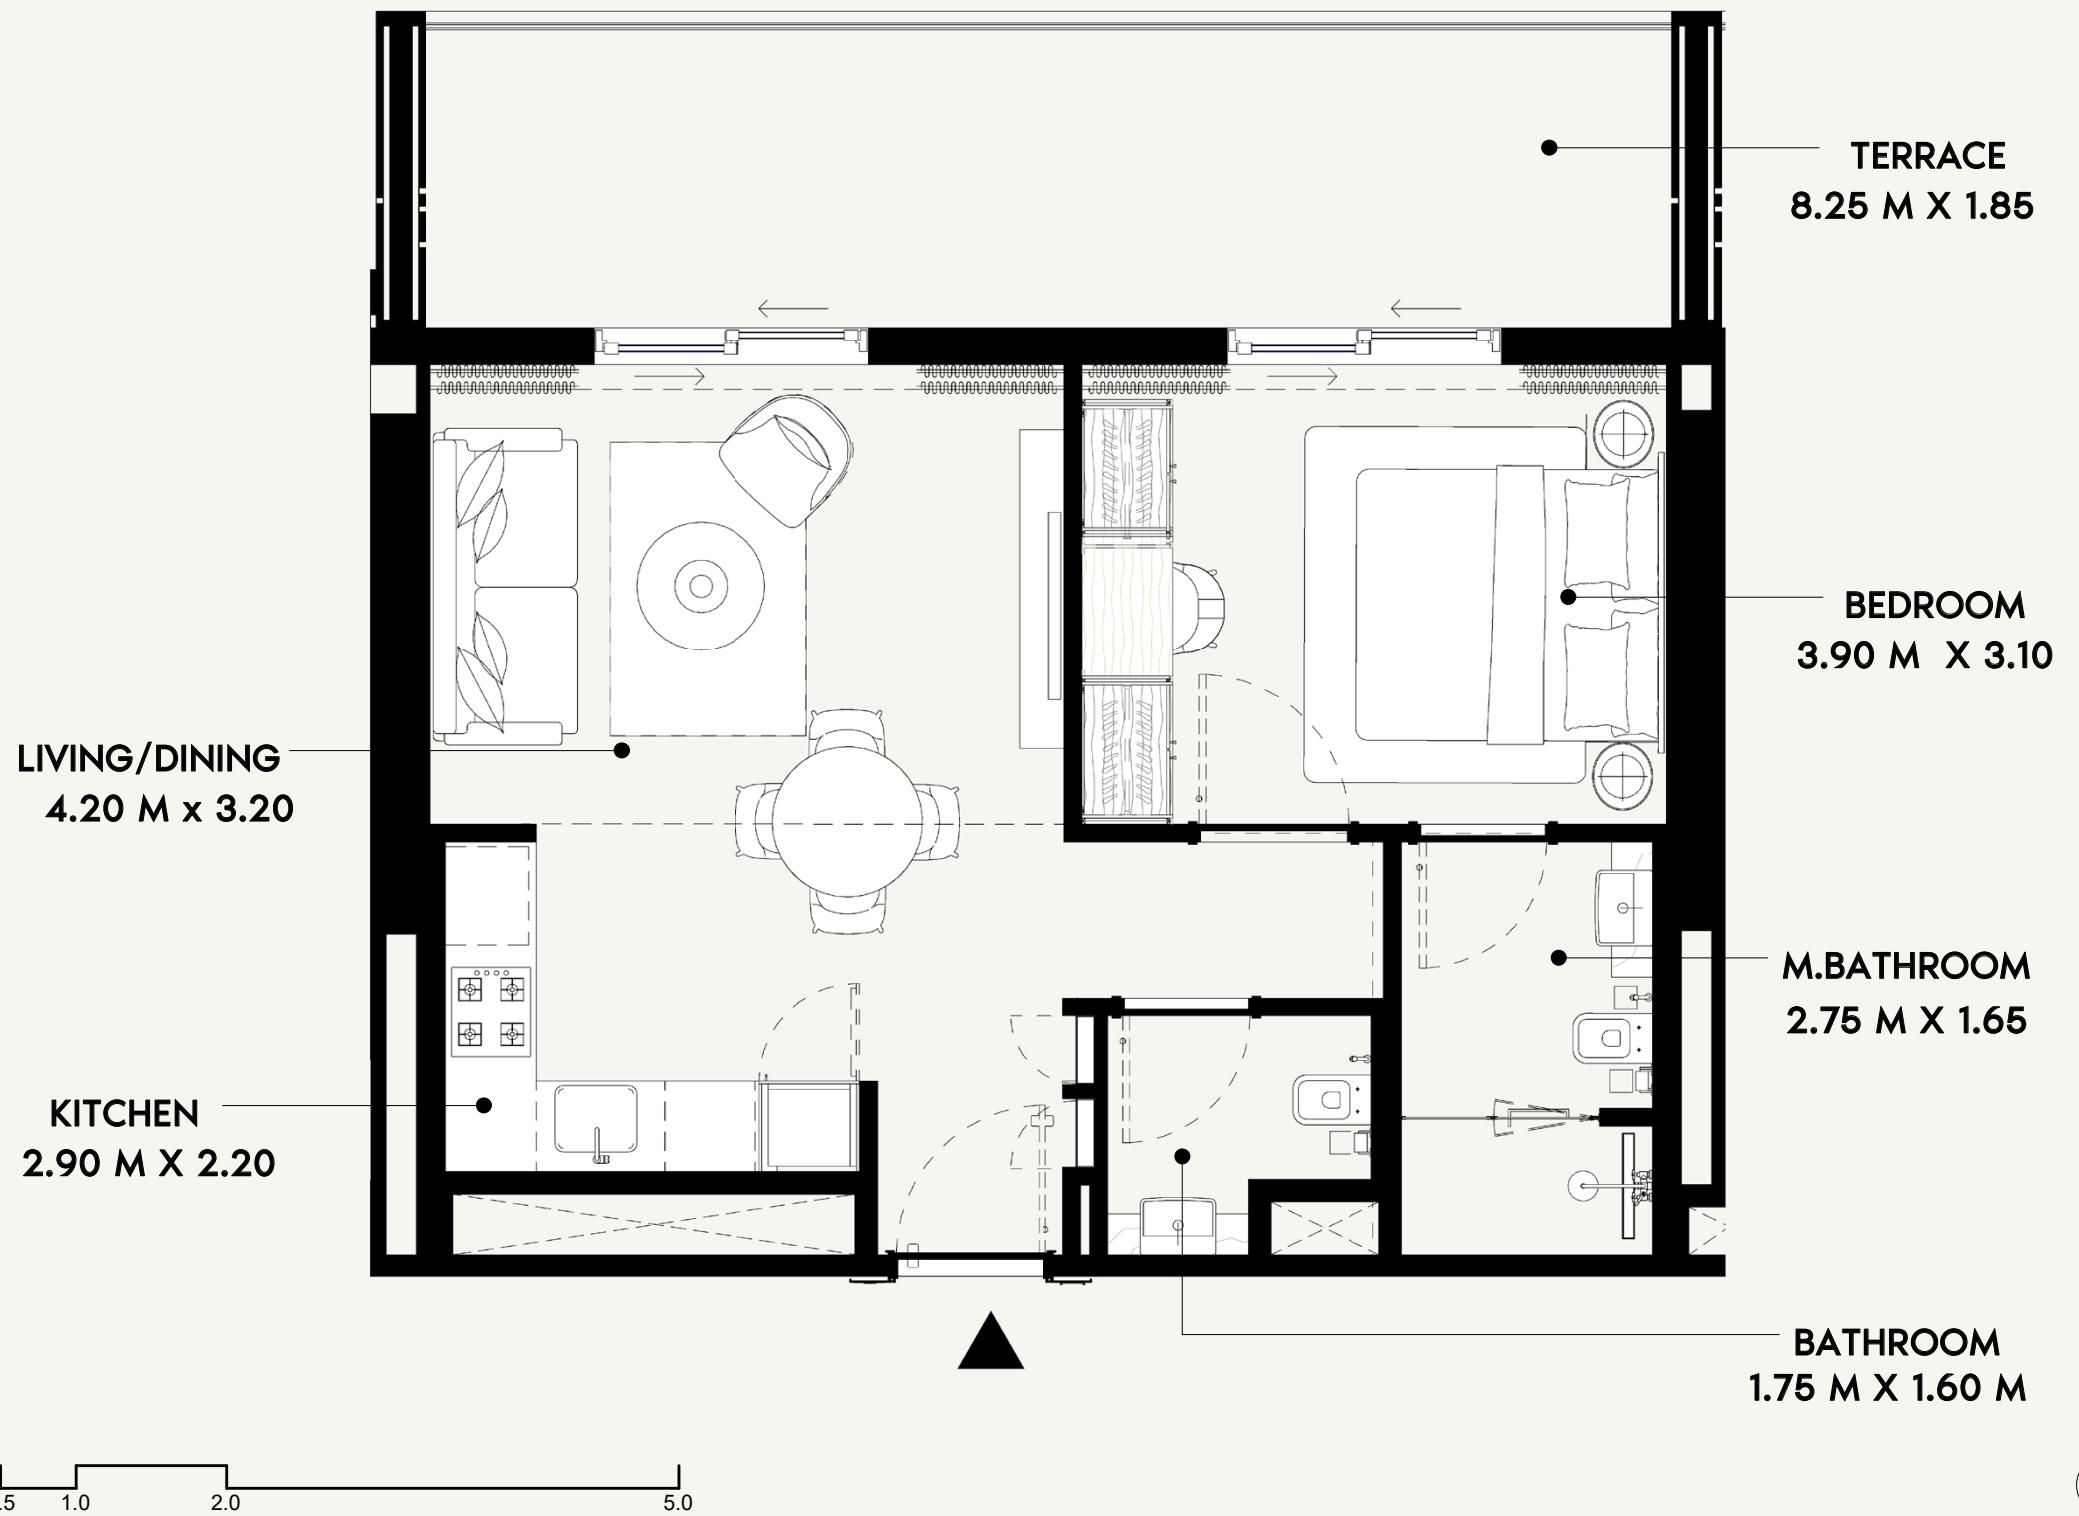

SCALE: N.T.S

AZIZI

FLOOR NO:
1ST FLOOR

UNIT TYPE:
1 BEDROOM (TYPE-3B)

APARTMENT AREA:
542.29 SQ.FT. (50.38 SQ.M)




BALCONY AREA:
195.58 SQ.FT. (18.17 SQ.M)

DISCLAIMER:
THE COLORED MARKETING FLOOR PLANS PROVIDED BY THE DEVELOPER ARE FOR ILLUSTRATIVE PURPOSES ONLY. ACTUAL DIMENSIONS, LAYOUT, AND FINISHES MAY VARY FROM THOSE DEPICTED IN THE PLANS. SURFACES, FIXTURES, AND APPLIANCES SHOWN ON THE PLANS ARE FOR DECORATIVE PURPOSES ONLY AND ARE NOT INCLUDED IN THE PURCHASE OR SALE OF THE PROPERTY. THE DEVELOPER RESERVES THE RIGHT TO MAKE MODIFICATIONS, REVISIONS, AND CHANGES TO THE FLOOR PLANS, SPECIFICATIONS, AND FEATURES WITHOUT PRIOR NOTICE.



TOTAL APARTMENT AREA:
737.87 SQ.FT. (68.55 SQ.M)

PROJECT NAME / BUILDING:
DJAZ.07

UNIT NO:
101

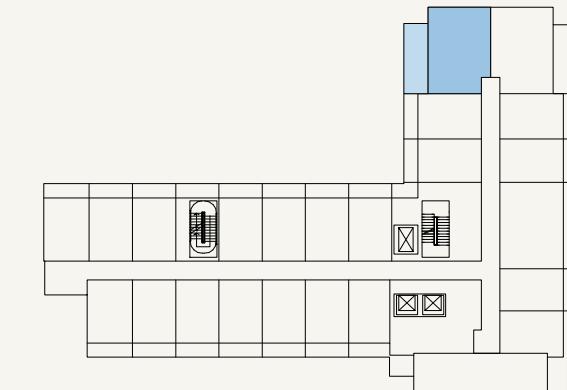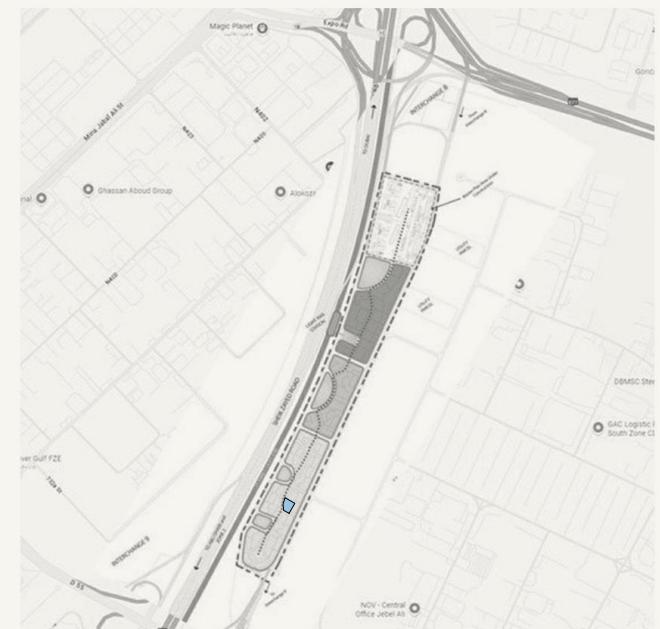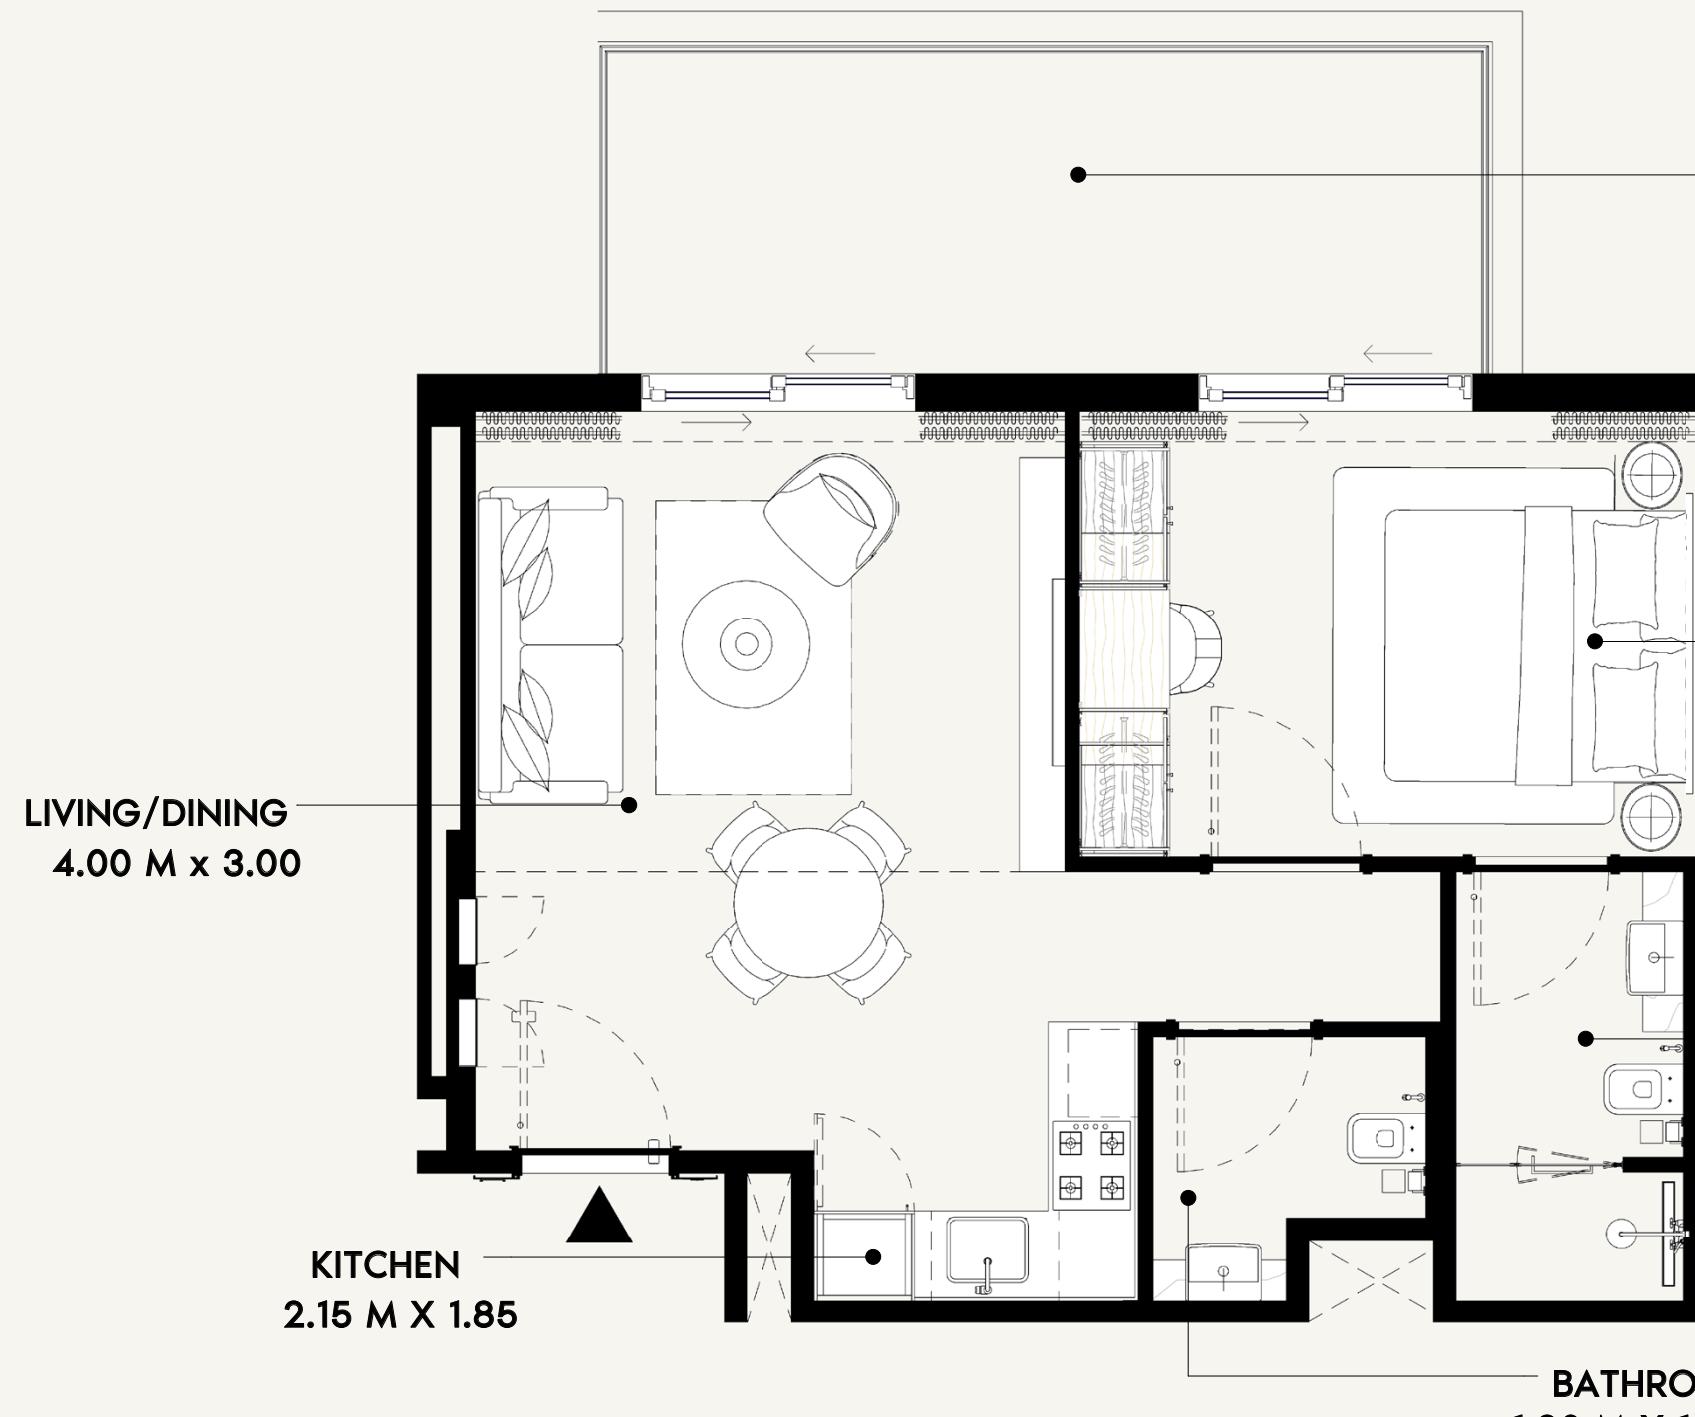

AZIZI

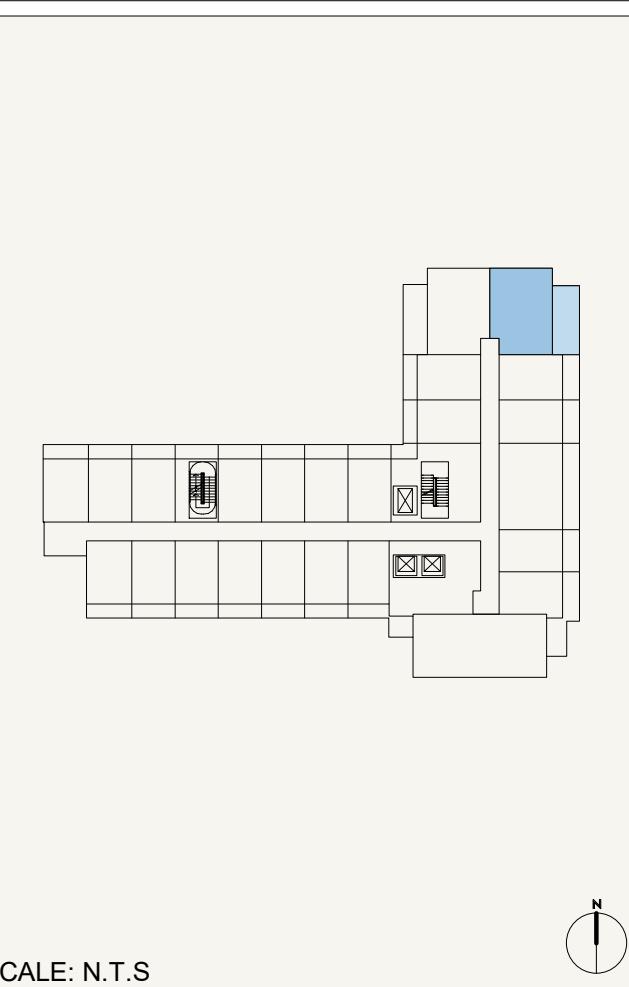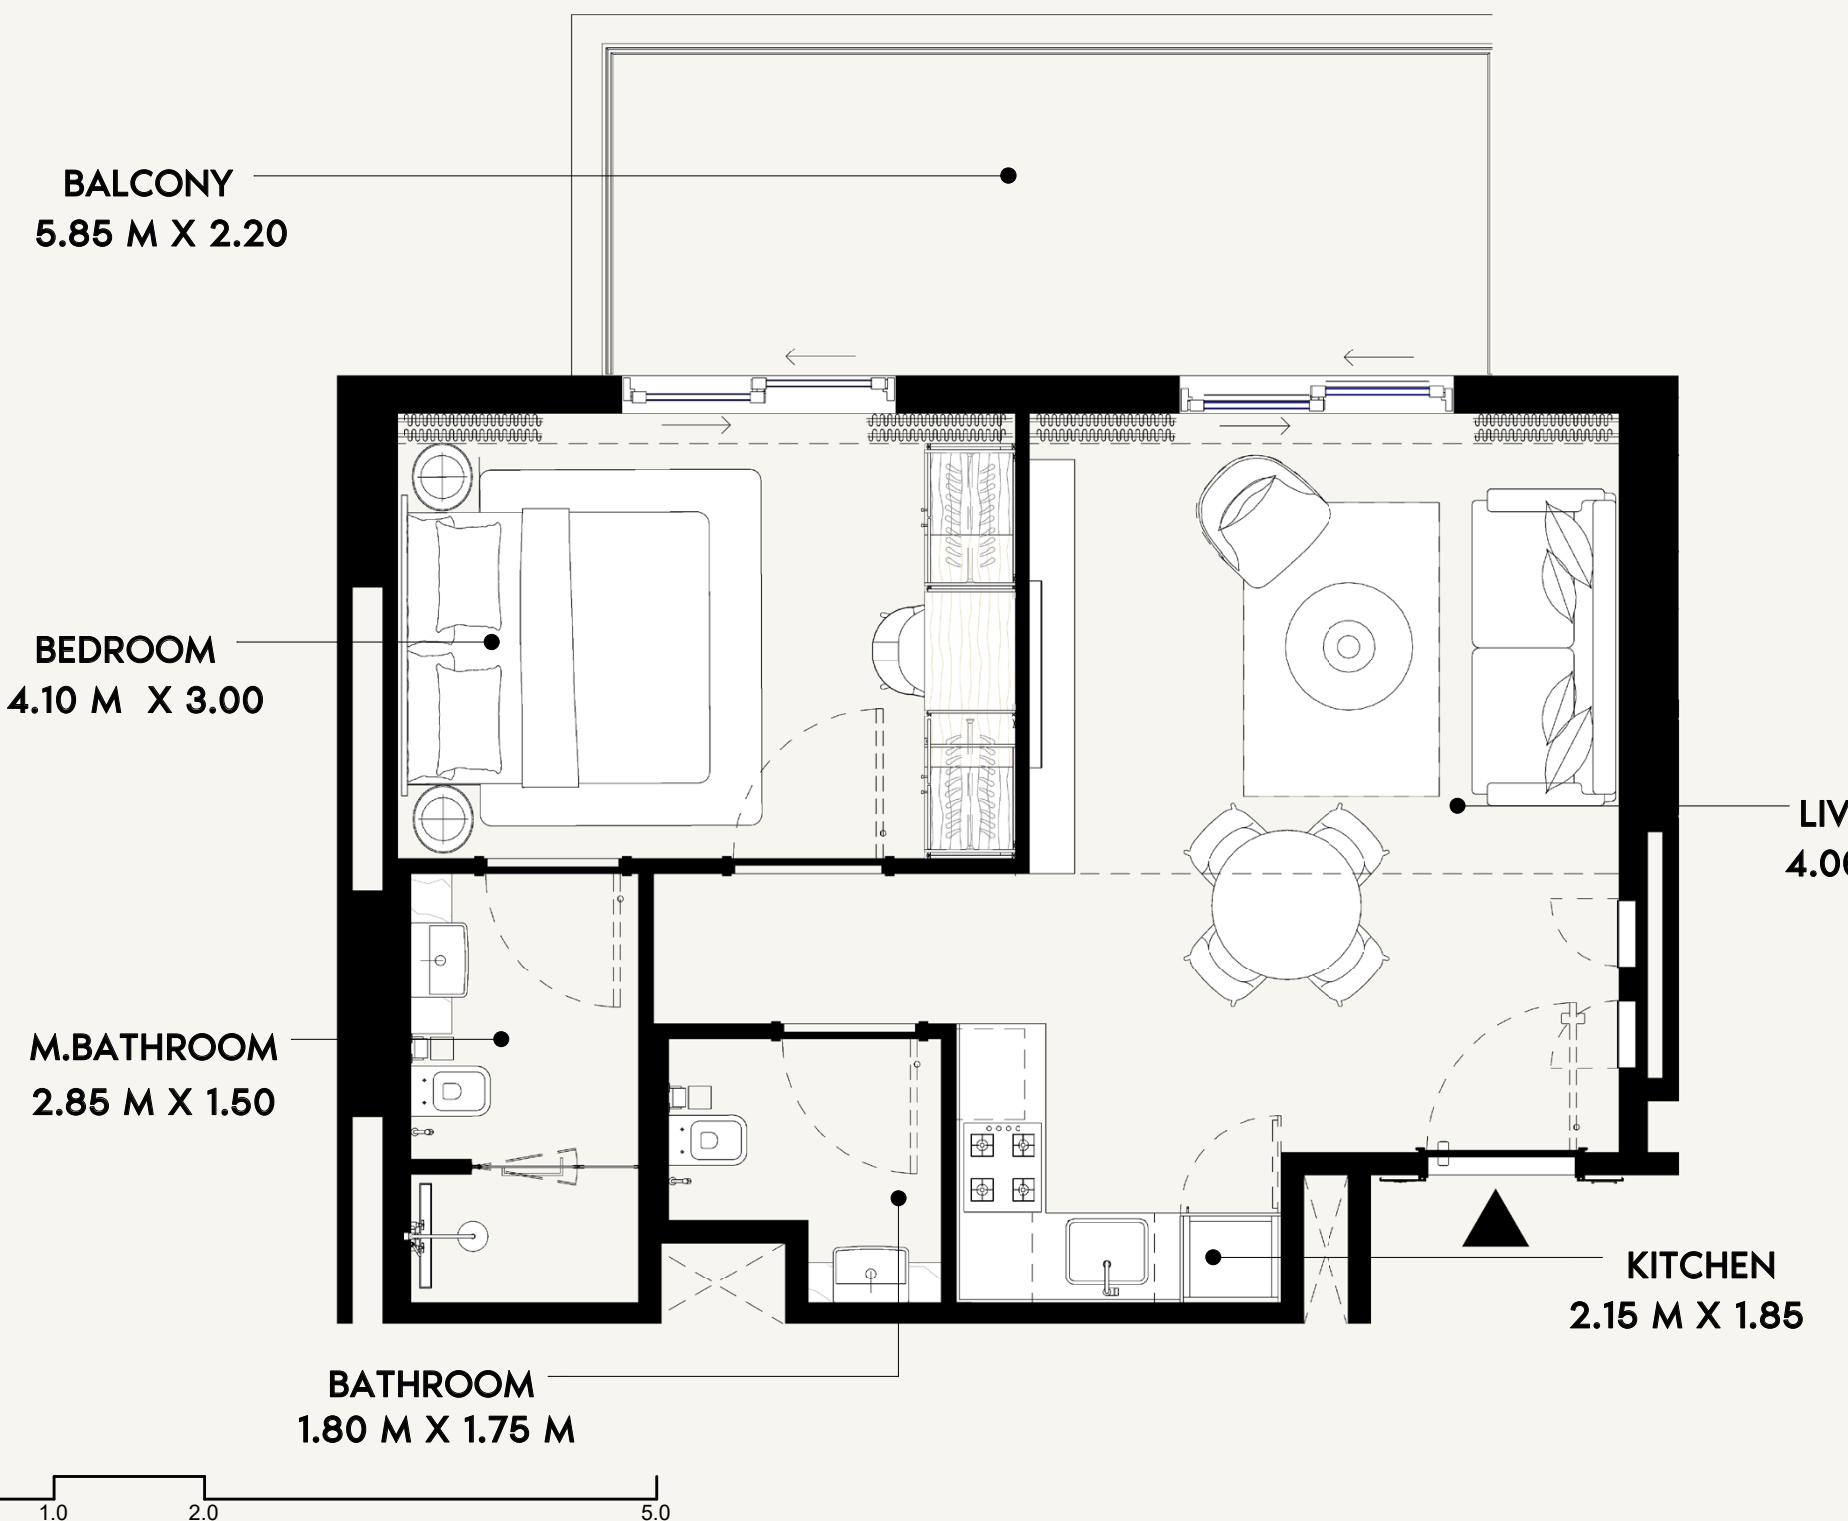

AZIZI

FLOOR NO:

2nd to 9th FLOOR

APARTMENT AREA:

526.25 SQ.FT. (48.89 SQ.M)

DISCLAIMER:

THE COLORED MARKETING FLOOR PLANS PROVIDED BY THE DEVELOPER ARE FOR ILLUSTRATIVE PURPOSES ONLY. ACTUAL DIMENSIONS, LAYOUT, AND FINISHES MAY VARY FROM THOSE DEPICTED IN THE PLANS. DRAWINGS, FIXTURES, AND EQUIPMENT SHOWN IN THE PLANS ARE FOR DECORATIVE PURPOSES ONLY AND ARE NOT INCLUDED IN THE PURCHASE OR LEASE OF THE PROPERTY. THE DEVELOPER RESERVES THE RIGHT TO MAKE MODIFICATIONS, REVISIONS, AND CHANGES TO THE FLOOR PLANS, SPECIFICATIONS, AND FEATURES WITHOUT PRIOR NOTICE.

PROJECT NAME / BUILDING:

DJAZ.07

UNIT TYPE:

1 BEDROOM (TYPE-2A)

BALCONY AREA:


143.48 SQ.FT. (13.33 SQ.M)

TOTAL APARTMENT AREA:

669.74 SQ.FT. (62.22 SQ.M)

UNIT NO:

204 to 904

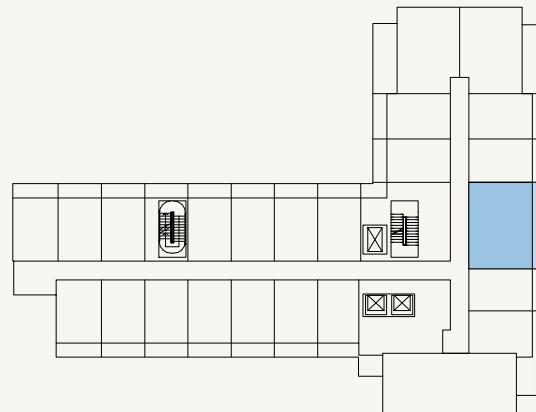

SCALE: N.T.S

AZIZI

FLOOR NO:
2nd to 9th FLOOR

UNIT TYPE:
1 BEDROOM (TYPE-3A)

APARTMENT AREA:
542.29 SQ.FT. (50.38 SQ.M)



BALCONY AREA:
114.10 SQ.FT. (10.6 SQ.M)

DISCLAIMER:
THE COLORED MARKETING FLOOR PLANS PROVIDED BY THE DEVELOPER ARE FOR ILLUSTRATIVE PURPOSES ONLY. ACTUAL DIMENSIONS, LAYOUT, AND FINISHES MAY VARY FROM THOSE DEPICTED IN THE PLANS. SURFACES, FIXTURES, AND FURNISHINGS SHOWN ON THE PLANS ARE FOR DECORATIVE PURPOSES ONLY AND ARE NOT INCLUDED IN THE PURCHASE OR LEASE OF THE PROPERTY. THE DEVELOPER RESERVES THE RIGHT TO MAKE MODIFICATIONS, REVISIONS, AND CHANGES TO THE FLOOR PLANS, SPECIFICATIONS, AND FEATURES WITHOUT PRIOR NOTICE.

TOTAL APARTMENT AREA:
656.39 SQ.FT. (60.98 SQ.M)

PROJECT NAME / BUILDING:
DJAZ.07

UNIT NO:
207 to 907

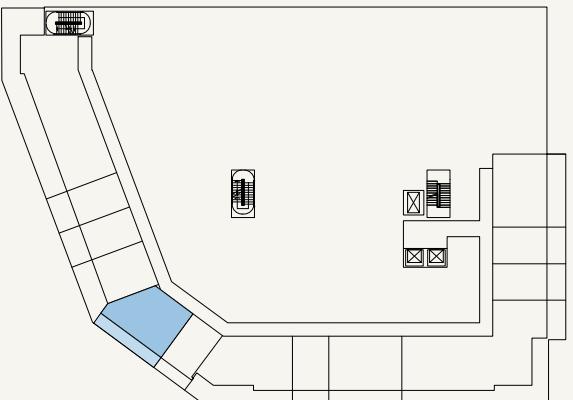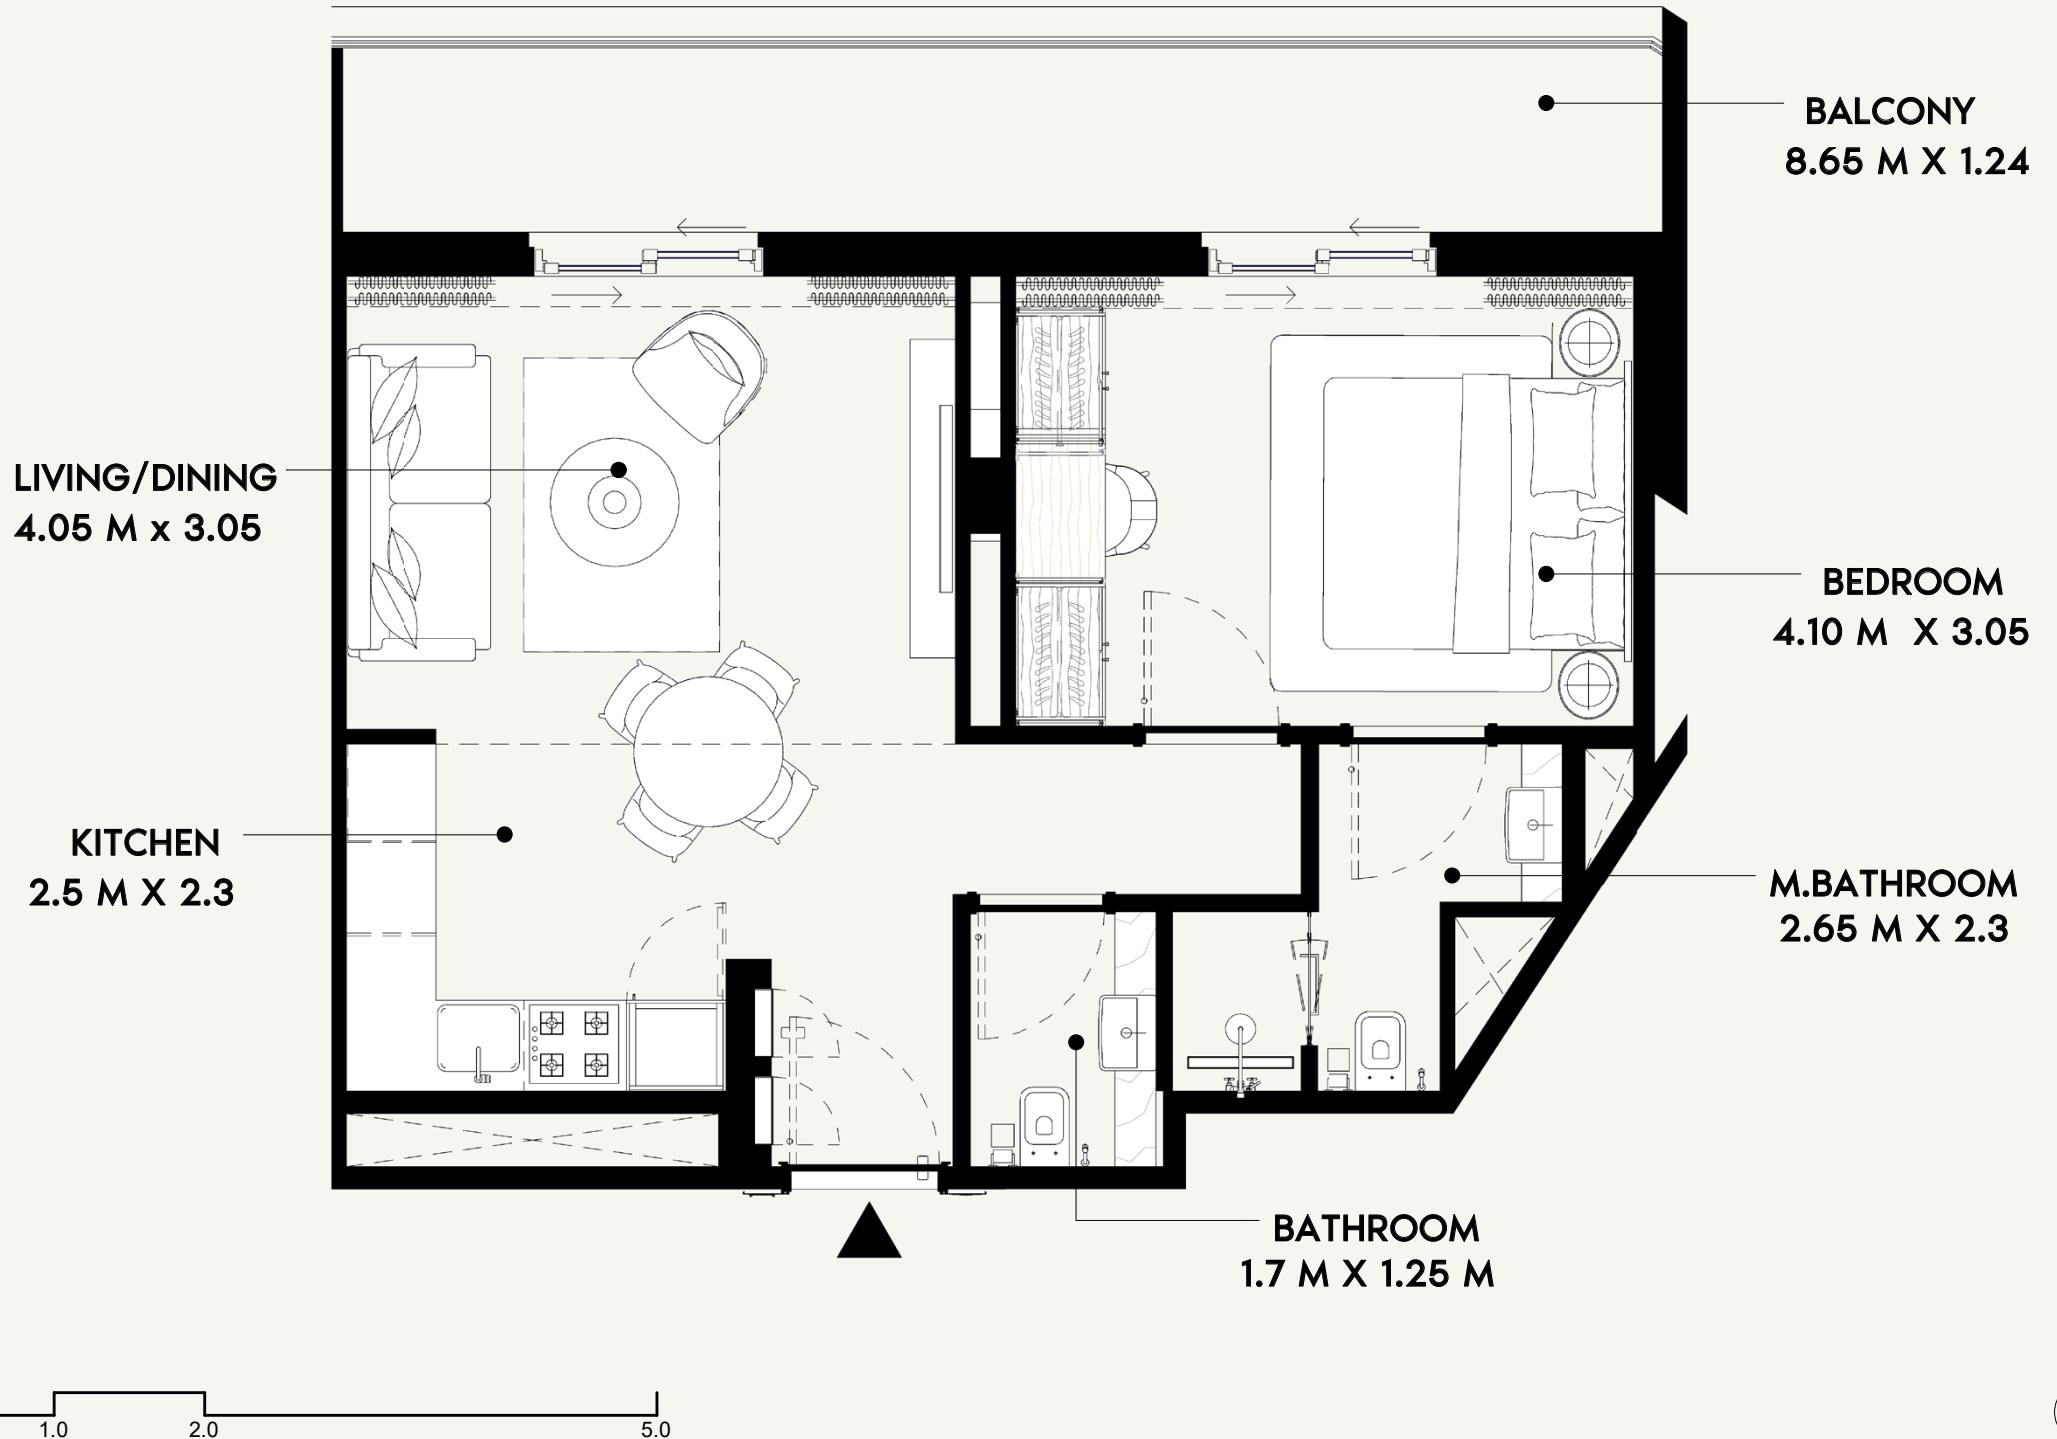

SCALE: N.T.S

AZIZI

FLOOR NO:
P01 to P03 FLOOR

UNIT TYPE:
1 BEDROOM (TYPE-7A)

APARTMENT AREA:
513.77 SQ.FT. (47.73 SQ.M)




BALCONY AREA:
139.39 SQ.FT. (12.95 SQ.M)

DISCLAIMER:
THE COLORED MARKETING FLOOR PLANS PROVIDED BY THE DEVELOPER ARE FOR ILLUSTRATIVE PURPOSES ONLY. ACTUAL DIMENSIONS, LAYOUT, AND FINISHES MAY VARY FROM THOSE DEPICTED IN THE PLANS. SURFACES, FIXTURES, AND FURNISHINGS SHOWN ON THE PLANS ARE FOR DECORATIVE PURPOSES ONLY AND ARE NOT INCLUDED IN THE PURCHASE OR SALE OF THE PROPERTY. THE DEVELOPER RESERVES THE RIGHT TO MAKE MODIFICATIONS, REVISIONS, AND CHANGES TO THE FLOOR PLANS, SPECIFICATIONS, AND FEATURES WITHOUT PRIOR NOTICE.

TOTAL APARTMENT AREA:
653.16 SQ.FT. (60.68 SQ.M)

PROJECT NAME / BUILDING:
DJAZ.07

UNIT NO:
P110 to P310

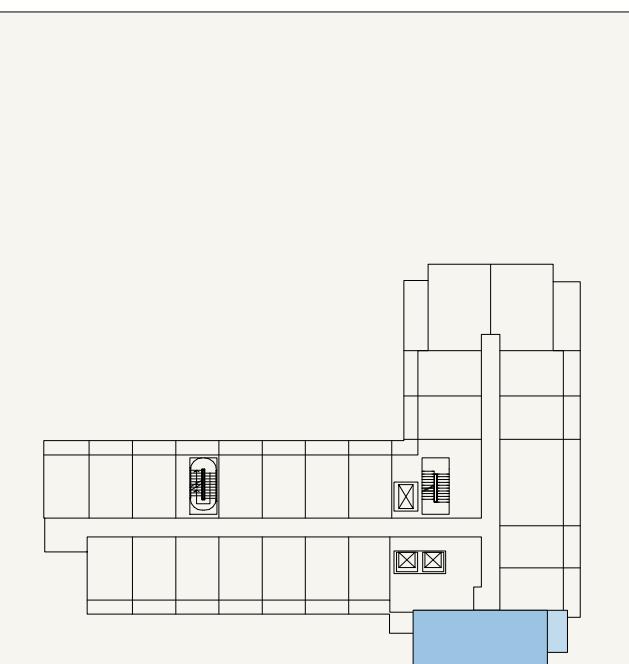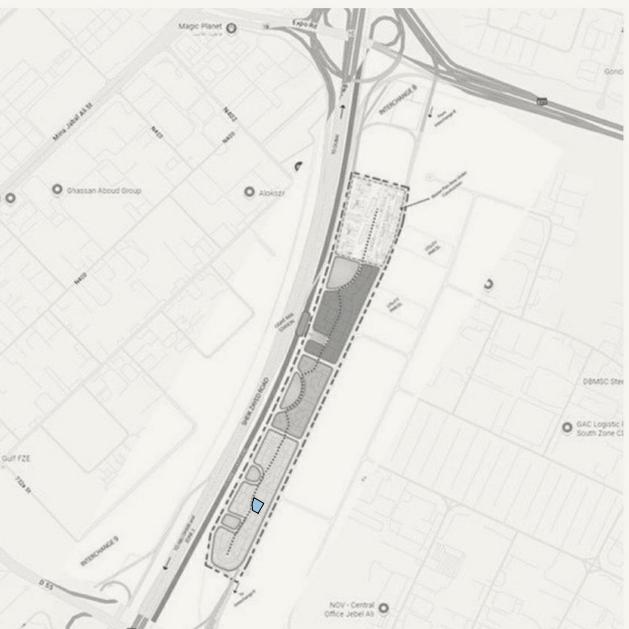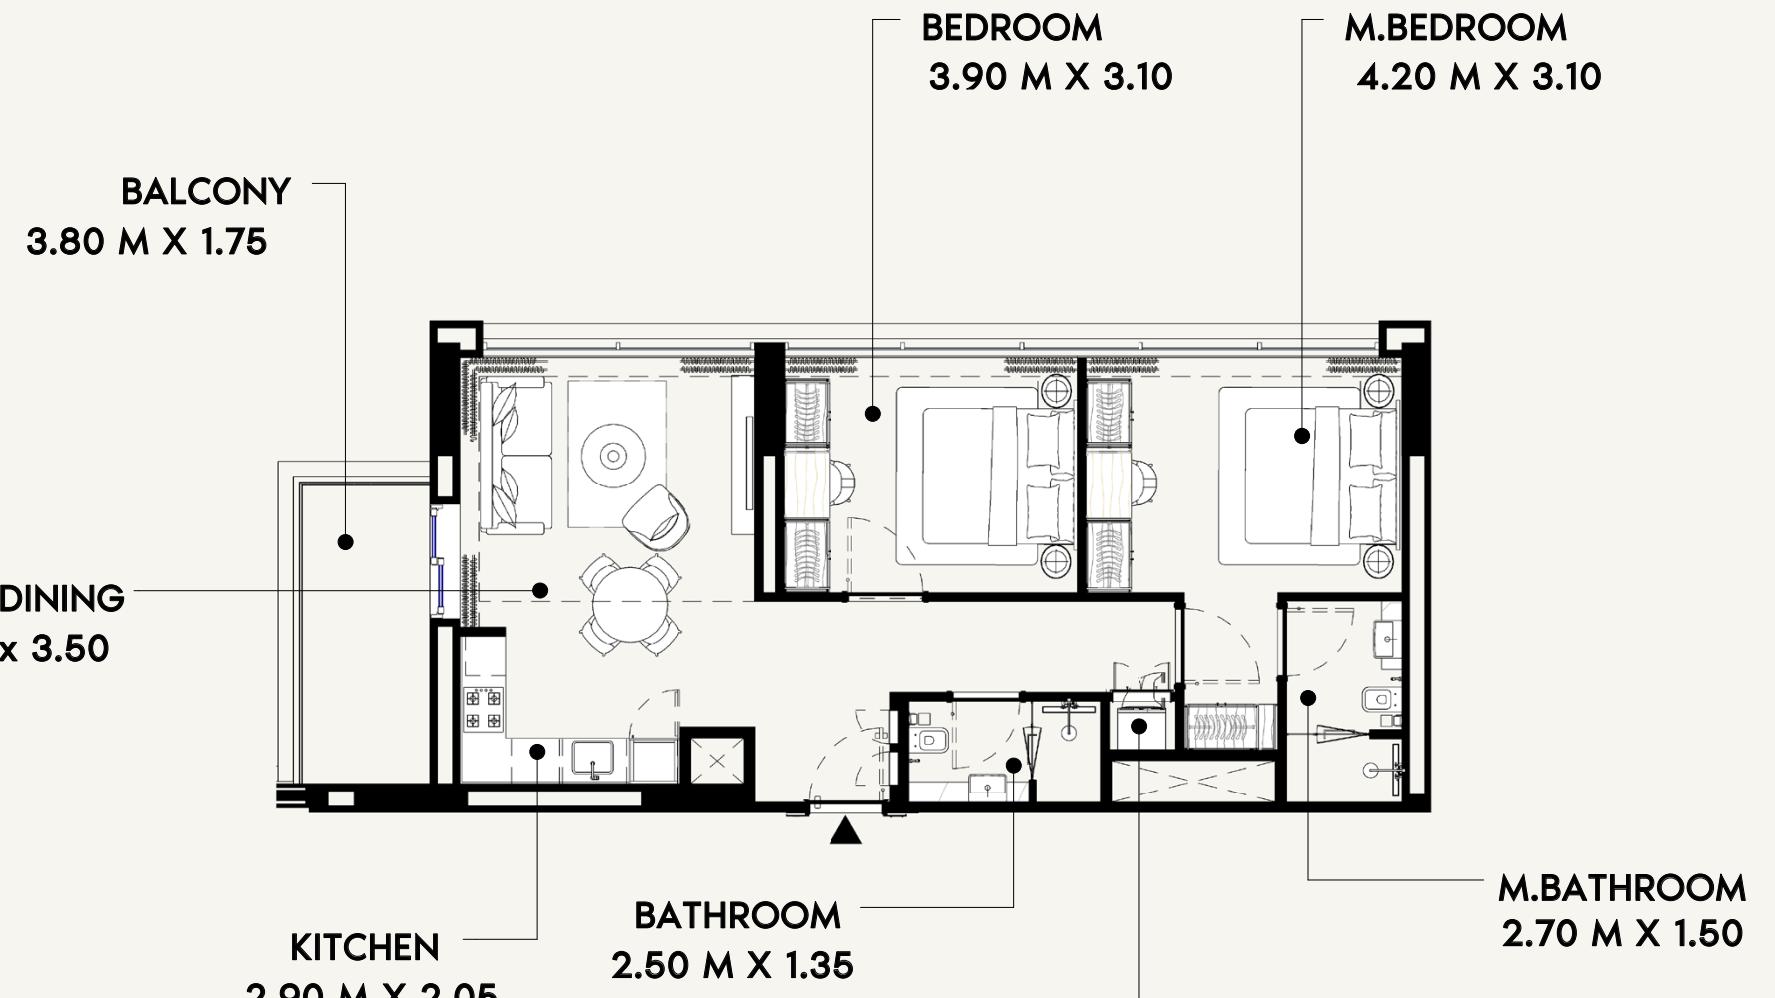

AZIZI

FLOOR NO:
2nd to 9th FLOOR

UNIT TYPE:
2 BEDROOM (TYPE-1A)

APARTMENT AREA:
815.80 SQ.FT. (75.79 SQ.M)

BALCONY AREA:
83.31 SQ.FT. (7.74 SQ.M)



DISCLAIMER:

THE COLORED MARKETING FLOOR PLANS PROVIDED BY THE DEVELOPER ARE FOR ILLUSTRATIVE PURPOSES ONLY. ACTUAL DIMENSIONS, LAYOUT, AND FINISHES MAY VARY FROM THOSE DEPICTED IN THE PLANS. SURFACES, FIXTURES, AND FURNISHINGS SHOWN ON THE PLANS ARE FOR DECORATIVE PURPOSES ONLY AND ARE NOT INCLUDED IN THE PURCHASE OR LEASE OF THE PROPERTY. THE DEVELOPER RESERVES THE RIGHT TO MAKE MODIFICATIONS, REVISIONS, AND CHANGES TO THE FLOOR PLANS, SPECIFICATIONS, AND FEATURES WITHOUT PRIOR NOTICE.

PROJECT NAME / BUILDING:

DJAZ.07

UNIT NO:
210 to 910

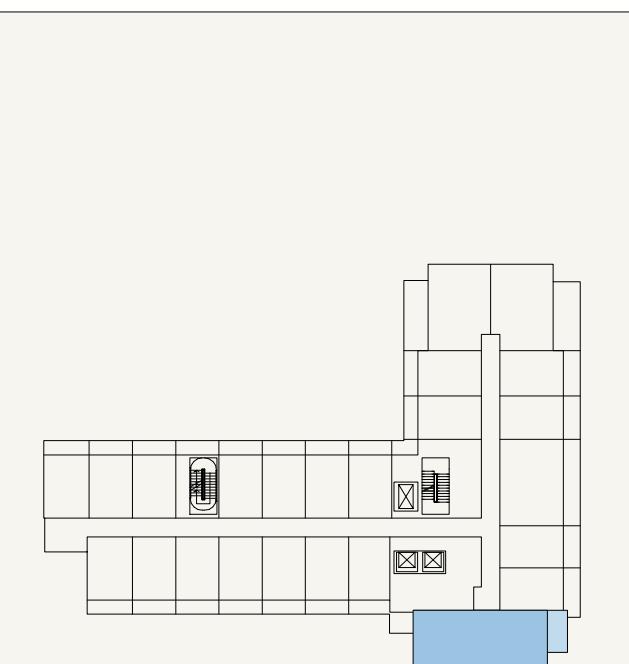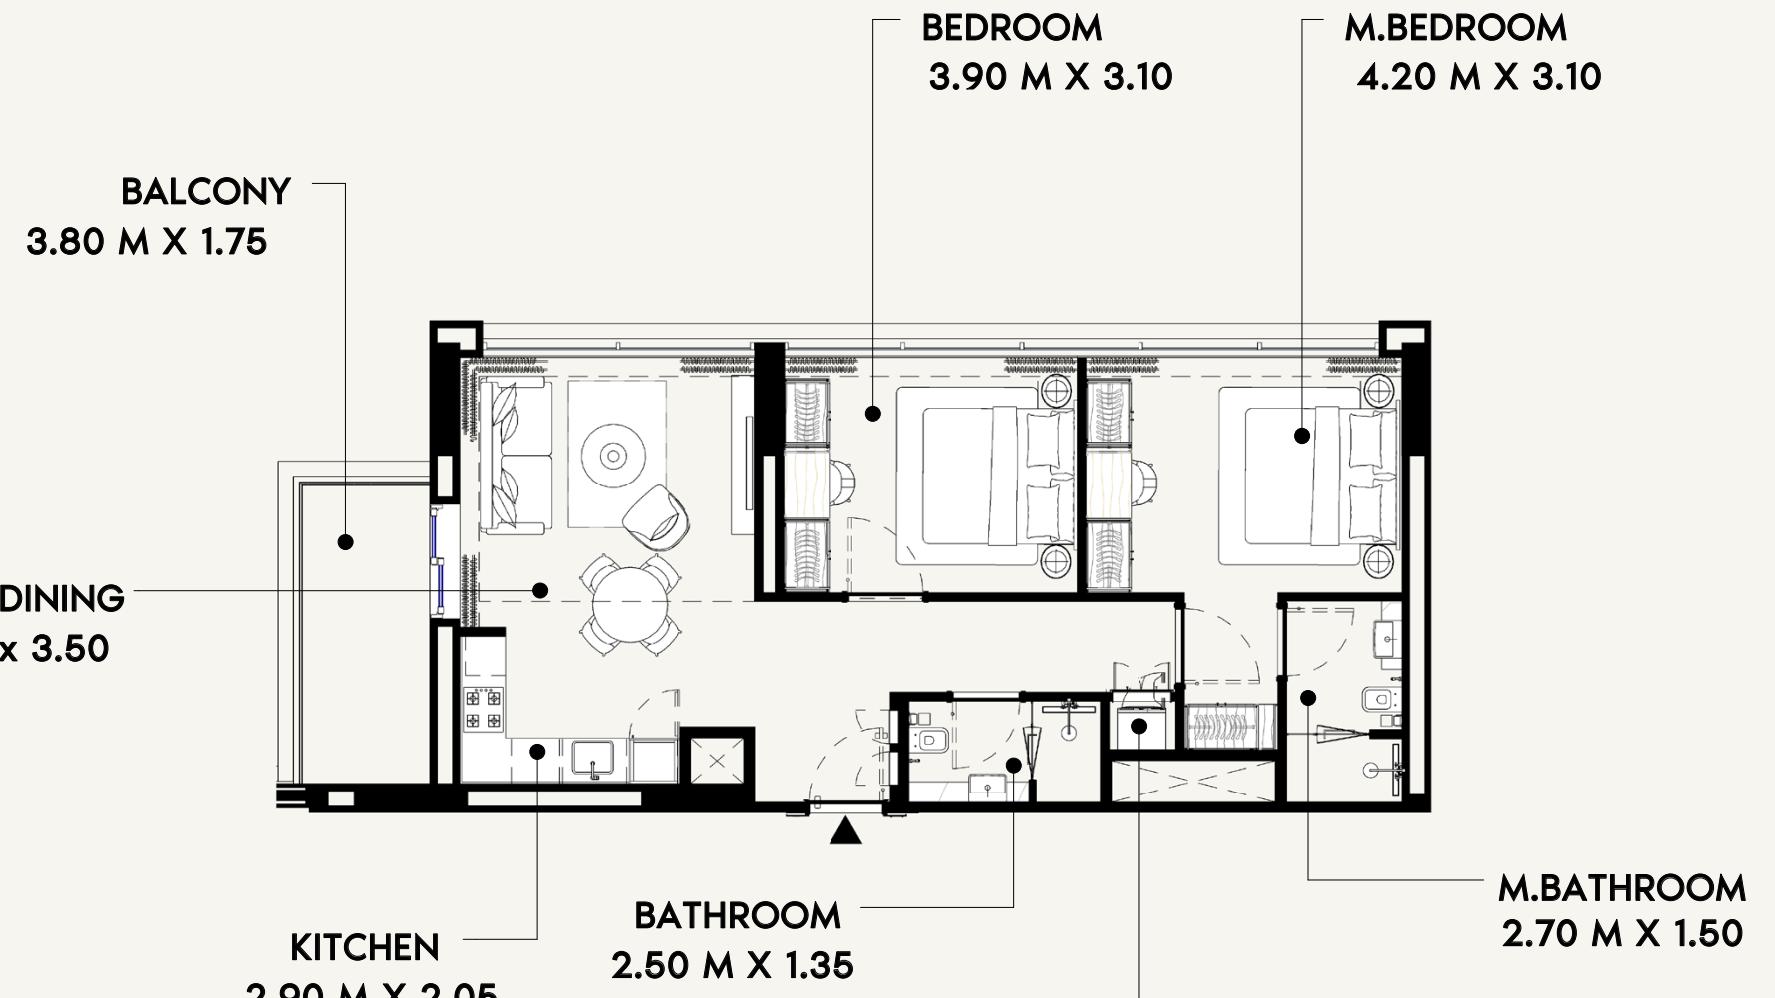

AZIZI

FLOOR NO:
2nd to 9th FLOOR

UNIT TYPE:
2 BEDROOM (TYPE-1A)

APARTMENT AREA:
815.80 SQ.FT. (75.79 SQ.M)

BALCONY AREA:
83.31 SQ.FT. (7.74 SQ.M)


DISCLAIMER:

THE COLORED MARKETING FLOOR PLANS PROVIDED BY THE DEVELOPER ARE FOR ILLUSTRATIVE PURPOSES ONLY. ACTUAL DIMENSIONS, LAYOUT, AND FINISHES MAY VARY FROM THOSE DEPICTED IN THE PLANS. SURFACES, FIXTURES, AND FURNISHINGS SHOWN ON THE PLANS ARE FOR DECORATIVE PURPOSES ONLY AND ARE NOT INCLUDED IN THE PURCHASE OR LEASE OF THE PROPERTY. THE DEVELOPER RESERVES THE RIGHT TO MAKE MODIFICATIONS, REVISIONS, AND CHANGES TO THE FLOOR PLANS, SPECIFICATIONS, AND FEATURES WITHOUT PRIOR NOTICE.

PROJECT NAME / BUILDING:

DJAZ.07


UNIT NO:
210 to 910

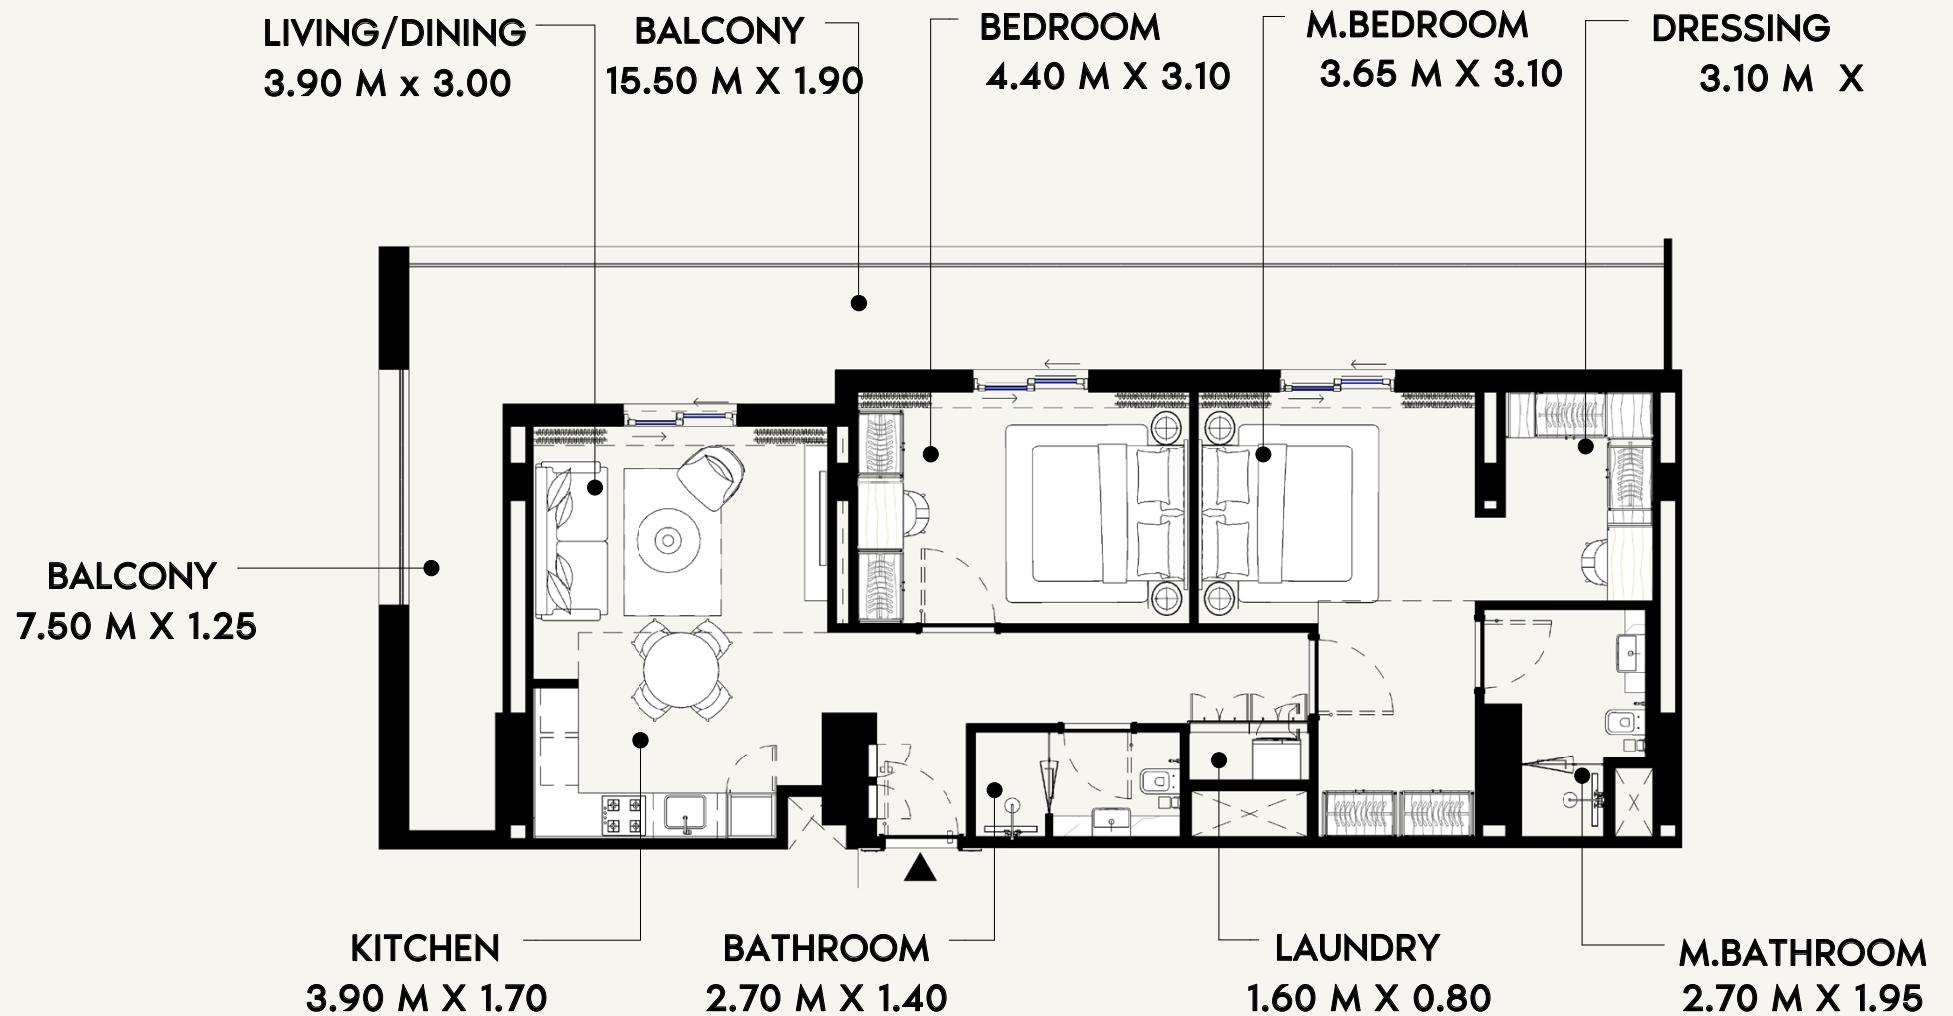

0 0.5 1.0 2.0 5.0



SCALE: N.T.S

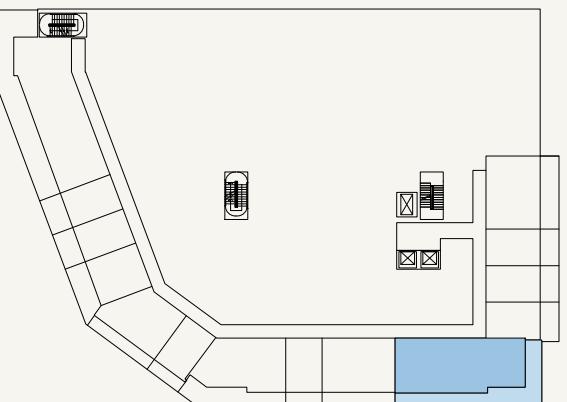

SCALE: N.T.S

AZIZI

FLOOR NO:
P01 TO P03 FLOOR

APARTMENT AREA:
948.31 SQ.FT. (88.1 SQ.M)

DISCLAIMER:
THE COLORED MARKETING FLOOR PLANS PROVIDED BY THE DEVELOPER ARE FOR ILLUSTRATIVE PURPOSES ONLY. ACTUAL DIMENSIONS, LAYOUT, AND FINISHES MAY VARY FROM THOSE DEPICTED IN THE PLANS. DRAWINGS, FIXTURES, AND EQUIPMENT SHOWN IN THE PLANS ARE FOR DECORATIVE PURPOSES ONLY AND ARE NOT INCLUDED IN THE PURCHASE OR LEASE OF THE PROPERTY. THE DEVELOPER RESERVES THE RIGHT TO MAKE MODIFICATIONS, REVISIONS, AND CHANGES TO THE FLOOR PLANS, SPECIFICATIONS, AND FEATURES WITHOUT PRIOR NOTICE.

PROJECT NAME / BUILDING:



DJAZ.07

UNIT TYPE:
2 BEDROOM (TYPE-3A)

BALCONY AREA:
412.15 SQ.FT. (38.29 SQ.M)

TOTAL APARTMENT AREA:
1,360.46 SQ.FT. (126.39 SQ.M)

UNIT NO:
P105 to P305

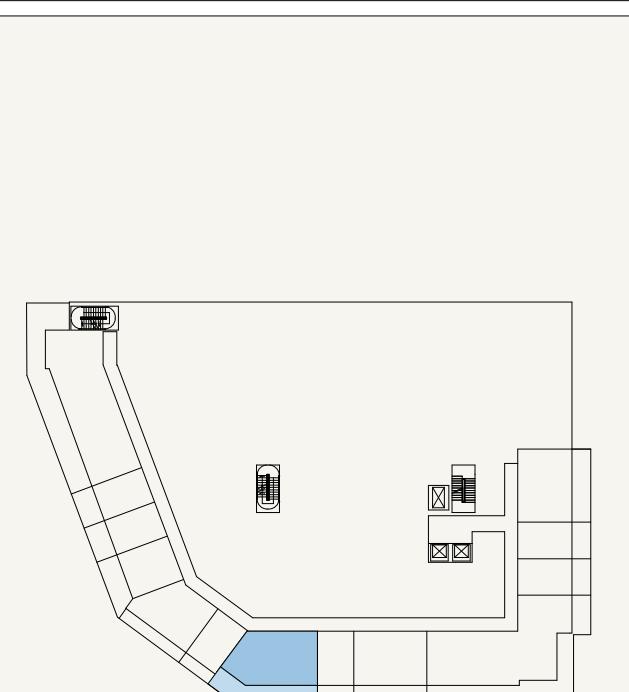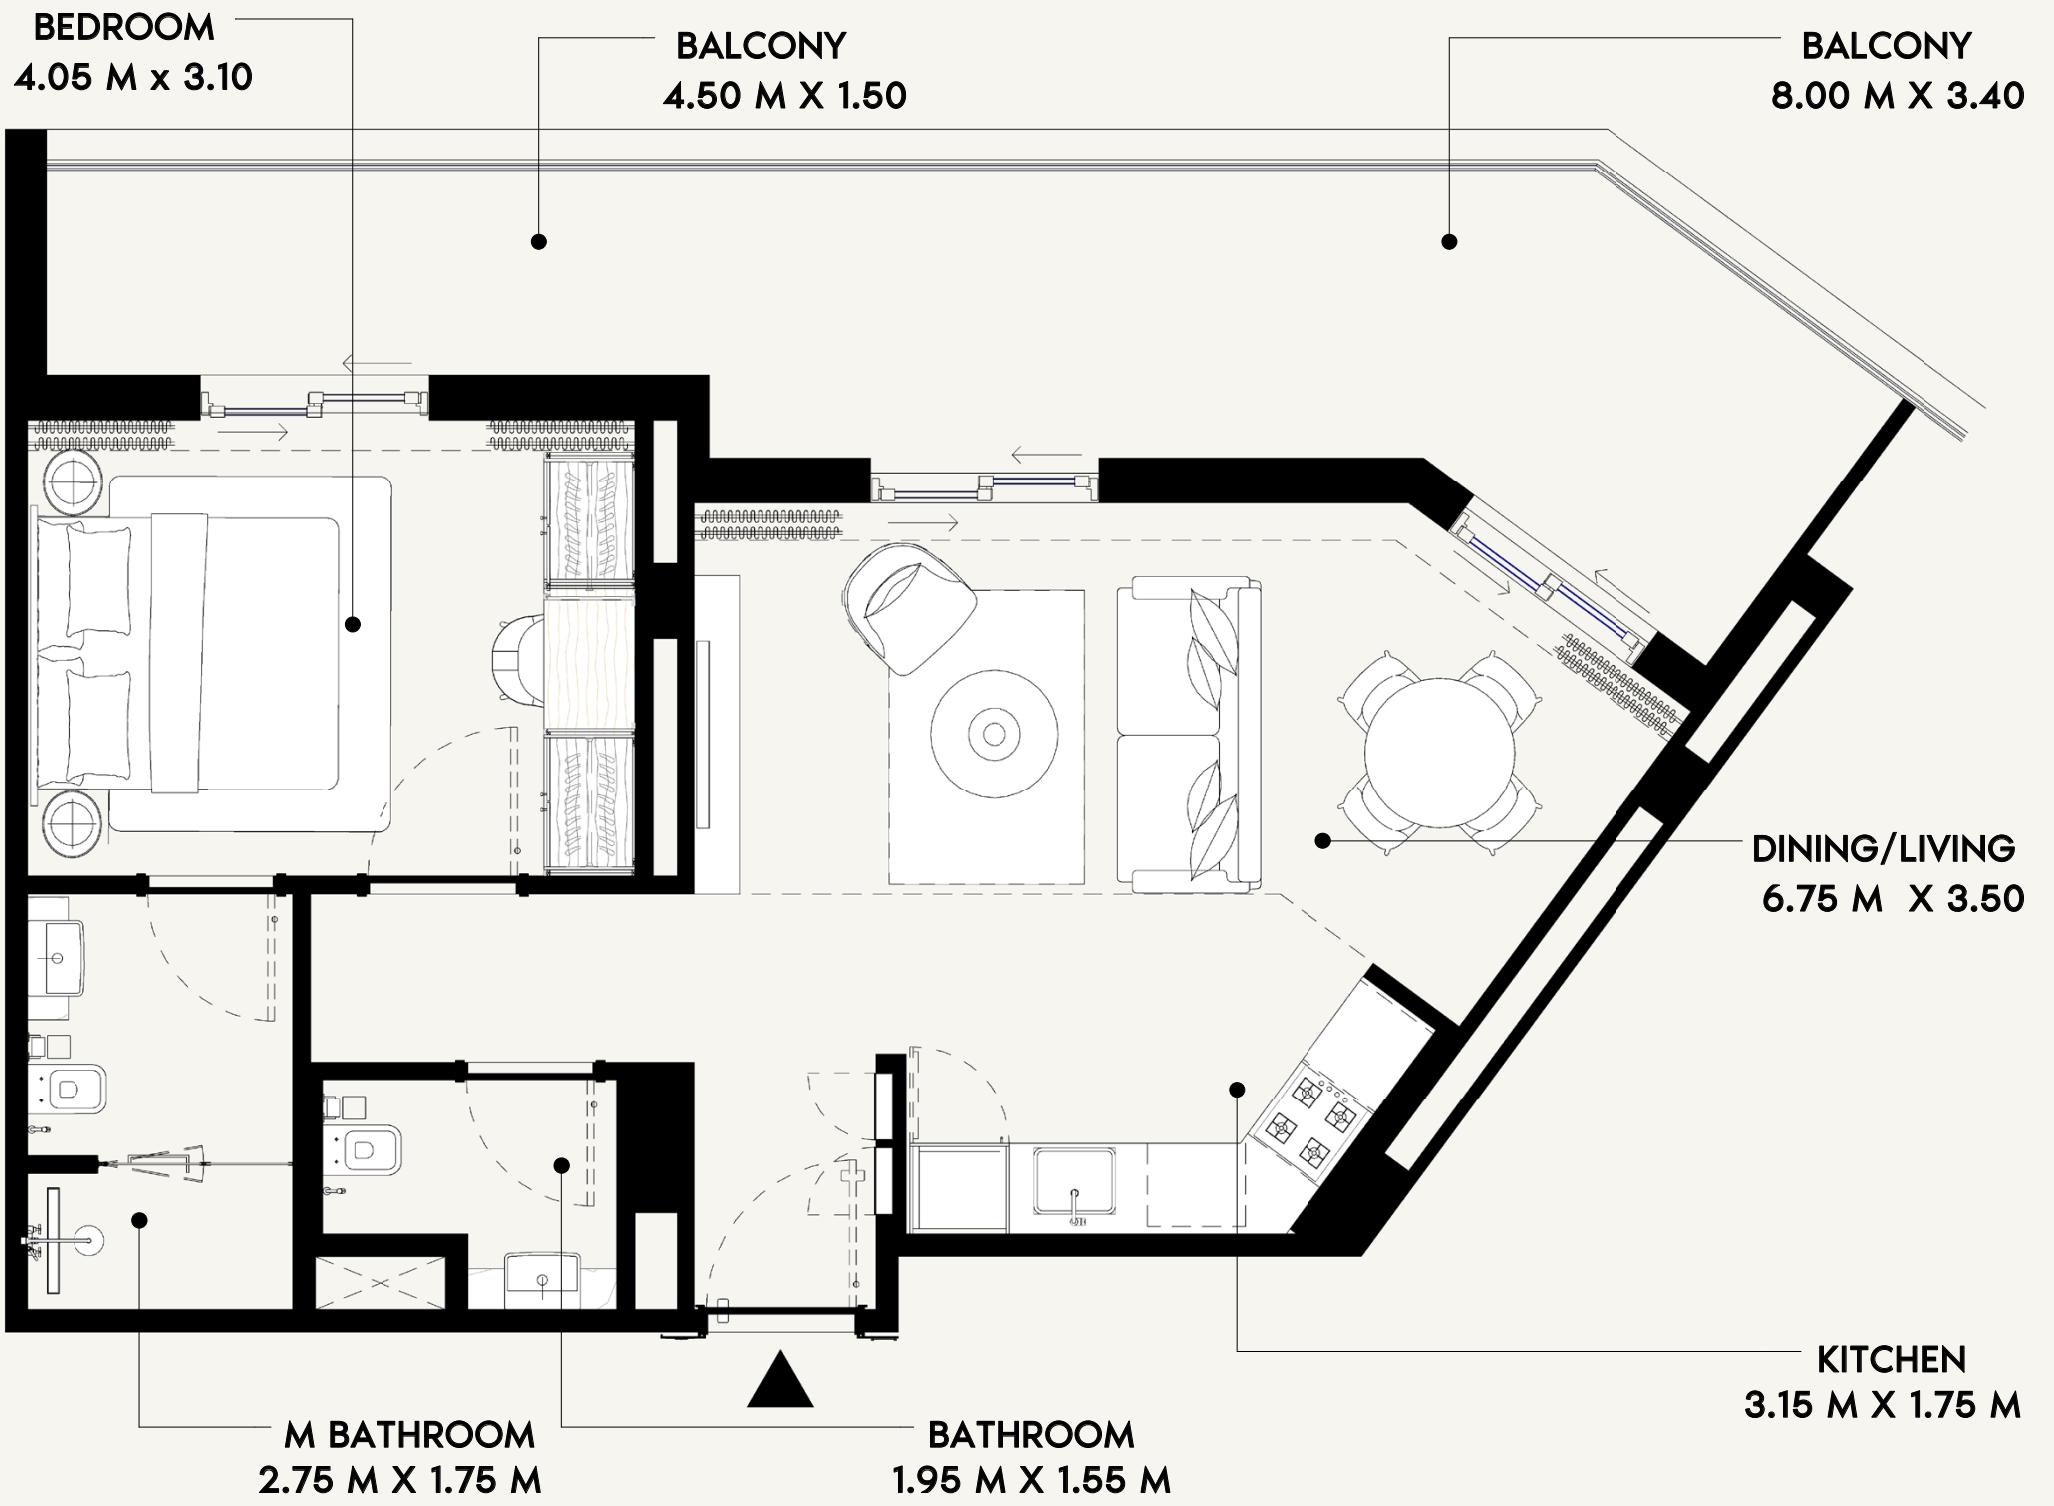

AZIZI

FLOOR NO:
P01 TO P03 FLOOR

UNIT TYPE:
1 BEDROOM (TYPE-6A)

APARTMENT AREA:
598.69 SQ.FT. (55.62 SQ.M)


BALCONY AREA:
267.92 SQ.FT. (24.89 SQ.M)

DISCLAIMER:
THE COLORED MARKETING FLOOR PLANS PROVIDED BY THE DEVELOPER ARE FOR ILLUSTRATIVE PURPOSES ONLY. ACTUAL DIMENSIONS, LAYOUT, AND FINISHES MAY VARY FROM THOSE DEPICTED IN THE PLANS. SURFACES, FIXTURES, AND FURNISHINGS SHOWN ON THE PLANS ARE FOR DECORATIVE PURPOSES ONLY AND ARE NOT INCLUDED IN THE PURCHASE OR LEASE OF THE PROPERTY. THE DEVELOPER RESERVES THE RIGHT TO MAKE MODIFICATIONS, REVISIONS, AND CHANGES TO THE FLOOR PLANS, SPECIFICATIONS, AND FEATURES WITHOUT PRIOR NOTICE.


TOTAL APARTMENT AREA:
866.61 SQ.FT. (80.51 SQ.M)

PROJECT NAME / BUILDING:
DJAZ.07

UNIT NO:
P08

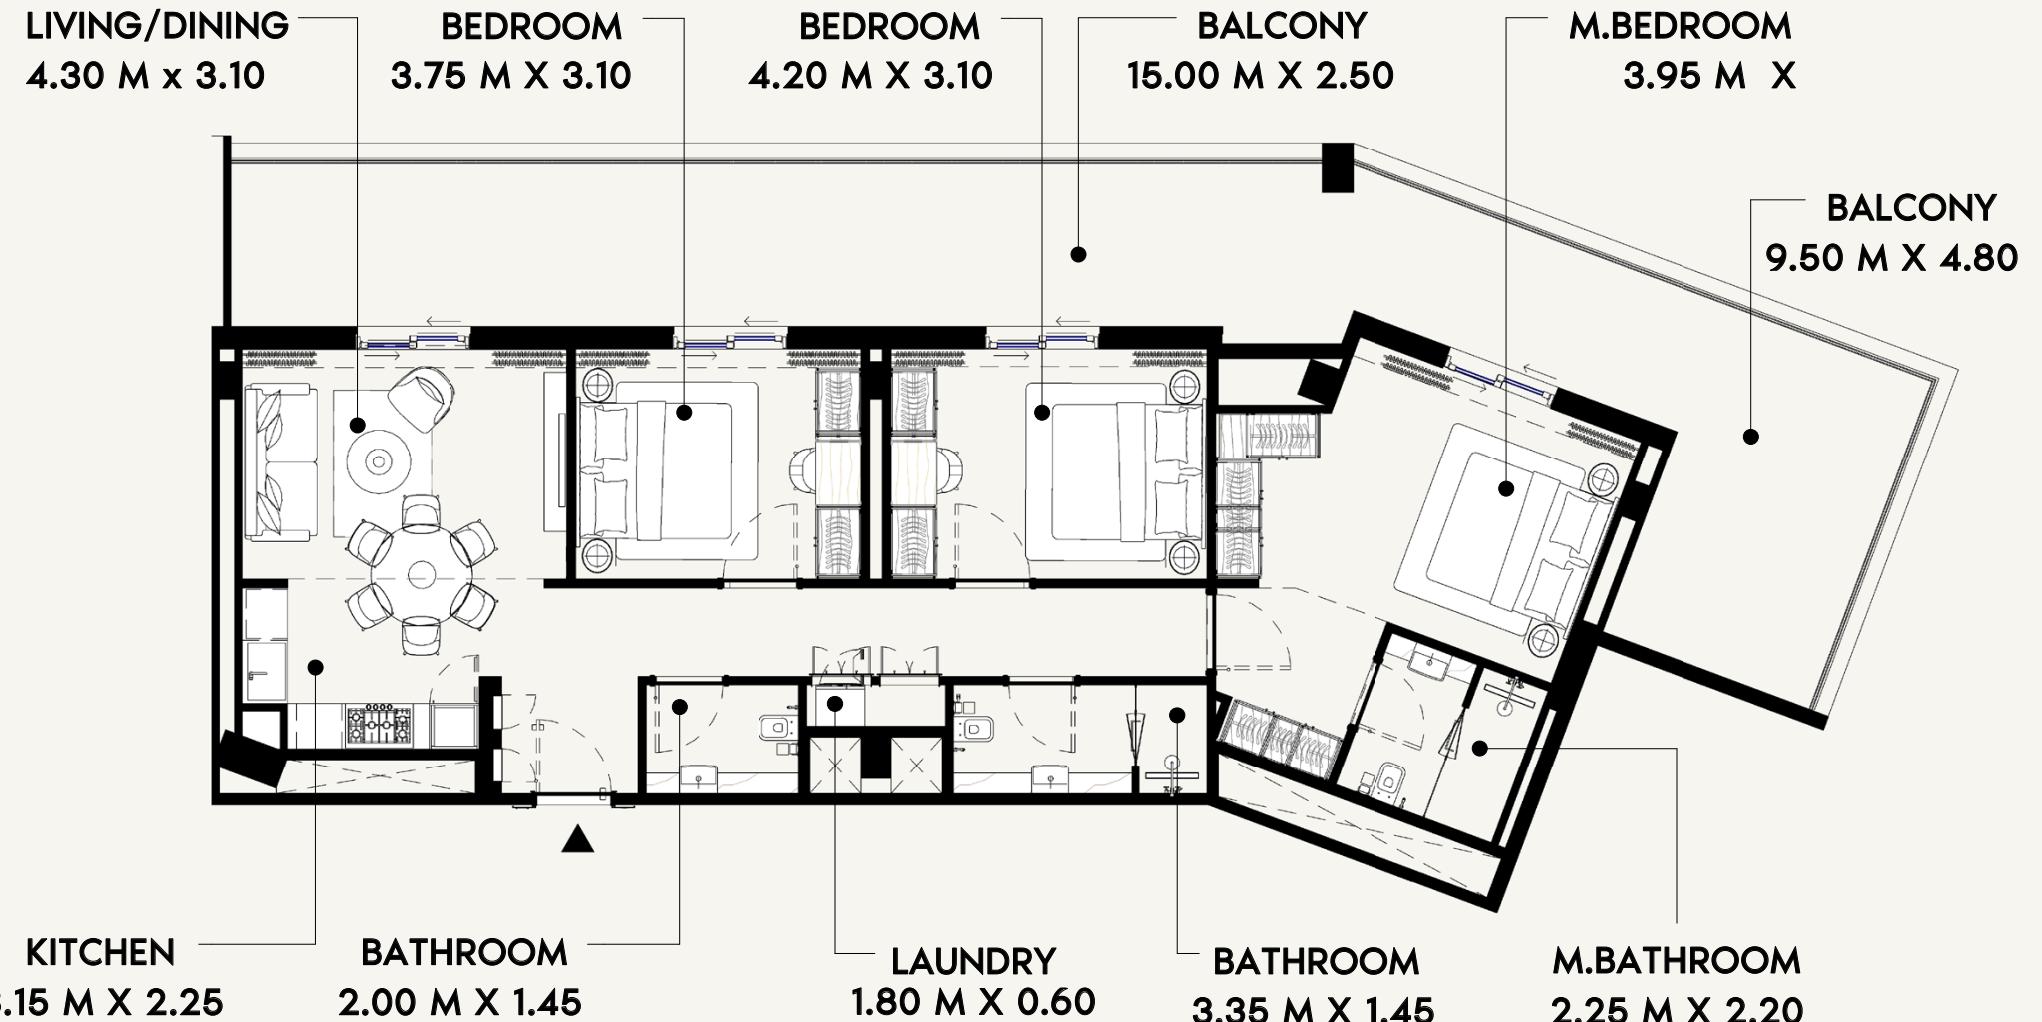

0 1.0 2.0 4.0 10.0

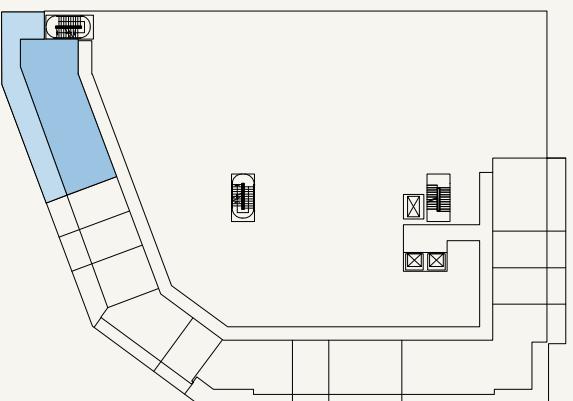

SCALE: N.T.S

AZIZI

FLOOR NO:
P01 to P03 FLOOR

UNIT TYPE:
3 BEDROOM (TYPE-1A)

APARTMENT AREA:
1,110.52 SQ.FT. (103.17 SQ.M)

BALCONY AREA:
648.21 SQ.FT. (60.22 SQ.M)


DISCLAIMER:
THE COLORED MARKETING FLOOR PLANS PROVIDED BY THE DEVELOPER ARE FOR ILLUSTRATIVE PURPOSES ONLY. ACTUAL DIMENSIONS, LAYOUT, AND FINISHES MAY VARY FROM THOSE DEPICTED IN THE PLANS. SURFACES, FIXTURES, AND FURNISHINGS SHOWN ON THE PLANS ARE FOR DECORATIVE PURPOSES ONLY AND ARE NOT INCLUDED IN THE PURCHASE OR SALE OF THE PROPERTY. THE DEVELOPER RESERVES THE RIGHT TO MAKE MODIFICATIONS, REVISIONS, AND CHANGES TO THE FLOOR PLANS, SPECIFICATIONS, AND FEATURES WITHOUT PRIOR NOTICE.

TOTAL APARTMENT AREA:
1,758.73 SQ.FT. (163.39 SQ.M)

PROJECT NAME / BUILDING:
DJAZ.07

UNIT NO:
P114 to P314

FLOOR PLATES

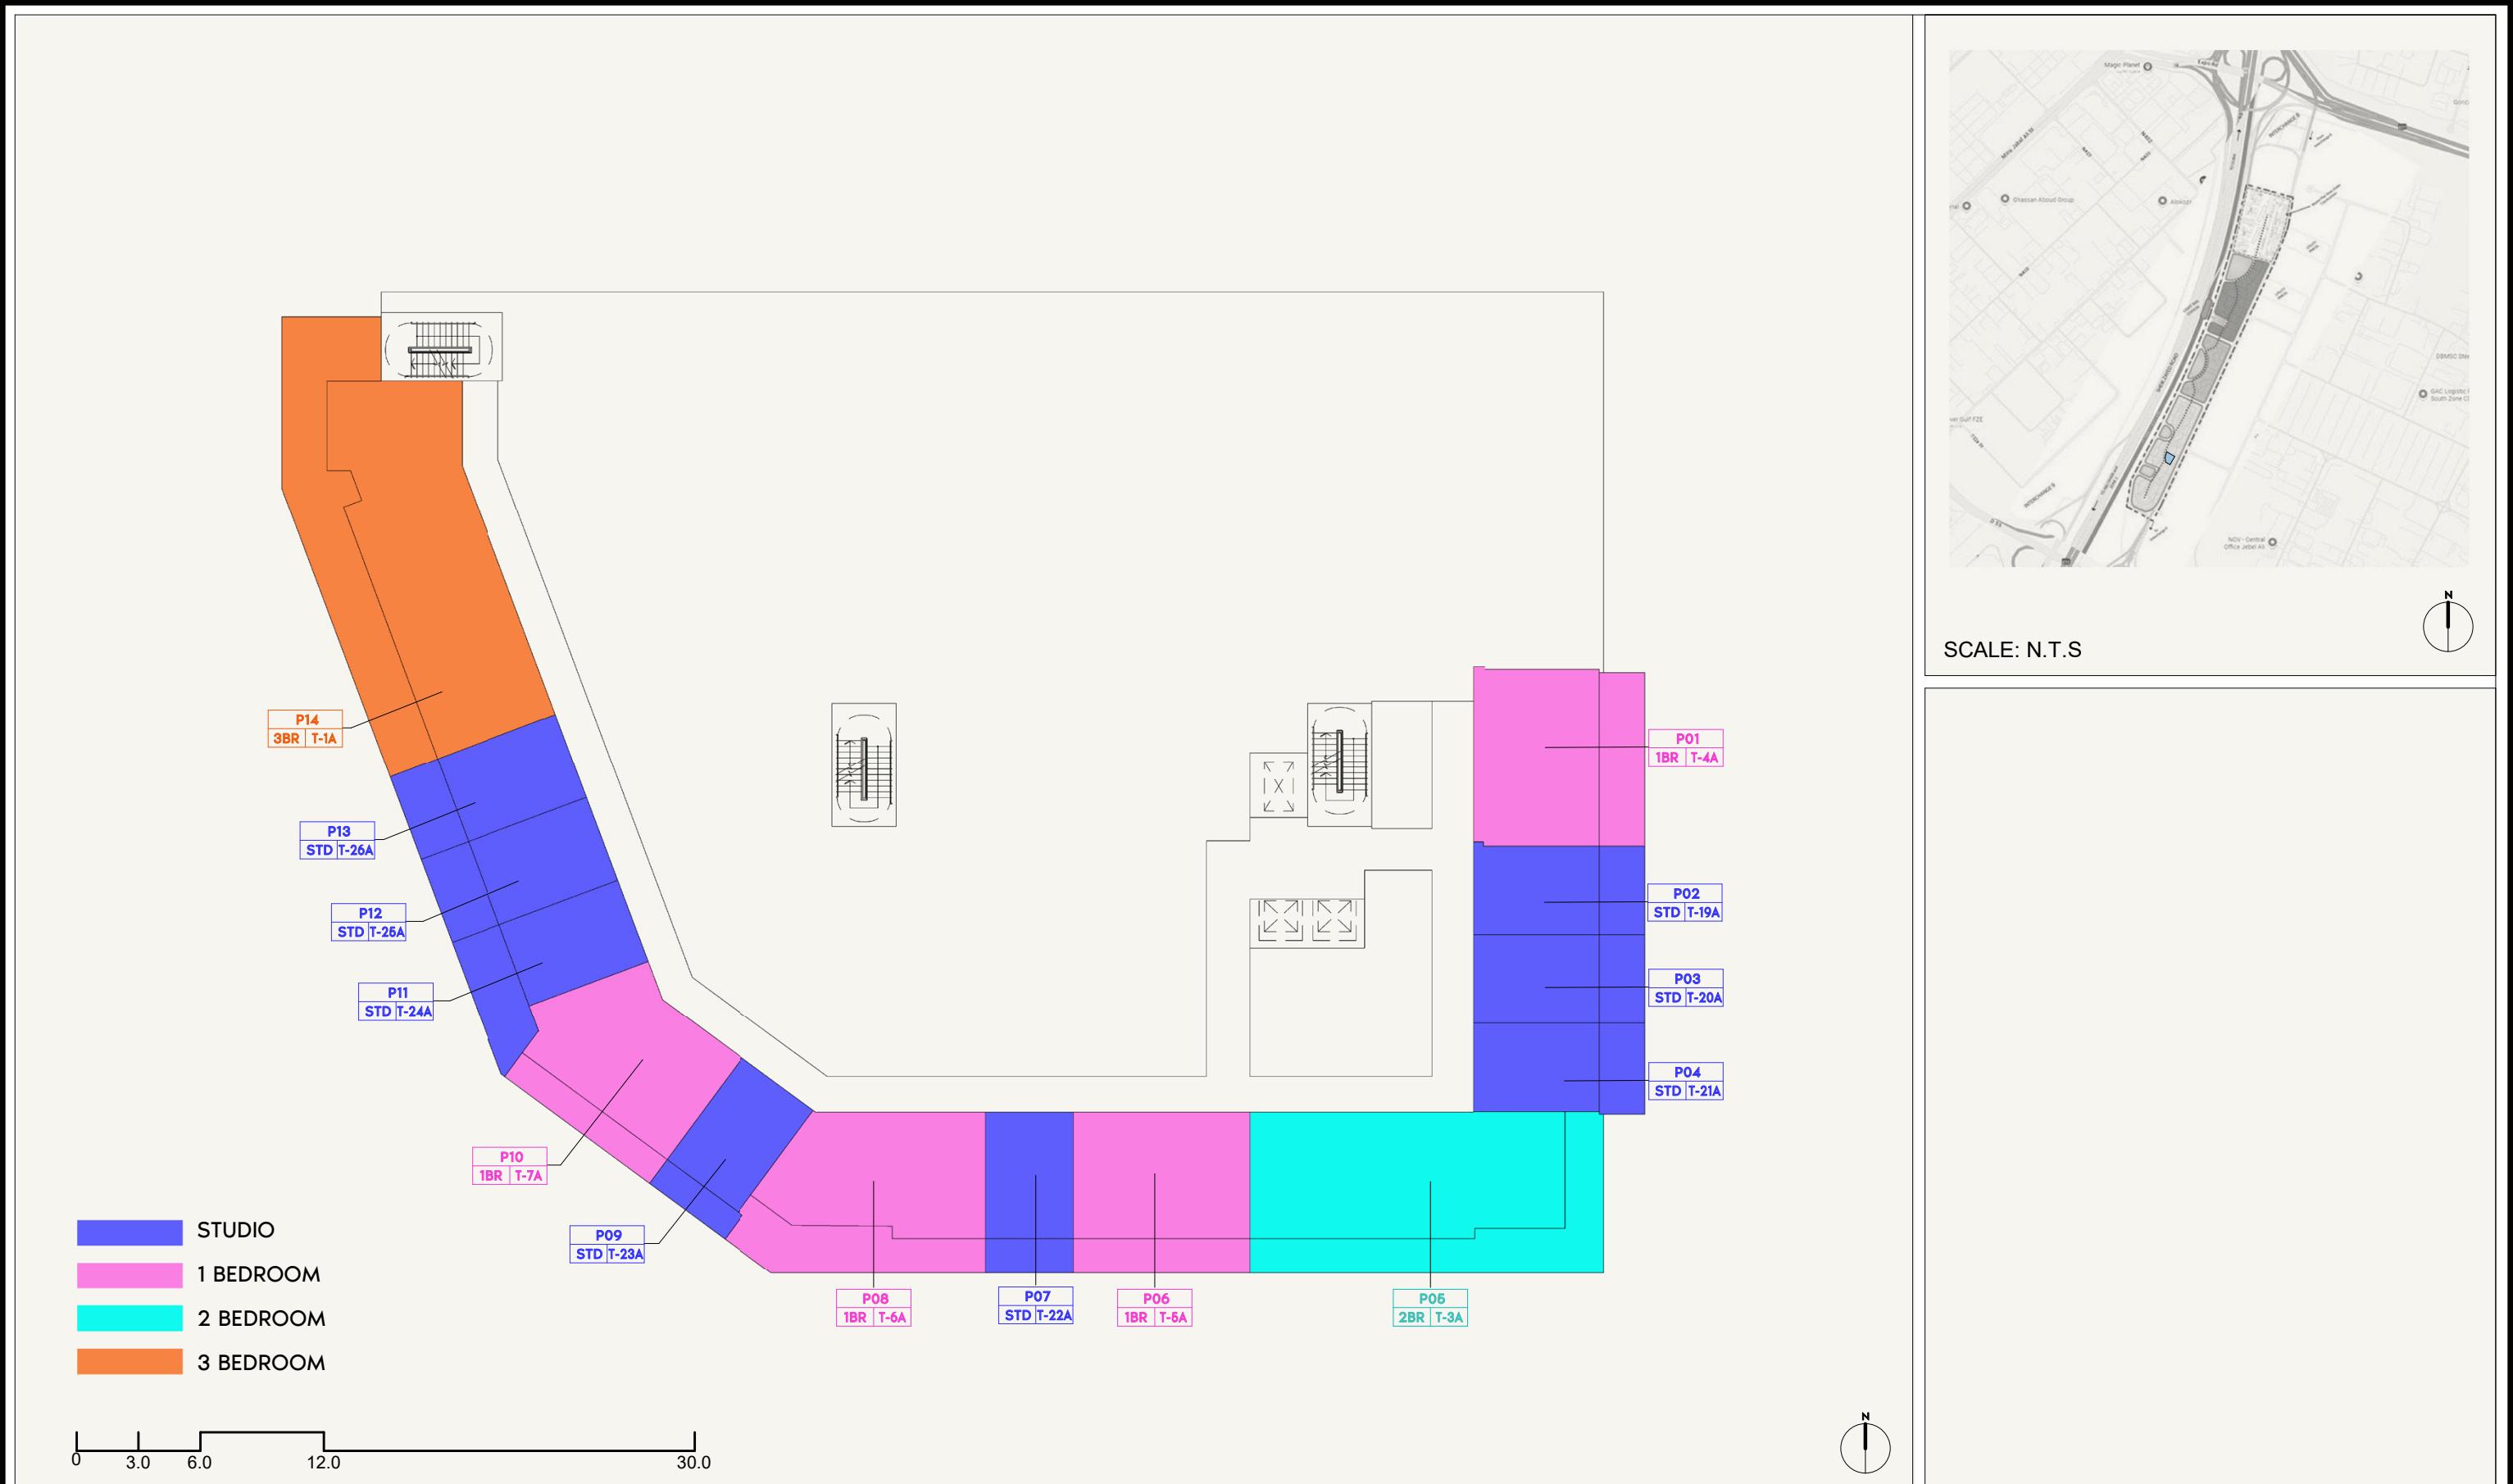

PROJECT NAME / BUILDING:	DISCLAIMER:	UNIT TYPE:	FLOOR NO:	AZIZI
DJAZ.07	<p>THE COLORED MARKETING FLOOR PLANS PROVIDED BY THE DEVELOPER ARE FOR ILLUSTRATIVE PURPOSES ONLY. ACTUAL DIMENSIONS, LAYOUT, AND FINISHES MAY VARY FROM THOSE DEPICTED IN THE PLANS. FURNITURE, FIXTURES, AND EQUIPMENT SHOWN IN THE PLANS ARE FOR DECORATIVE PURPOSES ONLY AND ARE NOT INCLUDED IN THE PURCHASE OR LEASE OF THE PROPERTY. THE DEVELOPER RESERVES THE RIGHT TO MAKE MODIFICATIONS, REVISIONS, AND CHANGES TO THE FLOOR PLANS, SPECIFICATIONS, AND FEATURES WITHOUT PRIOR NOTICE.</p>	APARTMENTS	P01 TO P03 FLOOR	



SCALE: N.T.S

AZIZI



FLOOR NO:
1ST FLOOR

UNIT TYPE:
APARTMENTS

DISCLAIMER:

THE COLORED MARKETING FLOOR PLANS PROVIDED BY THE DEVELOPER ARE FOR ILLUSTRATIVE PURPOSES ONLY. ACTUAL DIMENSIONS, LAYOUT, AND FINISHES MAY VARY FROM THOSE DEPICTED IN THE PLANS. FURNITURE, FIXTURES, AND EQUIPMENT SHOWN IN THE PLANS ARE FOR DECORATIVE PURPOSES ONLY AND ARE NOT INCLUDED IN THE PURCHASE OR LEASE OF THE PROPERTY. THE DEVELOPER RESERVES THE RIGHT TO MAKE MODIFICATIONS, REVISIONS, AND CHANGES TO THE FLOOR PLANS, SPECIFICATIONS, AND FEATURES WITHOUT PRIOR NOTICE.

PROJECT NAME / BUILDING:
DJAZ.07

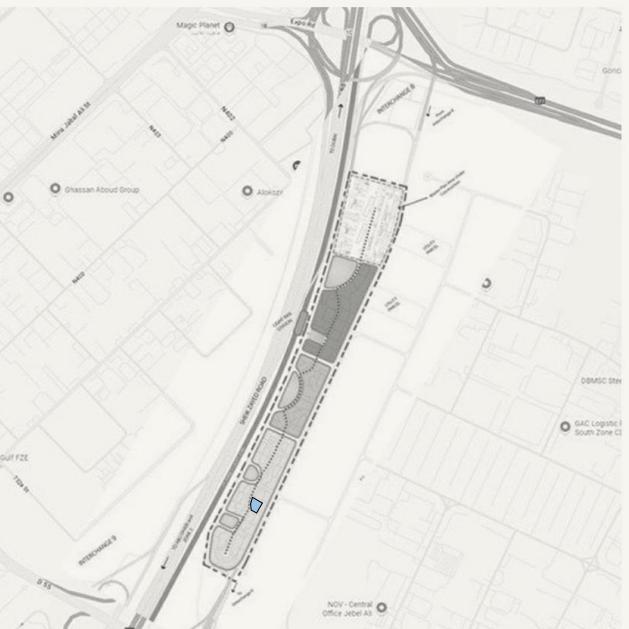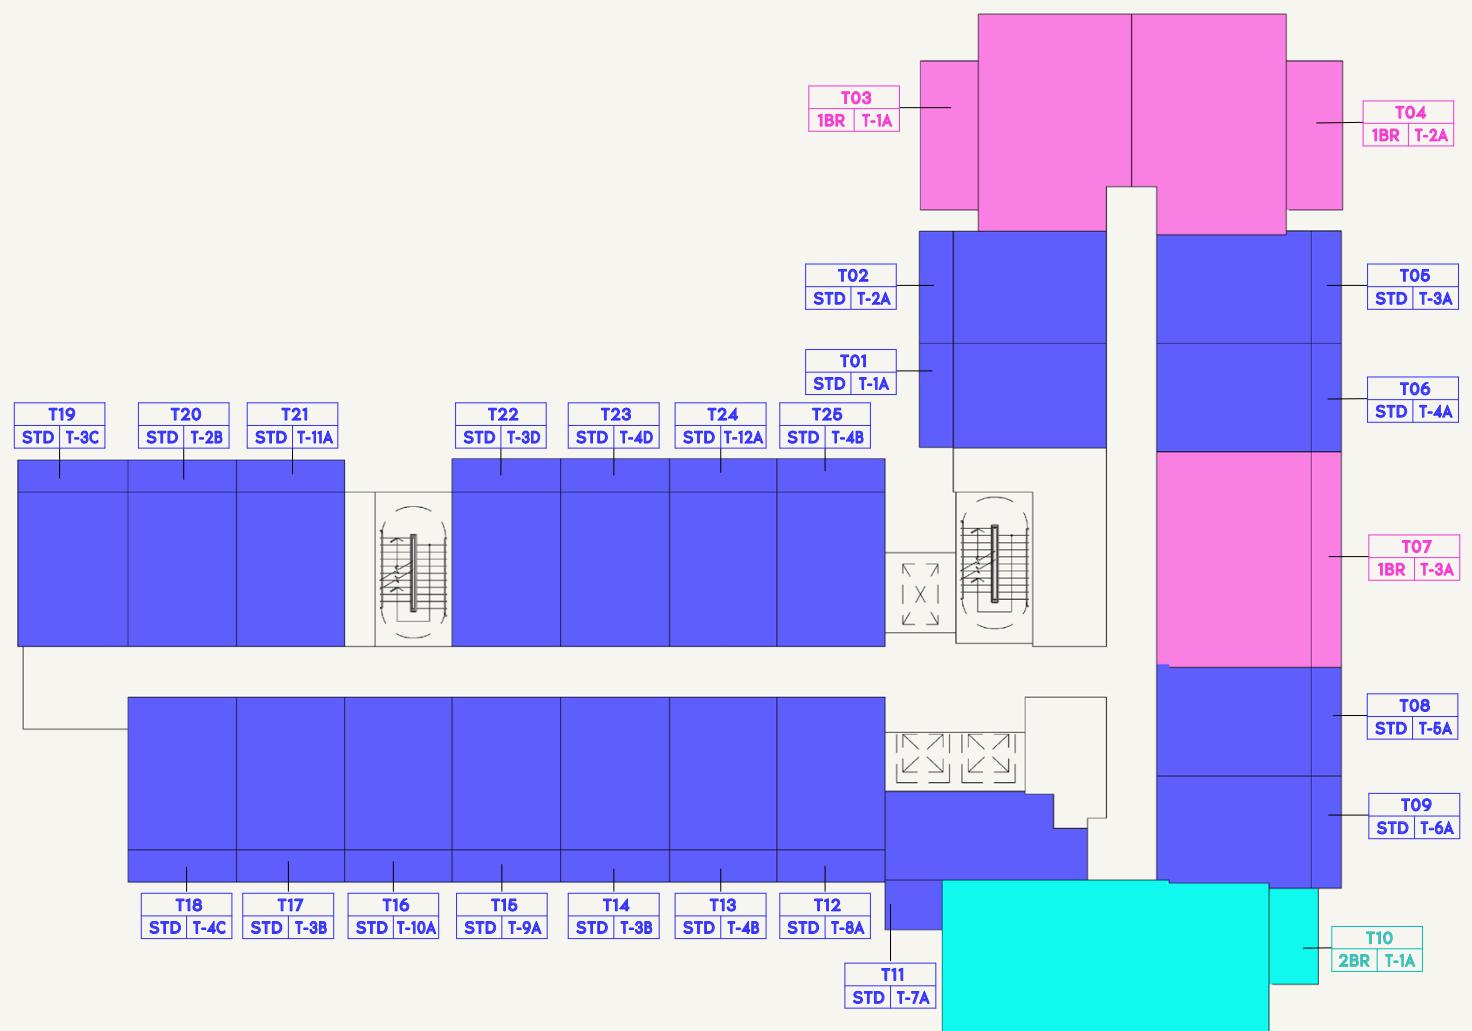

SCALE: N.T.S

AZIZI

FLOOR NO:
2ND TO 9TH FLOOR

UNIT TYPE:
APARTMENTS

DISCLAIMER:

THE COLORED MARKETING FLOOR PLANS PROVIDED BY THE DEVELOPER ARE FOR ILLUSTRATIVE PURPOSES ONLY. ACTUAL DIMENSIONS, LAYOUT, AND FINISHES MAY VARY FROM THOSE DEPICTED IN THE PLANS. FURNITURE, FIXTURES, AND EQUIPMENT SHOWN IN THE PLANS ARE FOR DECORATIVE PURPOSES ONLY AND ARE NOT INCLUDED IN THE PURCHASE OR LEASE OF THE PROPERTY. THE DEVELOPER RESERVES THE RIGHT TO MAKE MODIFICATIONS, REVISIONS, AND CHANGES TO THE FLOOR PLANS, SPECIFICATIONS, AND FEATURES WITHOUT PRIOR NOTICE.

PROJECT NAME / BUILDING:
DJAZ.07